


- Notes
 1- This drawing is not for construction
 2- All Dimensions are in millimeters
 3- Dimensions are not to be scaled directly from
- 3- Dimensions are not to be scaled directly from drawings
 4- All dimensions are to be checked on site and the Architect is to be informed of any discrepancies before construction commences
 5- All references to drawings refer to current revision of that drawing

1 2 3 4 6m scale 1:100

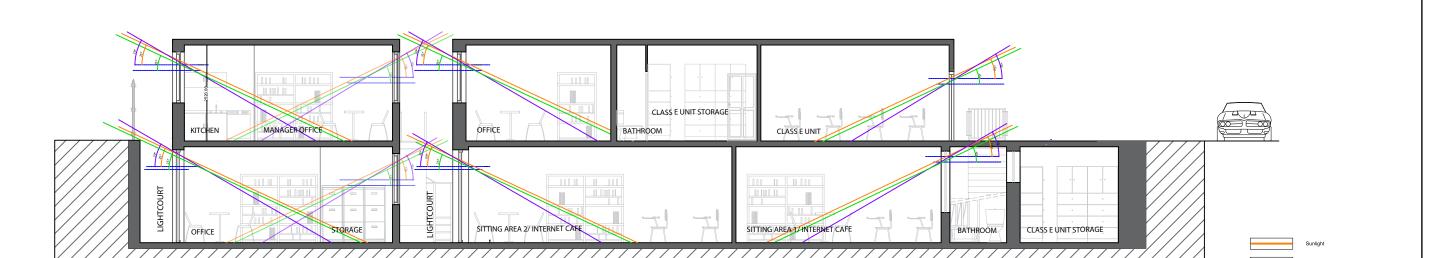

Rev. Date Revisions FOR PLANNING Project 267 Eversholt Street, London, NW1 1BA Scale Date 1/100@A3 02/2025 Drawing No. Z107 07031104 Pre Existing Section Drawing