




- Notes
- 1- This drawing is not for construction
 - 2- All Dimensions are in millimeters
 - 3- Dimensions are not to be scaled directly from drawings
 - 4- All dimensions are to be checked on site and the Architect is to be informed of any discrepancies before construction commences
 - 5- All references to drawings refer to current revision of that drawing

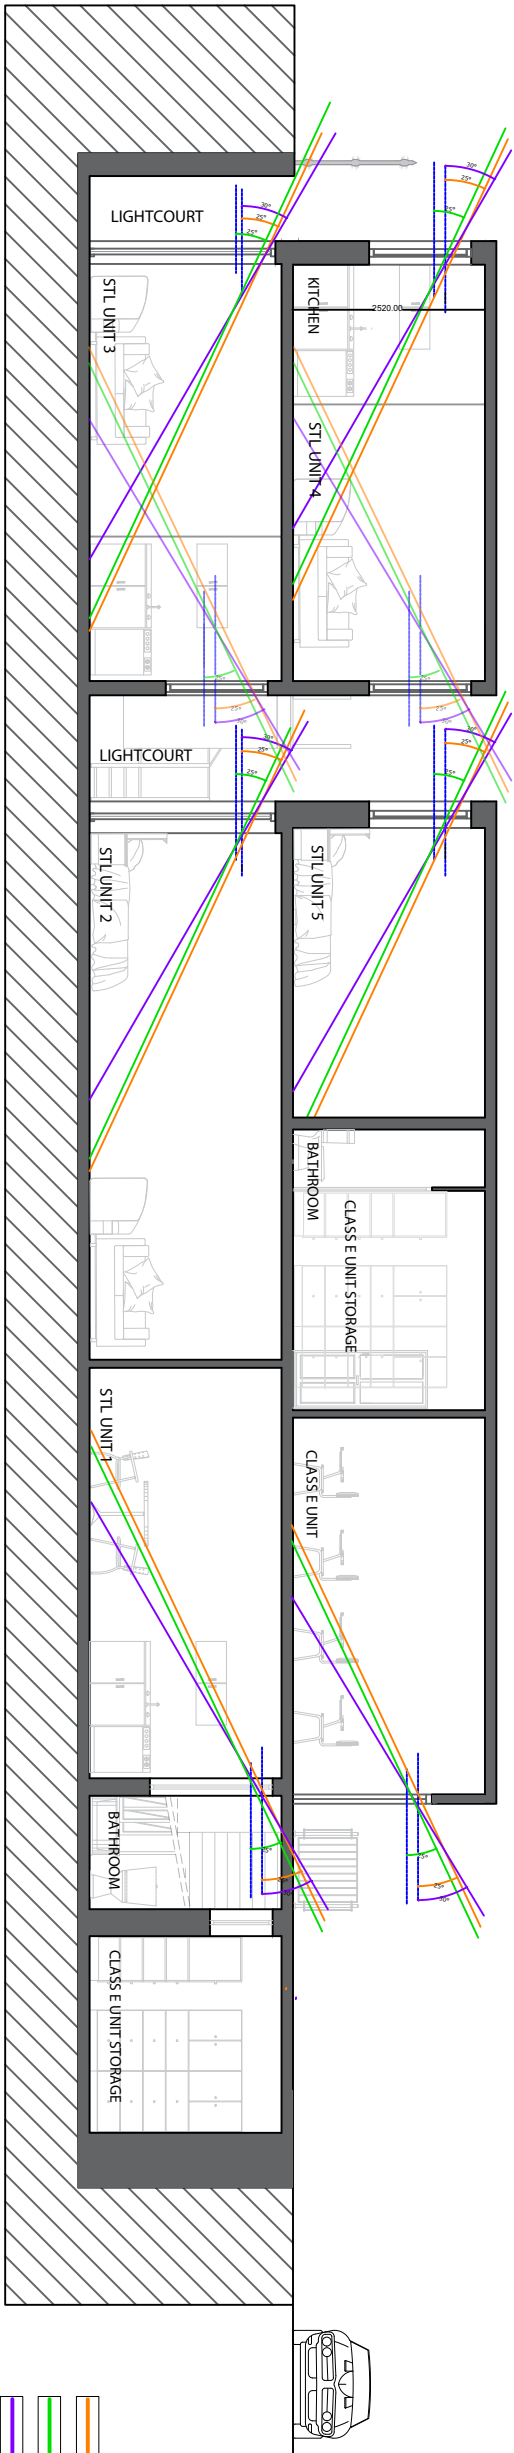

scale 1:100



| Rev. | Date | Revisions |
|------|------|-----------|
|------|------|-----------|

FOR PLANNING

Client

Project 267 Eversholt Street, London, NW1 1BA

Scale 1/100@A3 Date 02/2025

Project No. 07031104 Drawing No. B104 Revision -

Drawing title

Proposed Section Drawing