



2 REDINGTON ROAD NW3 7RG

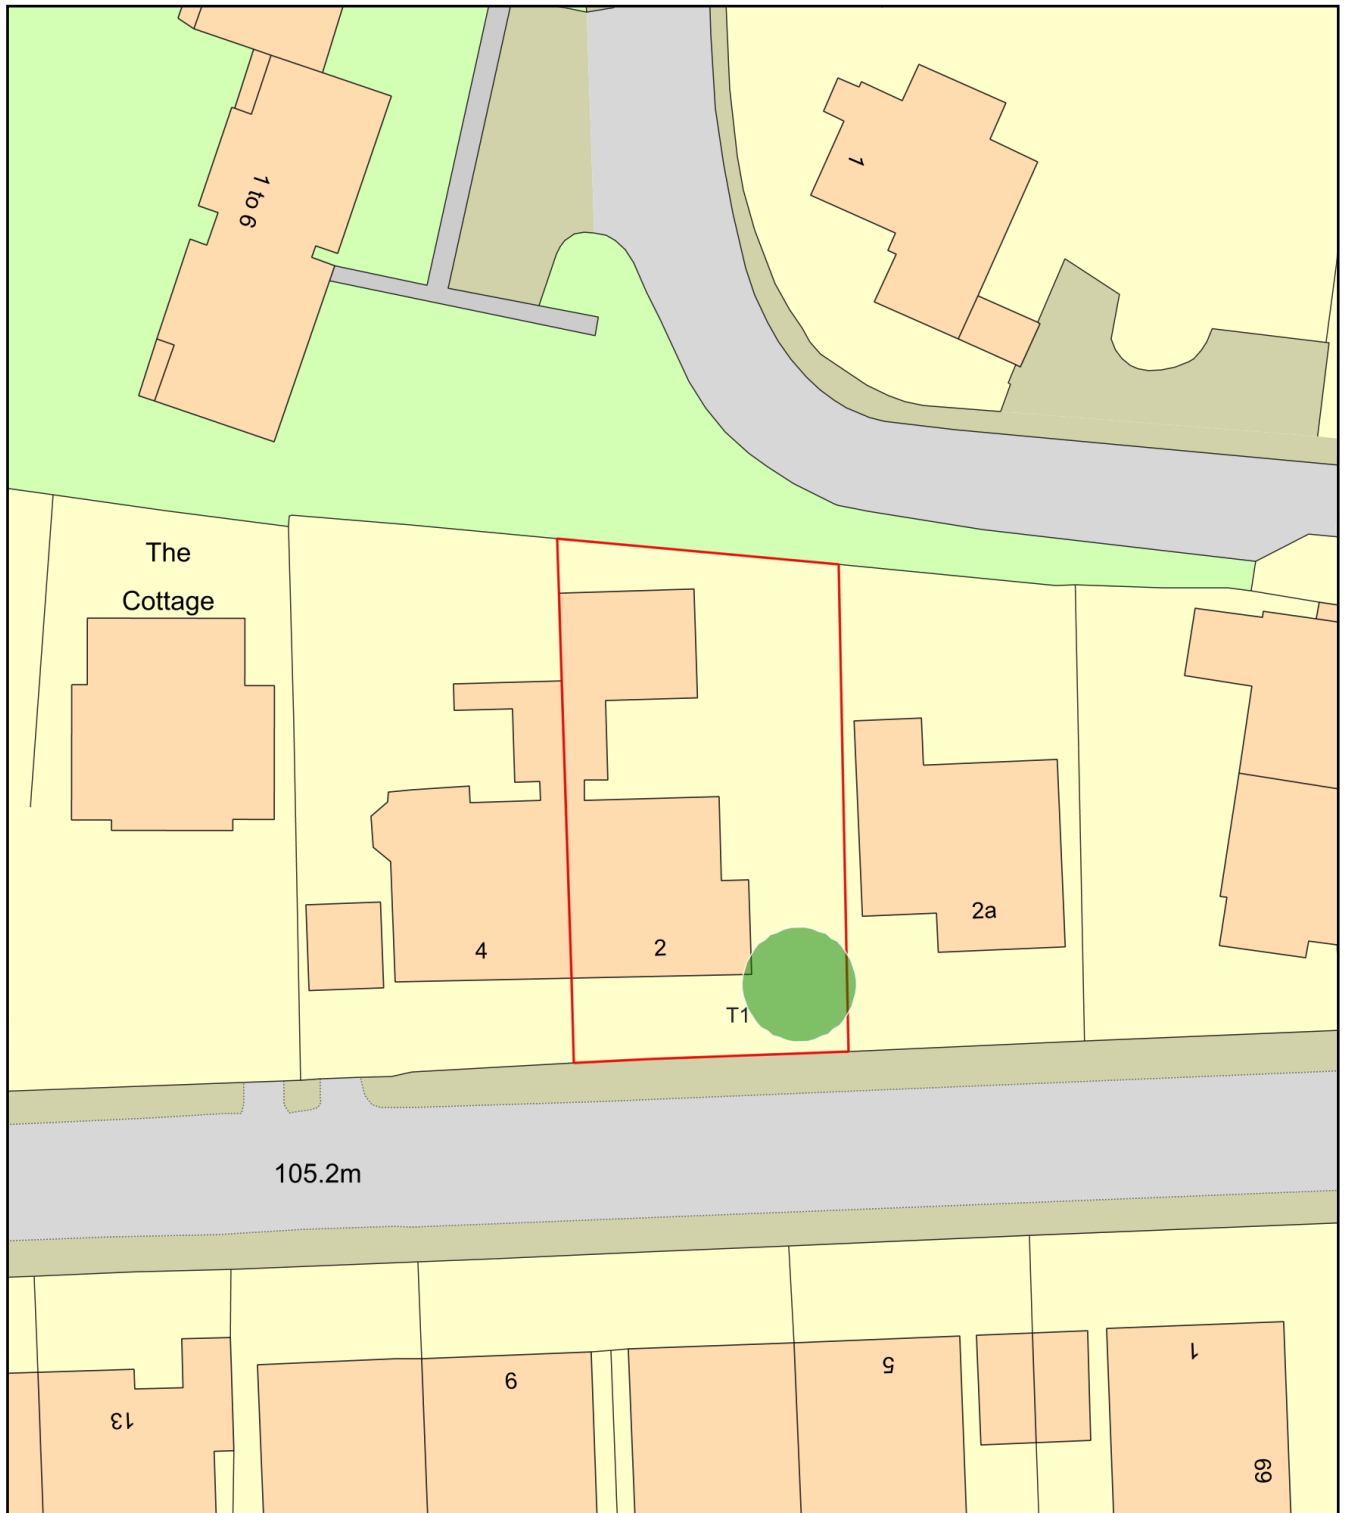

0 20
Metres

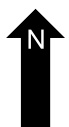

Plan Produced for: L.B.CAMDEN

Date Produced: 07 Apr 2025

Plan Reference Number: TQRQM25097115126503

Scale: 1:500 @ A4