





Scale 1:1250


Garden Dimensions
@ Scale 1:50

Total garden room footprint 7.5sqm

Total rear only garden 36.39sqm

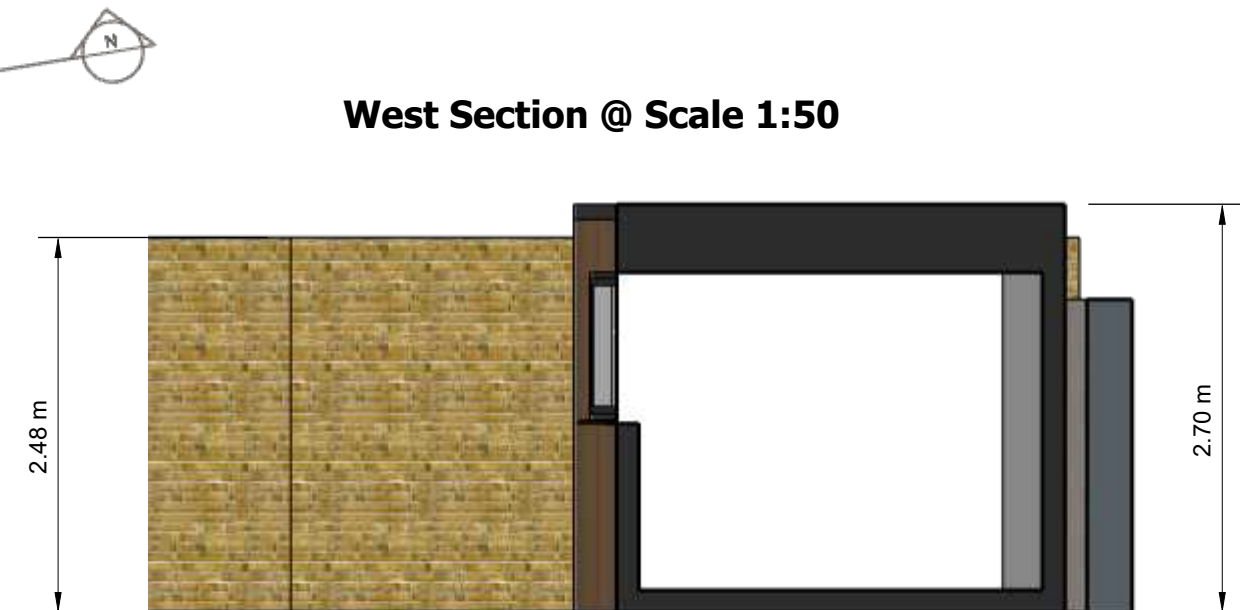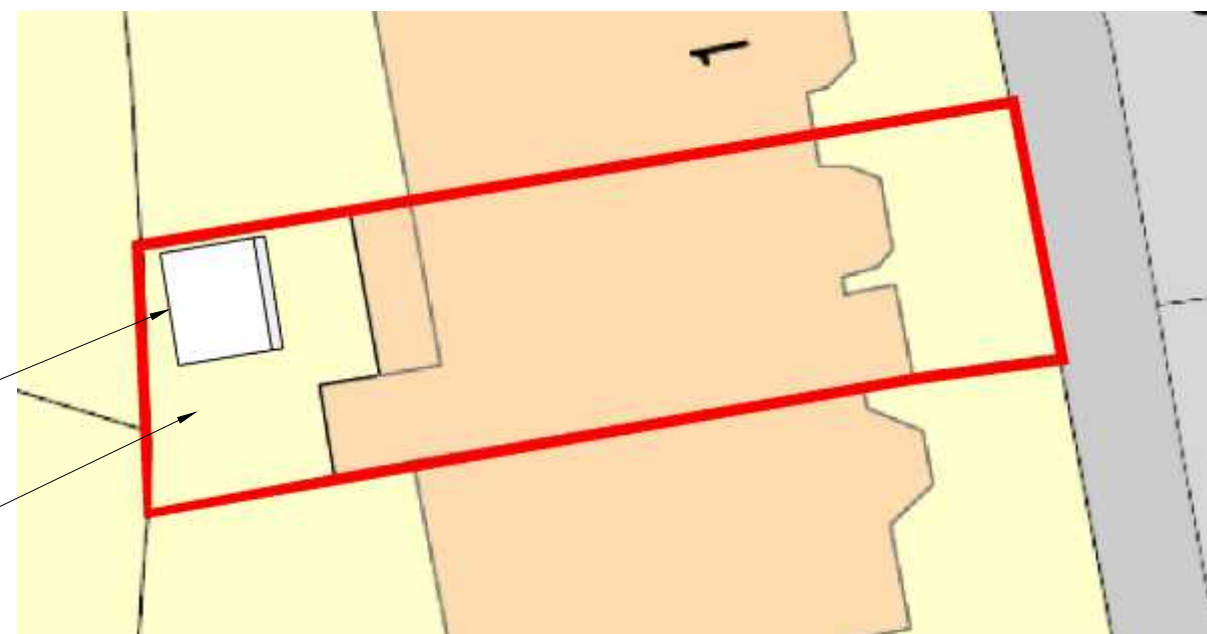

North Section @ Scale 1:50

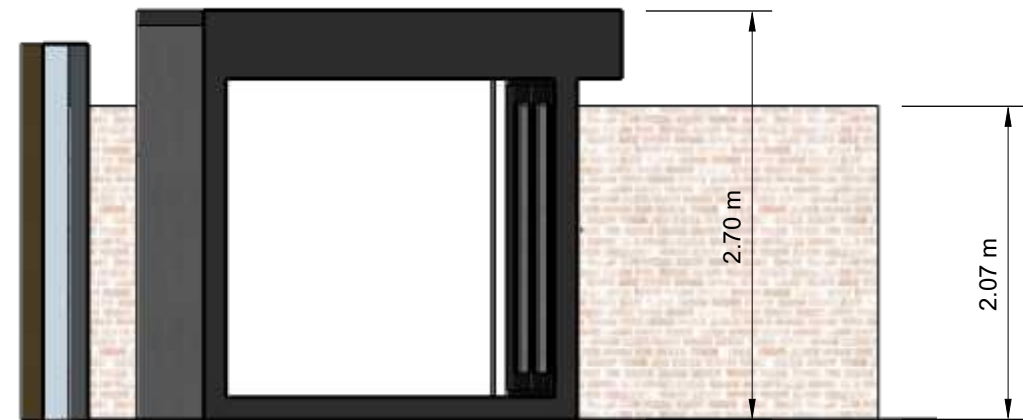

TITLE
Proposed
Cross sections,
Garden Area

DRAWN BY
Eden Garden Rooms

CLIENT
2 Crossfield Road,
Camden,
London,
NW3 4NS

Date
31/10/2024