




1 Elevation A-A - Existing
Scale: 1:100 @ A3

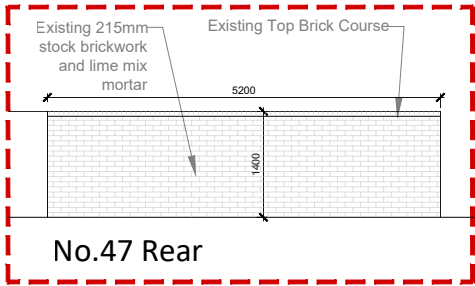


2 Elevation B-B - Existing
Scale: 1:100 @ A3

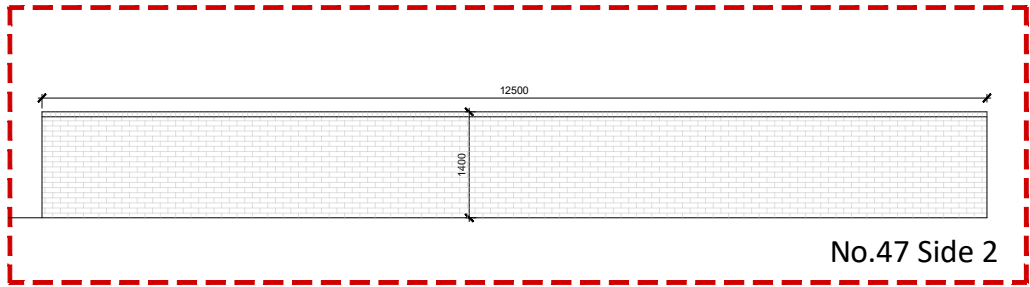


3 Elevation C-C - Existing
Scale: 1:100 @ A3

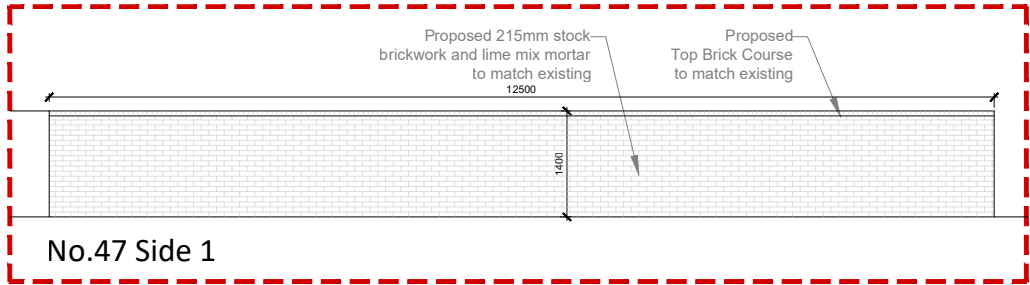

4 Elevation A-A - Proposed
Scale: 1:100 @ A3

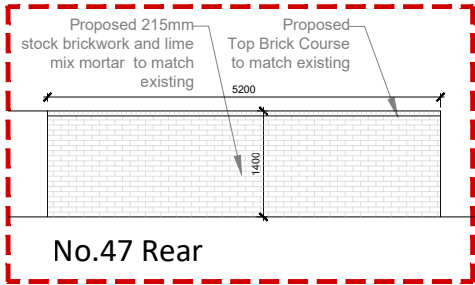

5 Elevation B-B - Proposed
Scale: 1:100 @ A3

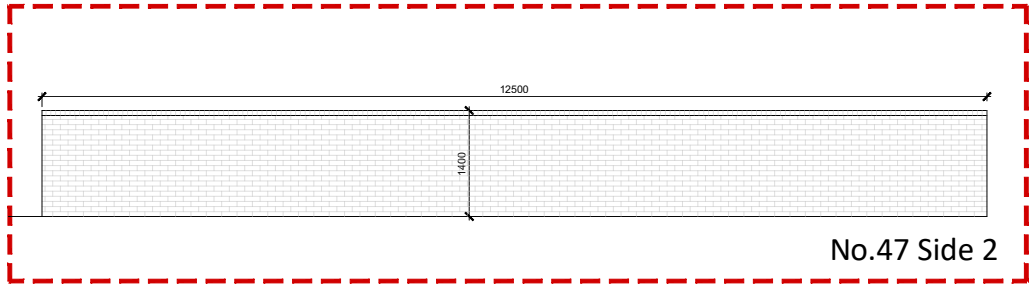

6 Elevation C-C - Proposed
Scale: 1:100 @ A3



| | | | | |
|--|--|--|--|--|
| | | | | |
| | | | | |
|-----|-------------|-----|----|------------|
| P1 | Planning | AwS | AJ | 24.03.2025 |
| Rev | Description | By | QA | DD.MM.YY |

© This drawing and any design hereon is the copyright of Potter Raper and must not be reproduced without their written consent. All drawings remain the property of Potter Raper. Figured dimension only to be taken from this drawing. All dimensions to be checked on site. Please inform Potter Raper immediately of any discrepancies before work proceeds.

| | |
|--------|-------|
| Client | Wates |
|--------|-------|

| | |
|--------------|-----------------------|
| Project Name | Capital Works 2024-25 |
|--------------|-----------------------|

| | |
|------------------|--|
| Project Location | 47 Georgiana Street London NW1 0EB |
|------------------|--|

| | |
|------------|-------------------------------------|
| Sheet Name | Existing & Proposed Wall Elevations |
|------------|-------------------------------------|

| | |
|----------------|----------|
| Project Status | Planning |
|----------------|----------|

| | |
|-------------|-----------------------------|
| Drawing Nr. | 11085-PR-47GS-ZZ-DR-A-PL201 |
|-------------|-----------------------------|

| | |
|-------|------------|
| Scale | 1:100 @ A3 |
|-------|------------|

**POTTER
RAPER**

Duncan House
1A Burnhill Road
Beckenham
Kent
BR3 3LA
Tel: 020 8658 3538