



PLANNING ISSUE

Check all dimensions on site. Do not scale off drawings without prior consultation. Any discrepancies to be reported to architects before execution of relevant works. This drawing has been produced for Shloka and Tanaya Melwani for the works at Flat 2, 23 Maresfield Gardens, London, NW3 5SU and for that application alone and is not intended for use by any other person or for any other purpose. Drawings remain copyright of Hayhurst and Co. and may not be reproduced without written consent or licence.

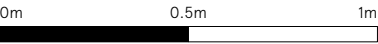


Key Plan:

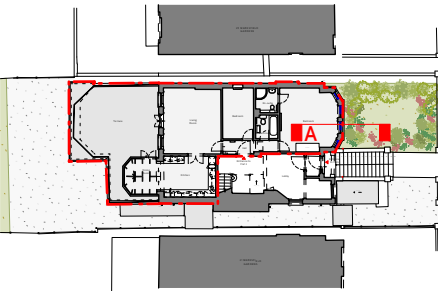

Notes:

New double glazed replacement window with painted timber frames to match existing fenestrations and timber frame

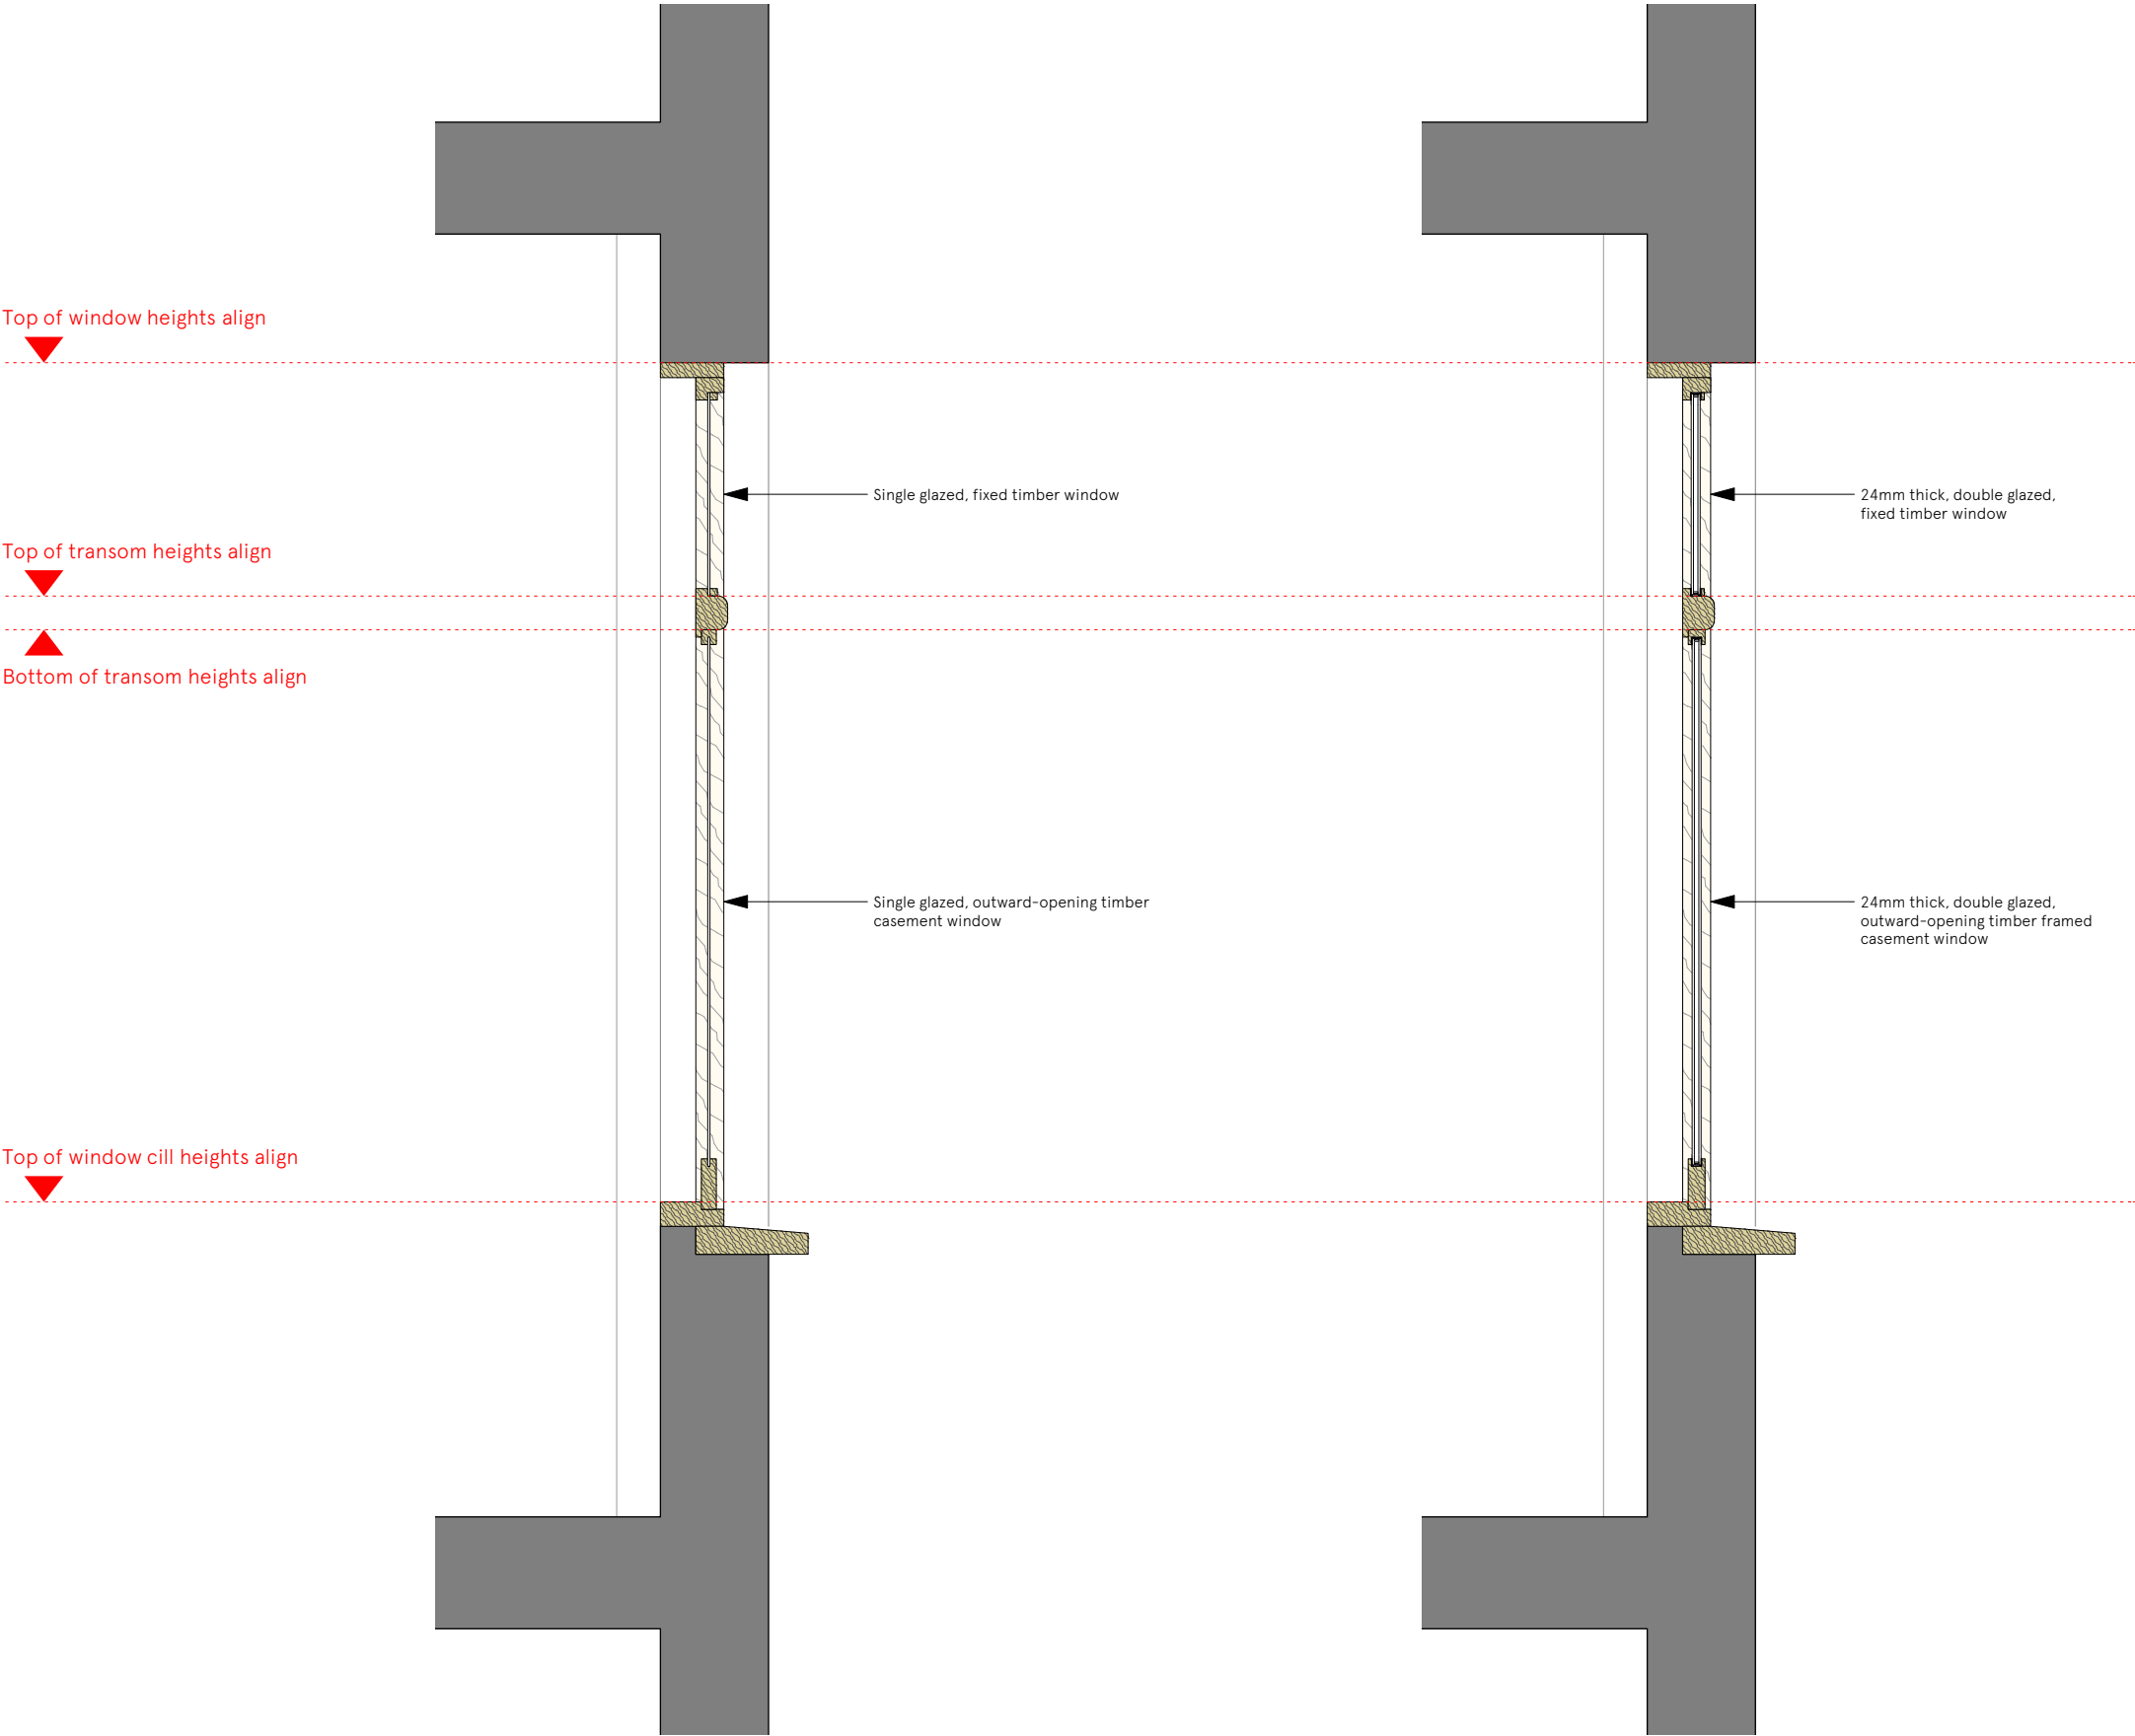

1 Existing - Window Elevation
1:20

2 Proposed - Window Elevation
1:20

Planning Issue	03.04.2024	-
Issue/Revision 1	Date 1	Rev 1
Hayhurst & Co Architects 26 Fournier Street, London, E1 6QE +44 (0) 20 7247 7028 mail@hayhurstand.co.uk www.hayhurstand.co.uk		
Project:	Window Replacements	
Address:	Flat 2, 23 Maresfield Gardens, London, NW3 5SD	
Subject:	Existing & Proposed - Window Section A	
Date:	03.04.2024	
Scale:	1:20	
Original size:	A3	
Drawing no:	336 A301	-