



1 Location Map  
1 : 1250

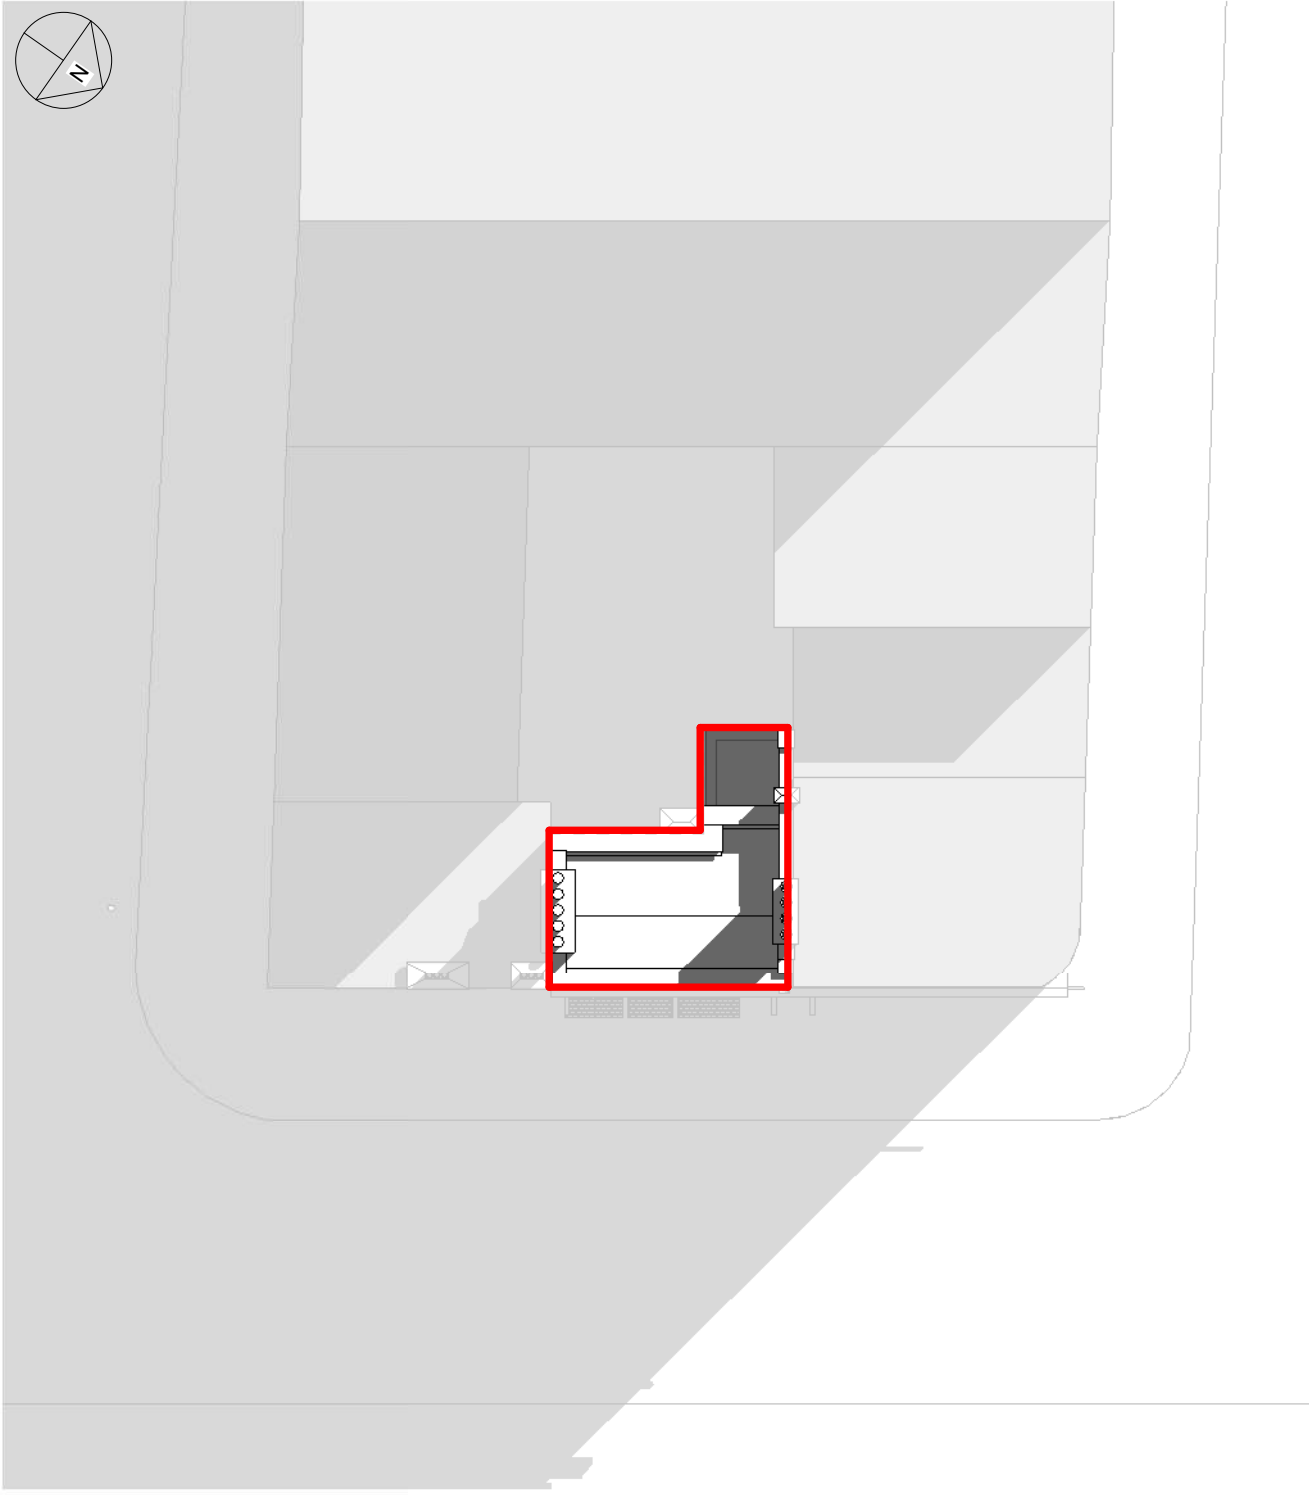

2 Site  
1 : 200


No.	Description	Date

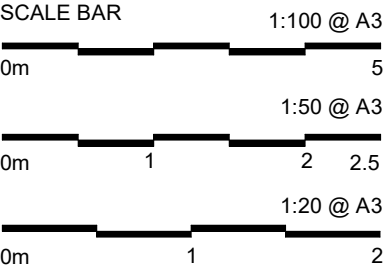




1 Front  
1 : 100

No.	Description	Date

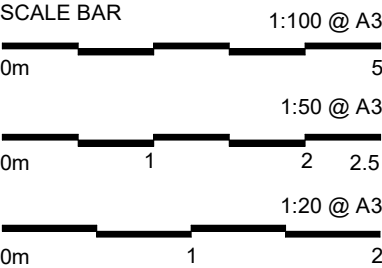


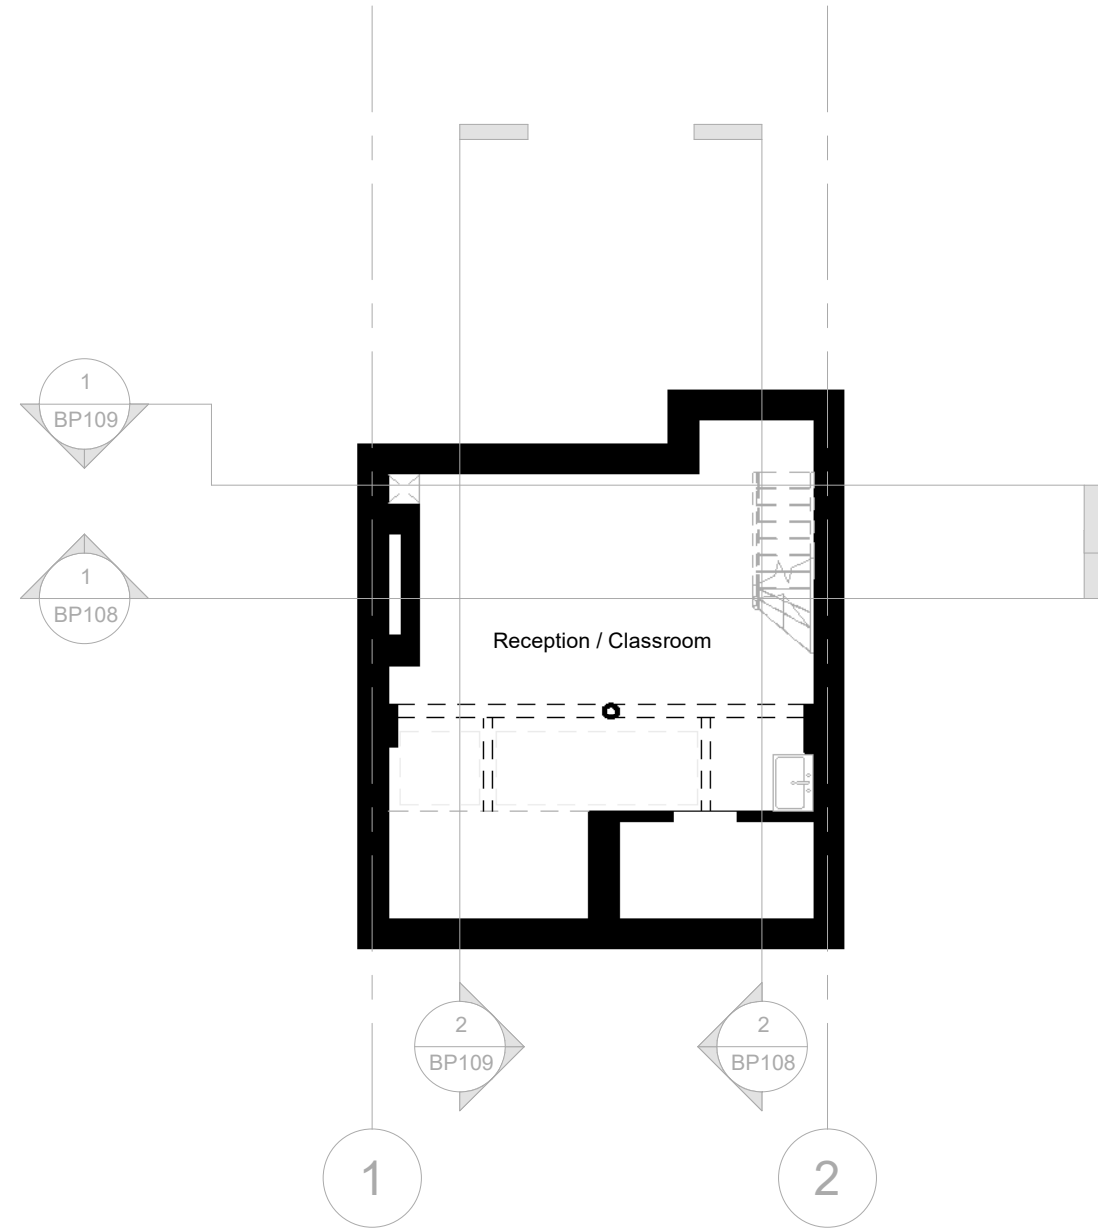

1 -01. Basement  
1 : 100

Proposed	
Project number	250328-BP1
Date	March 2025
Drawn by	RB
Checked by	MB
Scale @ A3	1 : 100

No.	Description	Date

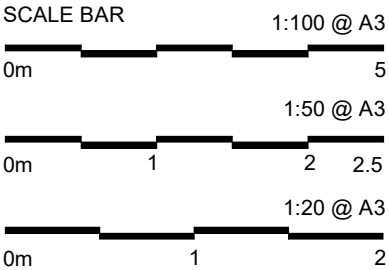

NOTES:

MEGAPLAN LIMITED RETAIN COPYRIGHT OF DESIGN, SCHEME & OWNERSHIP OF DRAWINGS.

DRAWINGS SHOULD BE READ IN CONJUNCTION WITH STRUCTURAL ENGINEER'S DRAWINGS.

ANY OMISSION TO BE REPORTED TO AND CLARIFIED WITH CLIENT PRIOR TO COMMENCEMENT.


VERIFY DIMENSIONS, LEVELS AND EXISTING STRUCTURE, ETC ON SITE PRIOR TO COMMENCEMENT.

ALL WORKS TO COMPLY WITH CURRENT REGULATIONS, BRITISH STANDARDS ETC.

PLEASE NOTE THAT BEFORE BUILDING WORK COMMENCES IT IS RESPONSIBILITY OF THE BUILDER OR OWNER TO SERVE PARTY WALL NOTICES TO ALL NEIGHBOURS.


INITIAL DRAWINGS SUBMITTED TO BUILDING CONTROL ARE SUBJECT TO ADDITIONAL INFORMATION REQUIRED BY BUILDING CONTROL AHSIC, WHICH COULD HAVE SIGNIFICANT COST OR ADDITIONAL WORKS TO BE DONE ON SITE.



ALL WORKS COMMENCED ON SITE PRIOR TO OBTAINING FULL PLANNING AND/OR BUILDING CONTROL APPROVAL WILL BE CARRIED OUT AT YOUR OWN RISK.

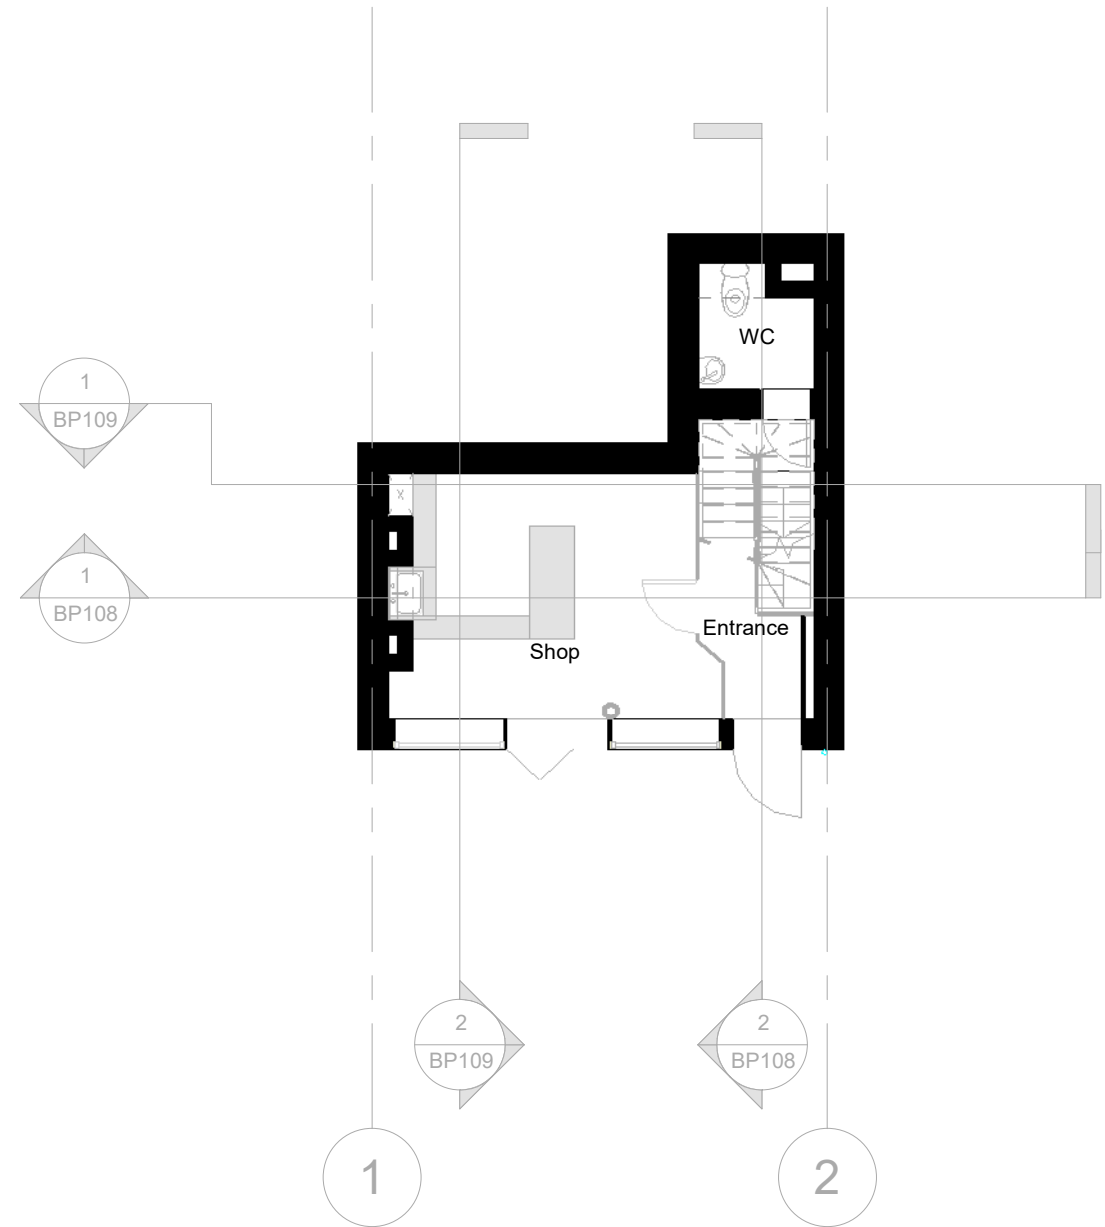

1 01. Ground Floor  
1 : 100


No.	Description	Date

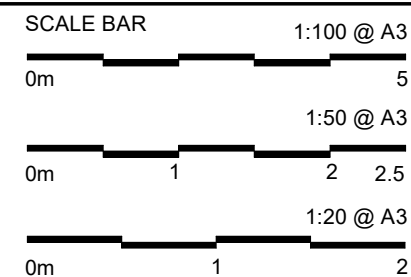


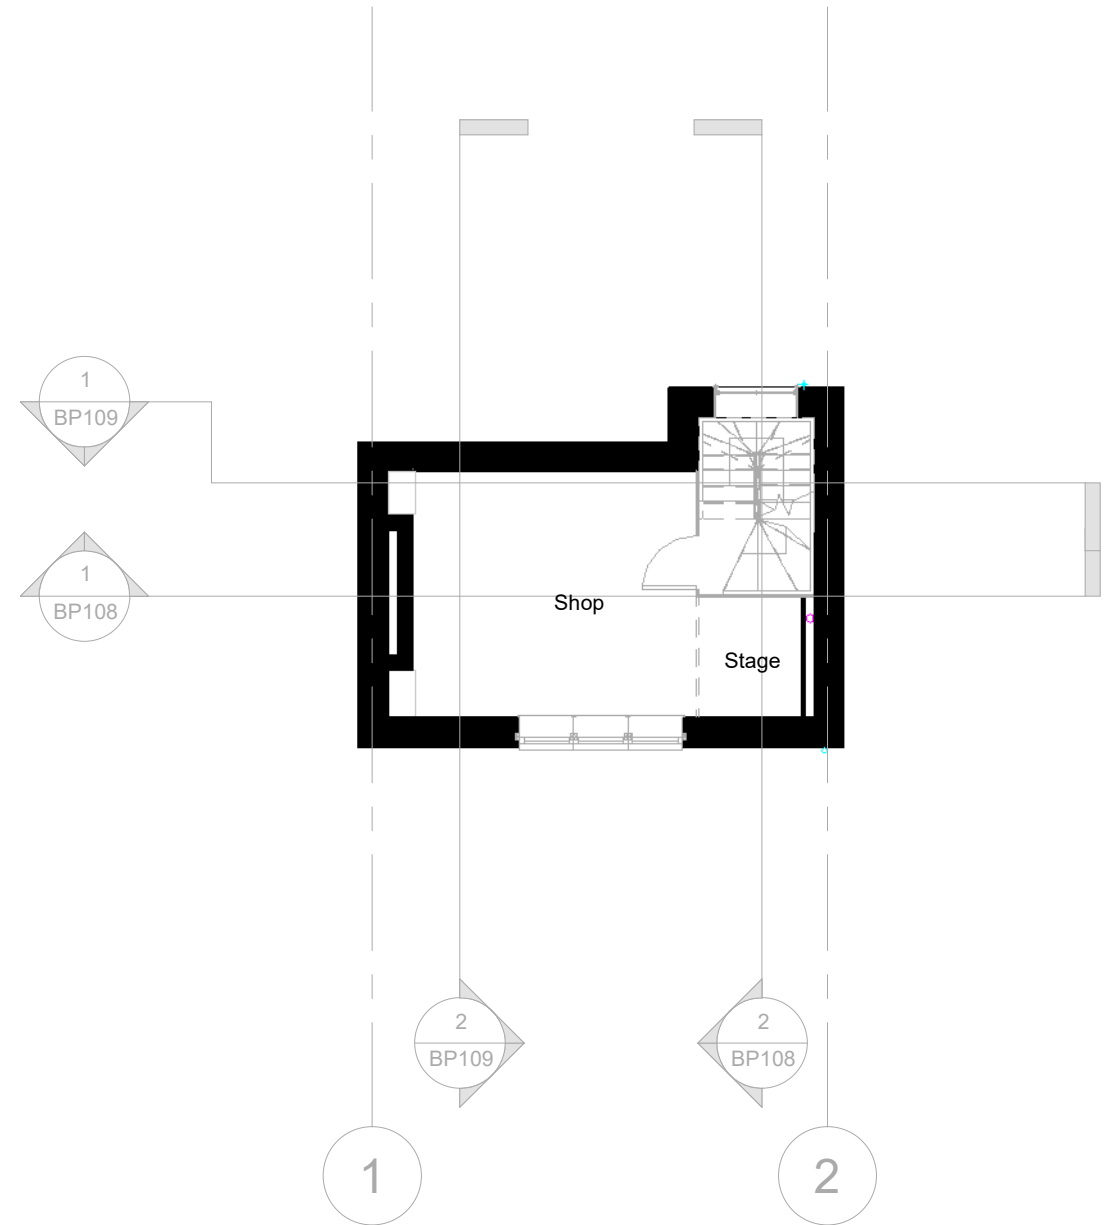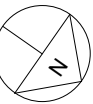

1 02. Level 1  
1 : 100


No.	Description	Date

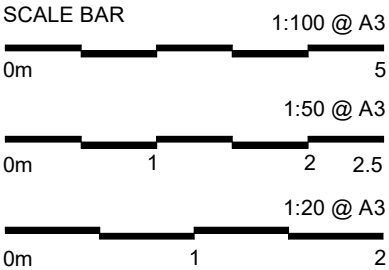


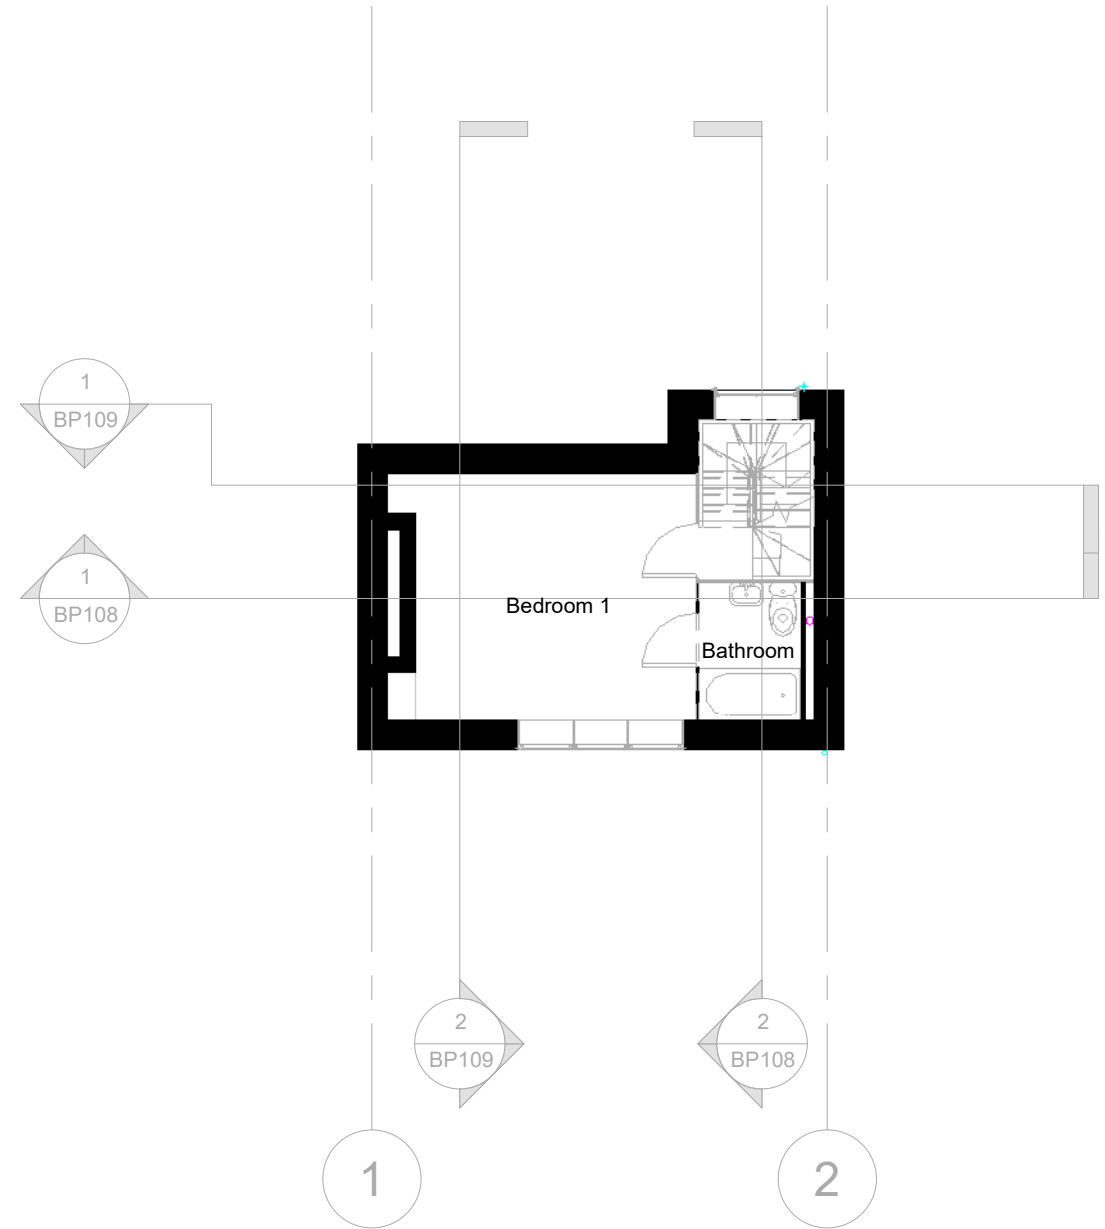

1 03. Level 2  
1 : 100


No.	Description	Date

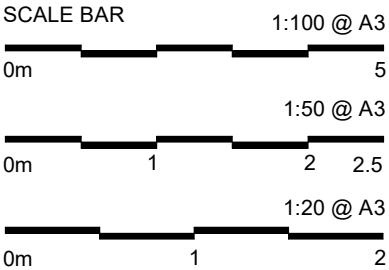


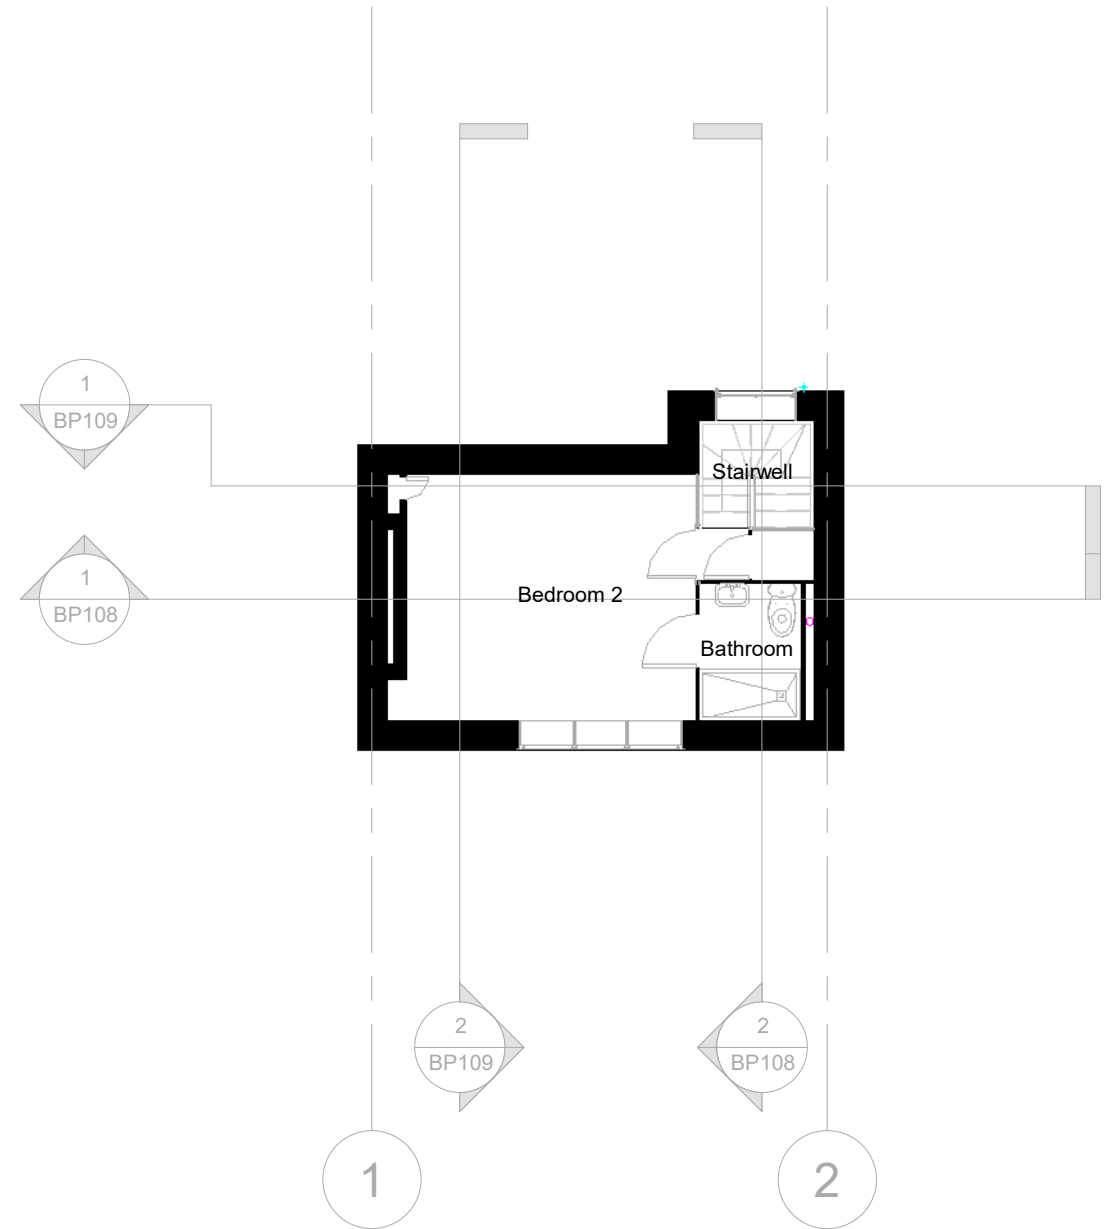

1 04. Level 3  
1 : 100


No.	Description	Date

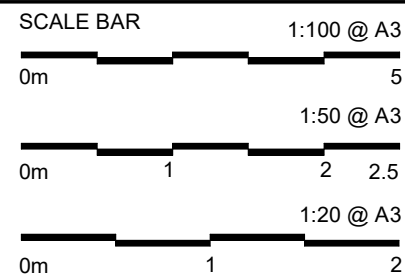

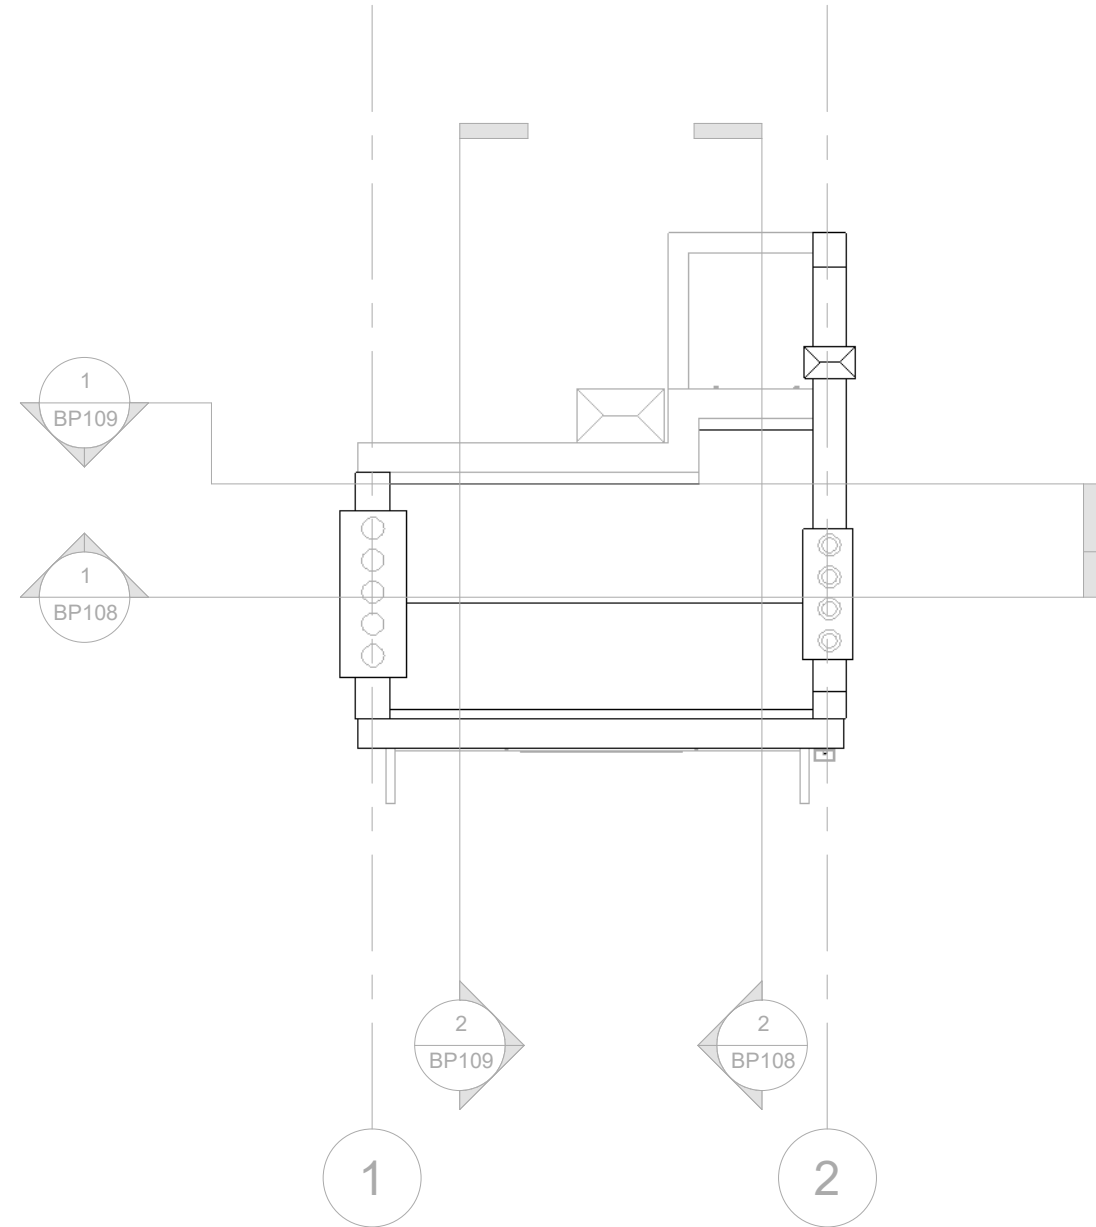


1 06. Roof  
1 : 100


No.	Description	Date

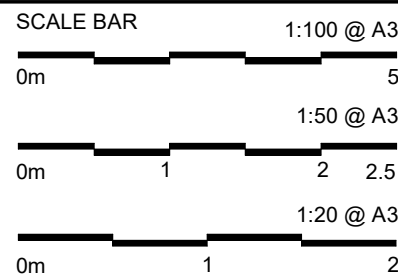



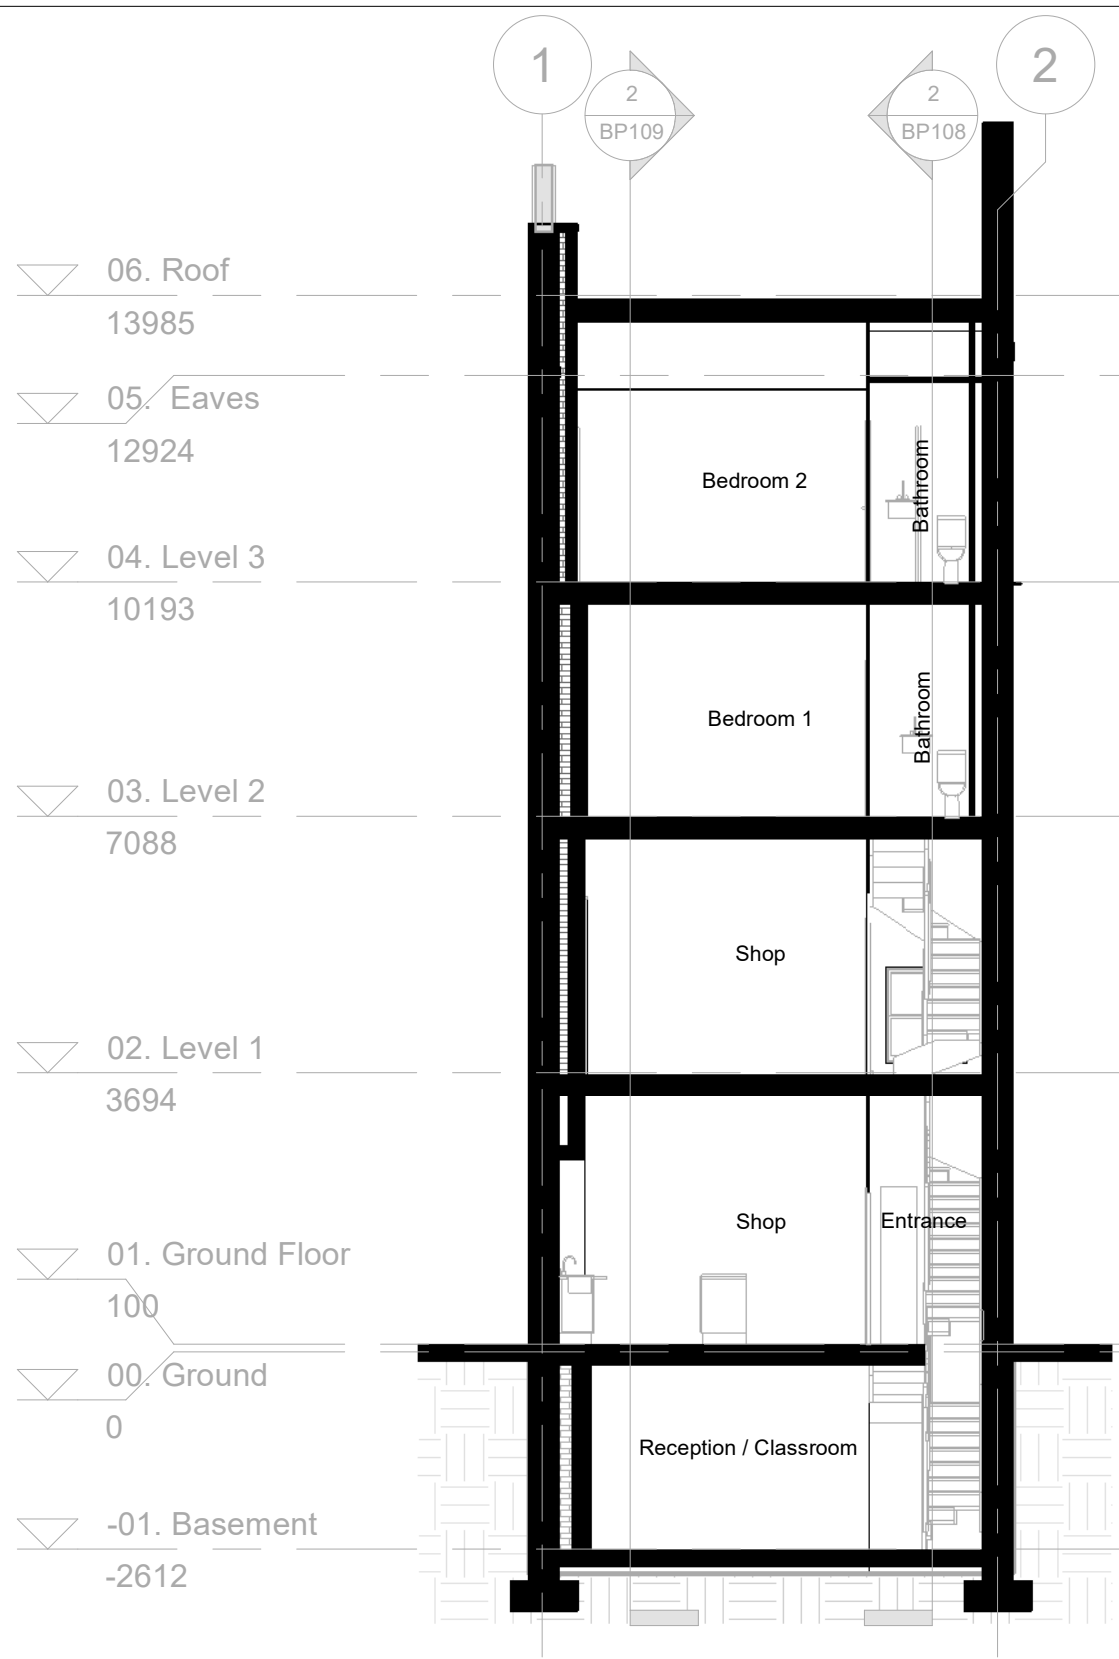


1 Longitudinal AA  
1 : 100

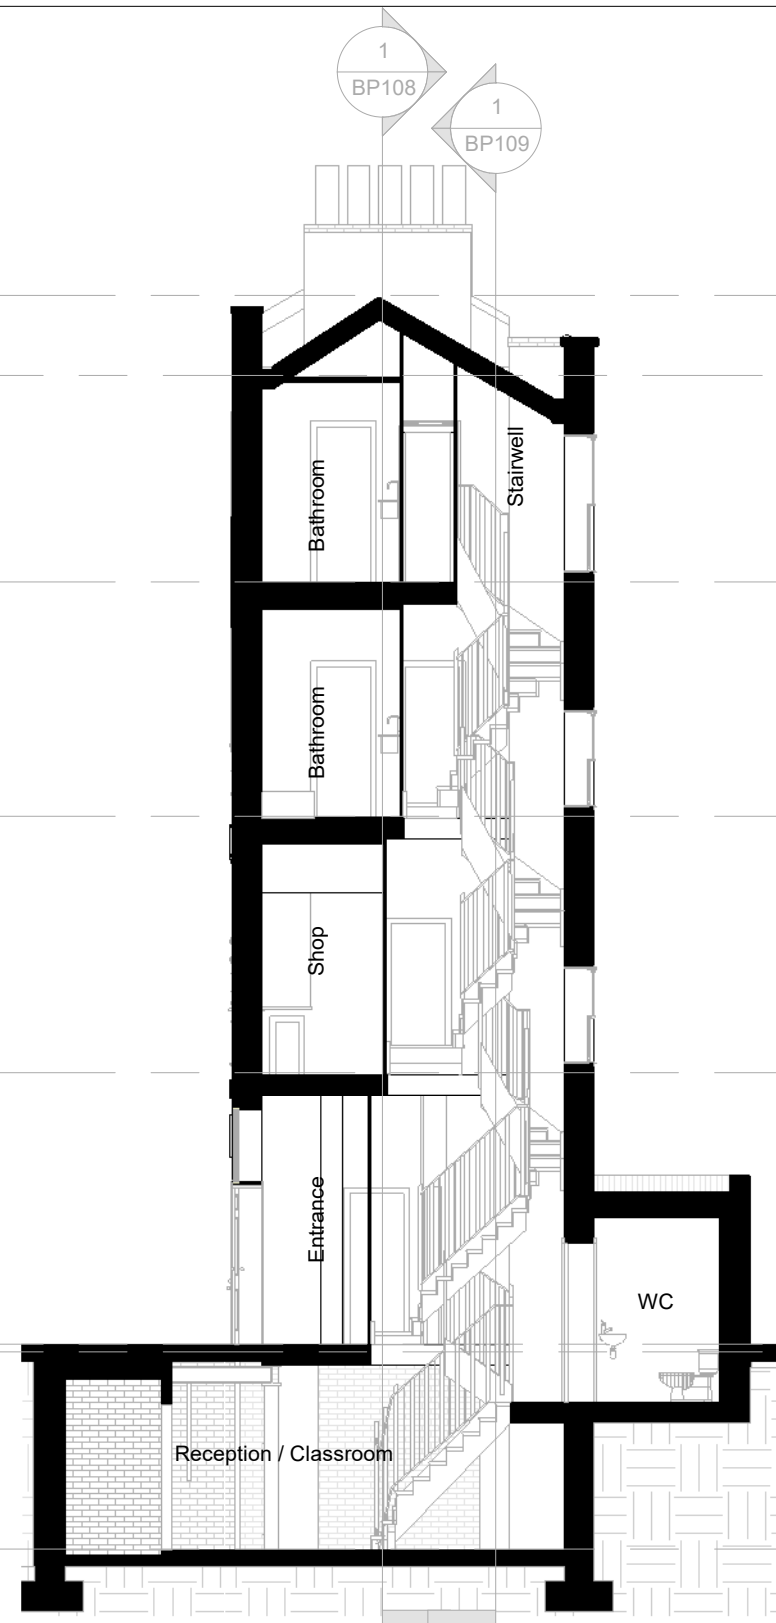

2 Cross AA  
1 : 100

No.	Description	Date

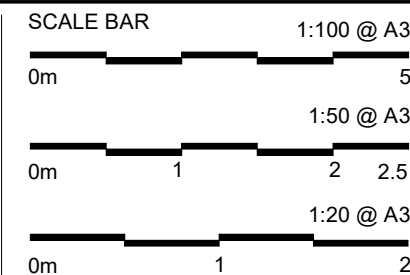



1 Longitudinal BB.  
1 : 100





2 Cross BB.  
1 : 100

**Proposed**

Project number	250328-BP1
Date	March 2025
Drawn by	RB
Checked by	MB
Scale @ A3	1 : 100

No.	Description	Date

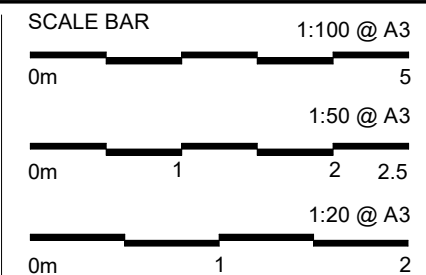

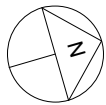


Note: Print drawing in colour.


- Foul water
- Surface water
- MH

Manhole
- D

Drainage

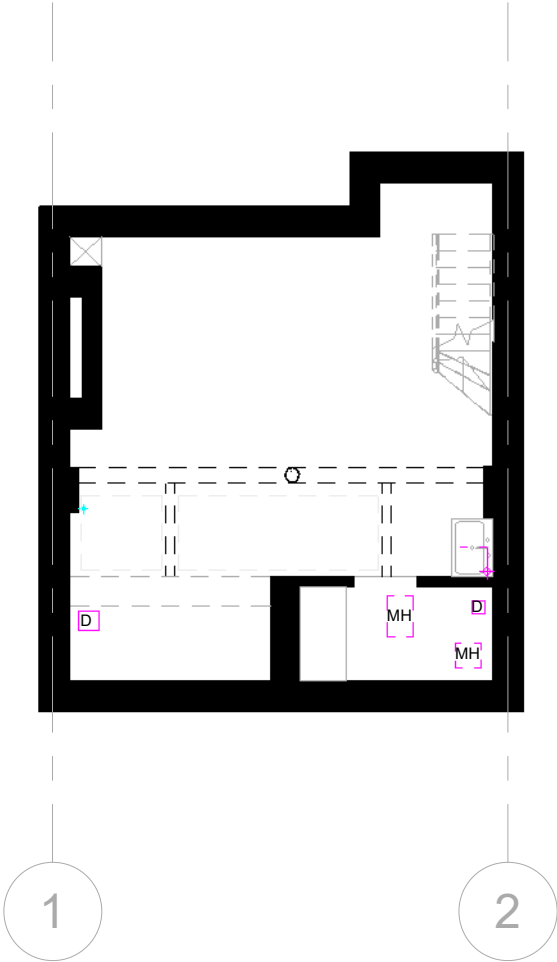


2 - Drainage Basement  
1 : 100

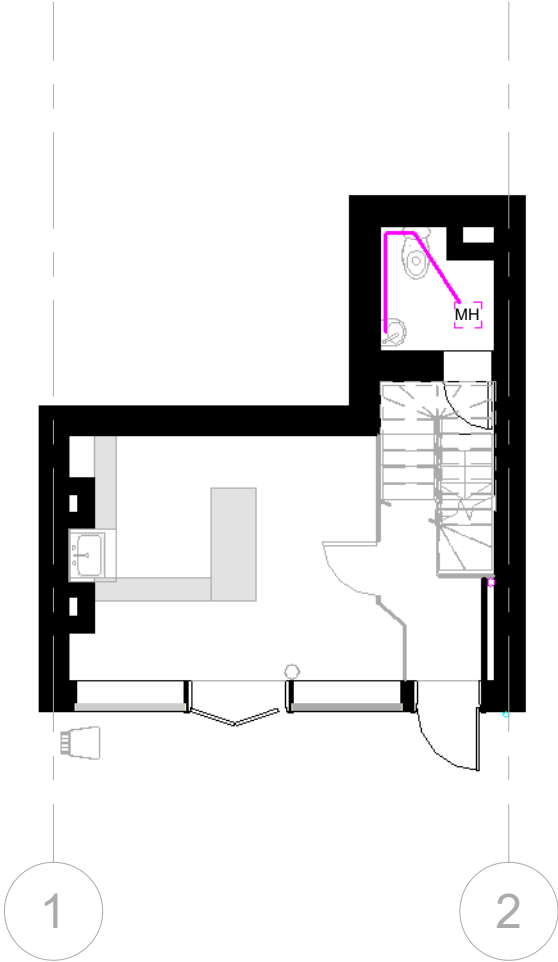

3 - Drainage Ground Floor  
1 : 100

No.	Description	Date

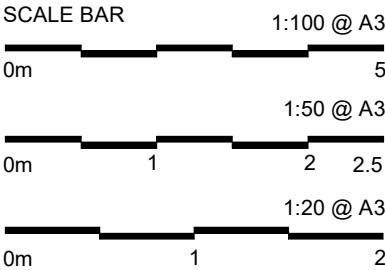


Note: Print drawing in colour.


- Foul water
- Surface water
- MH

Manhole
- D

Drainage

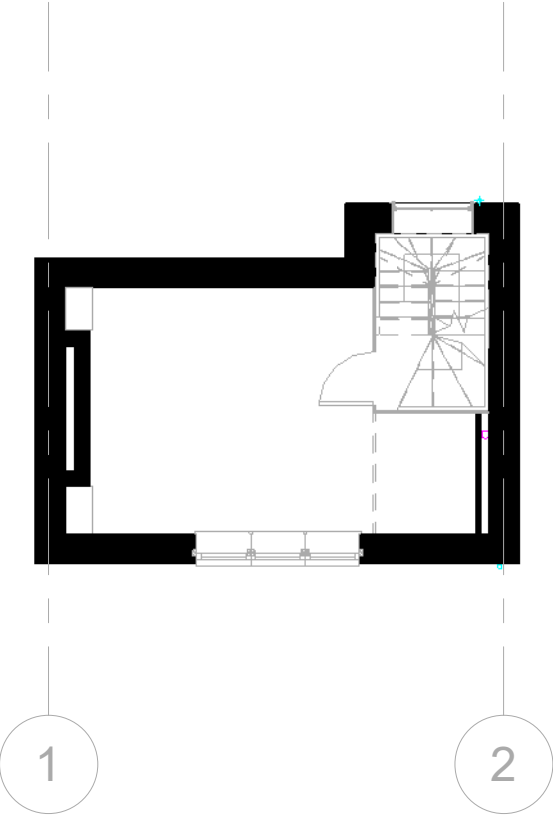


1 - Drainage Level 1  
1 : 100

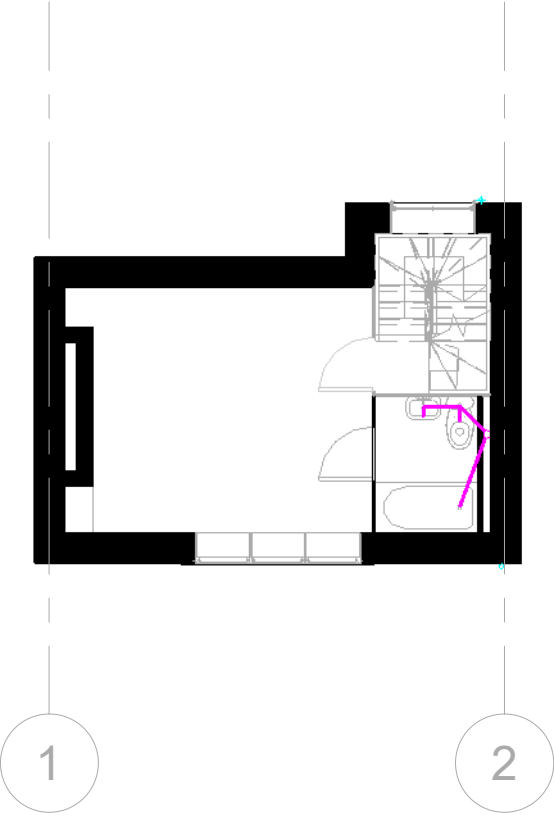

2 - Drainage Level 2  
1 : 100

No.	Description	Date

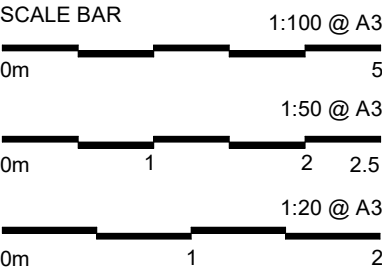


Note: Print drawing in colour.

- Foul water
- Surface water
- MH

Manhole
- D


Drainage

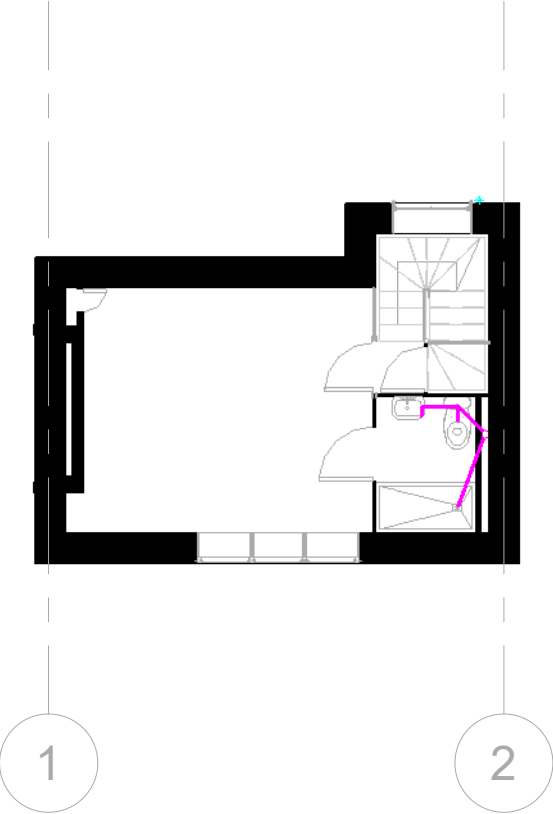

1

- Drainage Level 3

1 : 100

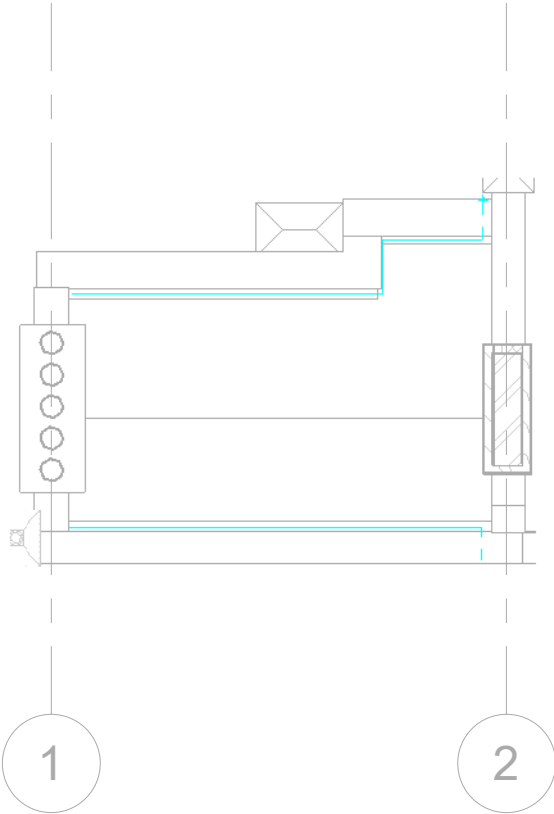

2

- Drainage Ridge

1 : 100

No.	Description	Date

