



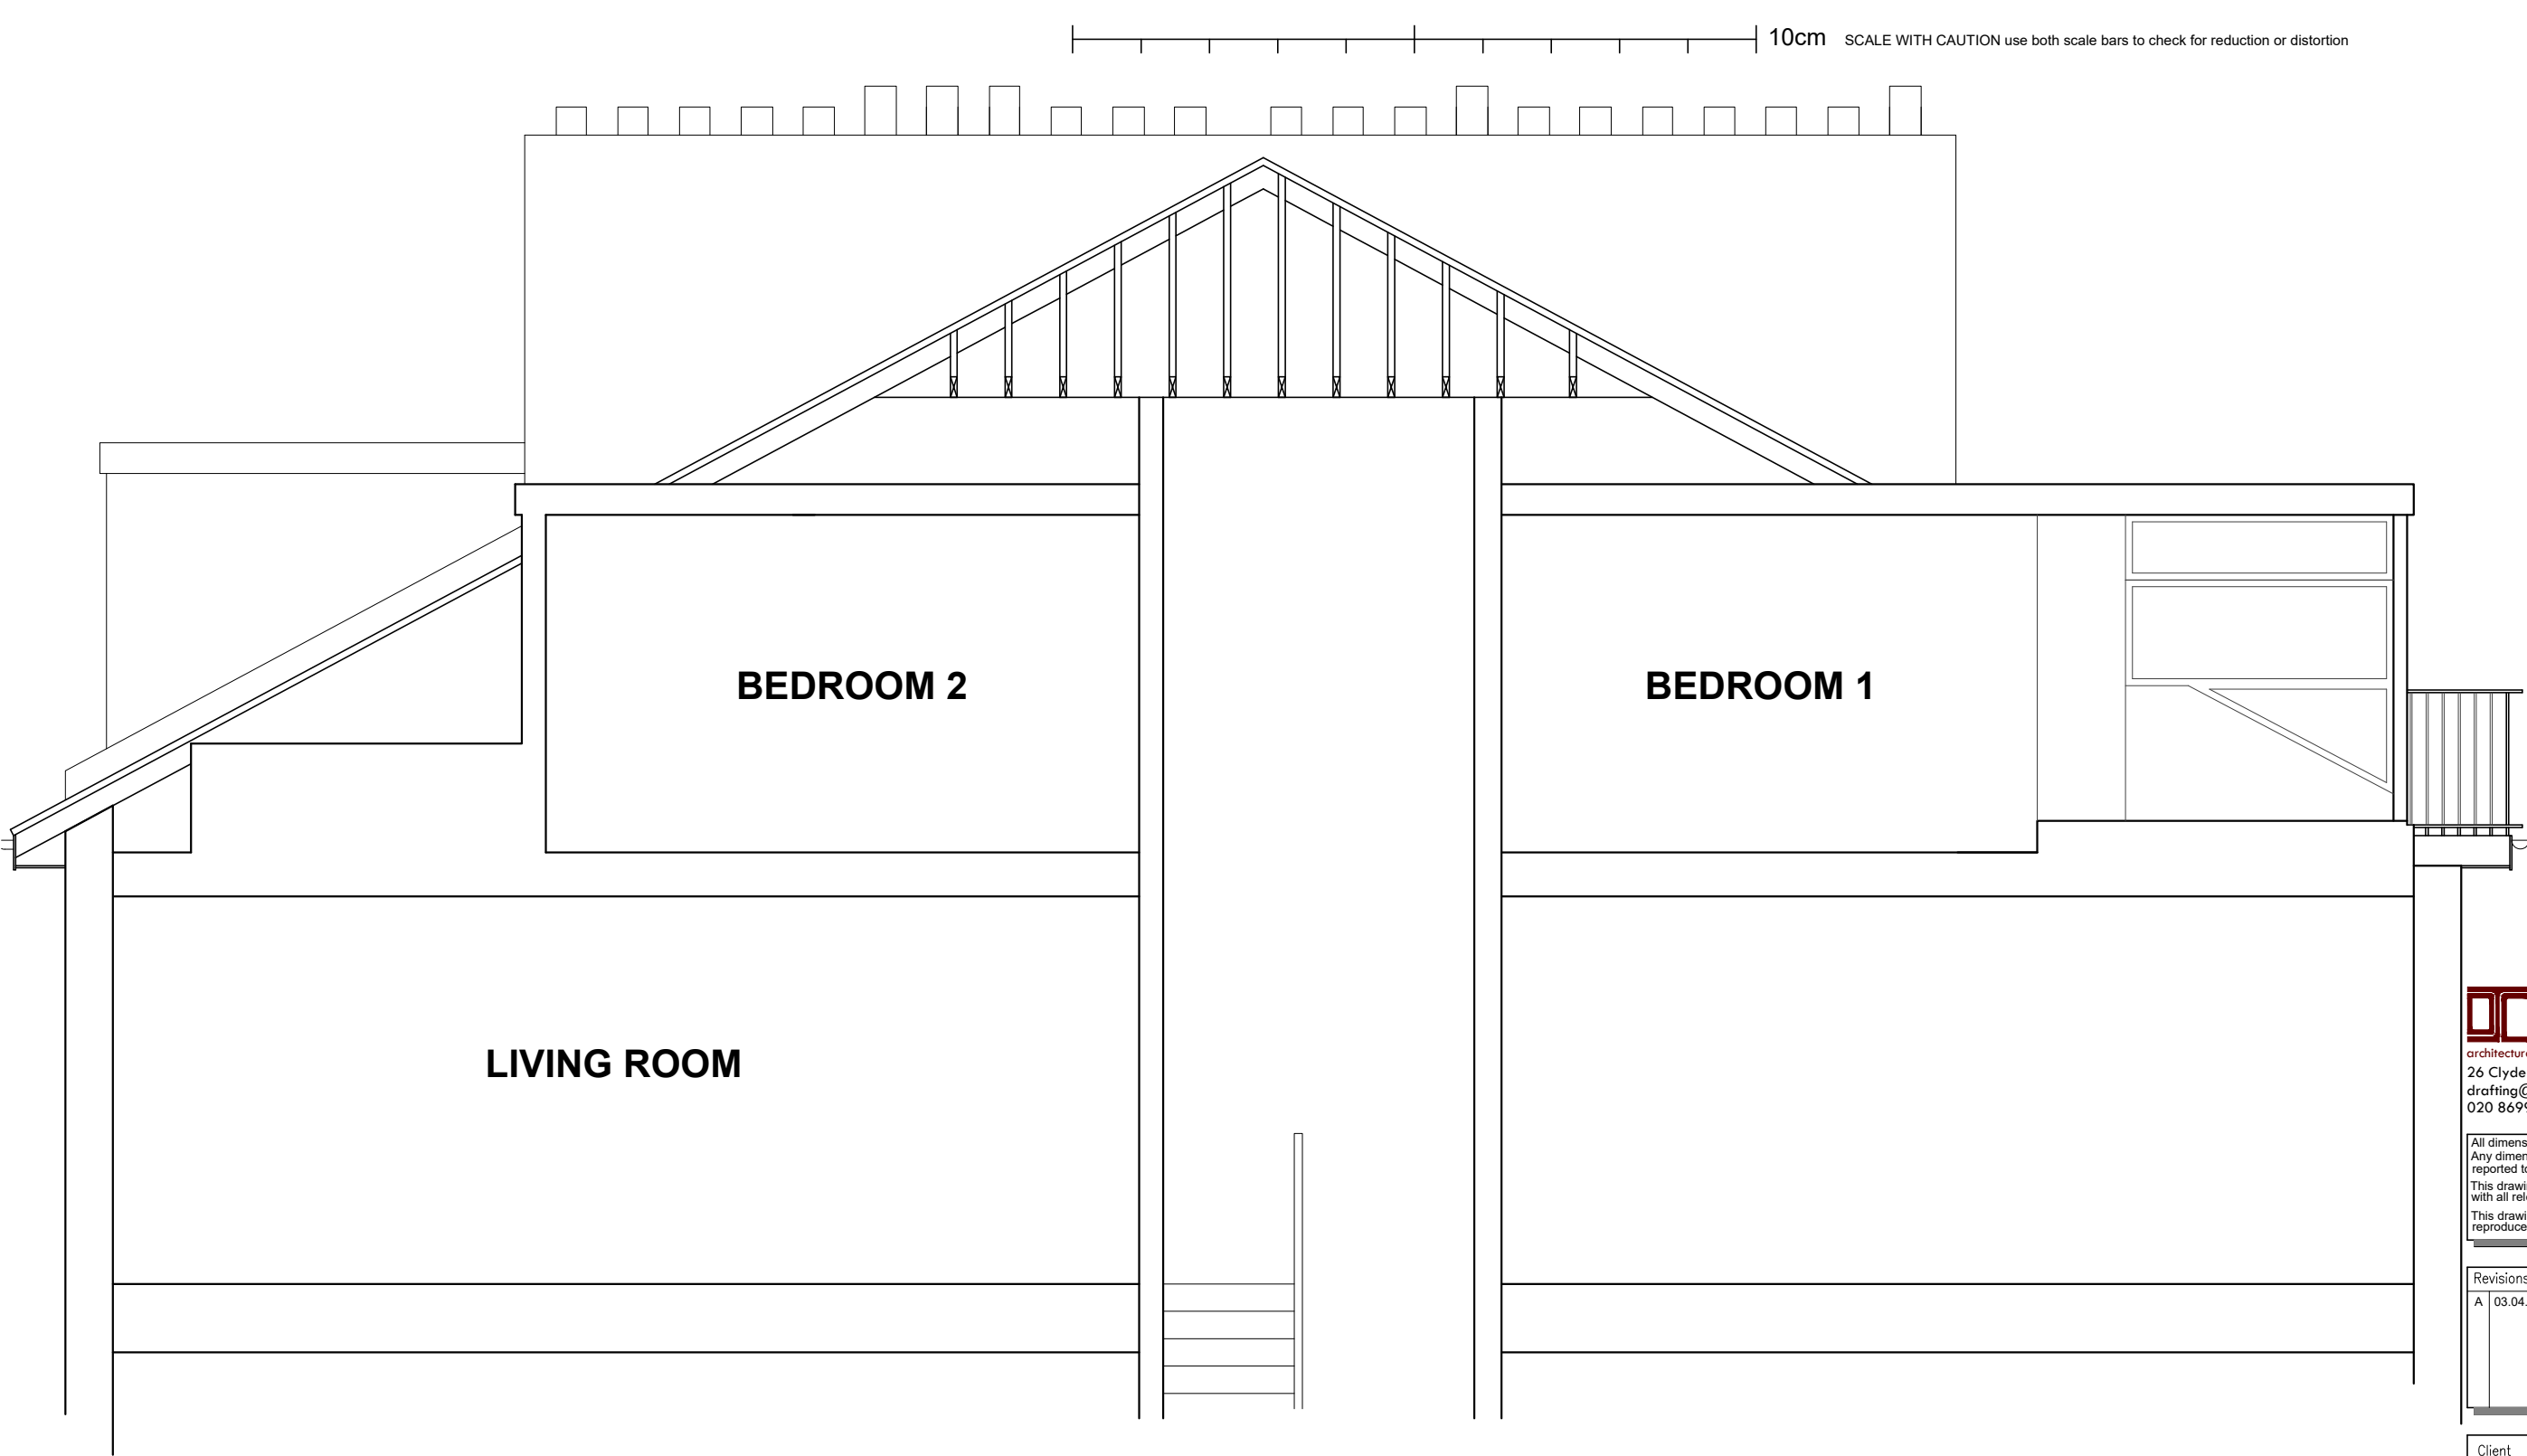

10cm SCALE WITH CAUTION use both scale bars to check for reduction or distortion

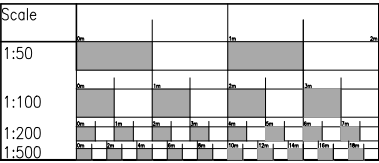

EXISTING SECTION
SCALE 1:50

DAVID JOSEPH
CONSULTING
architectural and structural engineering consultants
26 Clyde Terrace, London, SE23 3BA
drafting@djclondon
020 8699 7750

All dimensions must be checked on site.
Any dimensional discrepancies discovered must be reported to the Project Manager before proceeding.
This drawing is to be read in conjunction with all relevant documents.
This drawing is copyright © and may not be reproduced without permission

Revisions		
A	03.04.25	GENERAL AMENDMENTS.

Client

Address
4B BELSIZE GROVE
LONDON
NW3 4UN

Drawing Title
EXISTING SECTION

Date
DEC '24

Scale
1:50 @ A3

Drawing Number
5657 - 106

Revision
A