
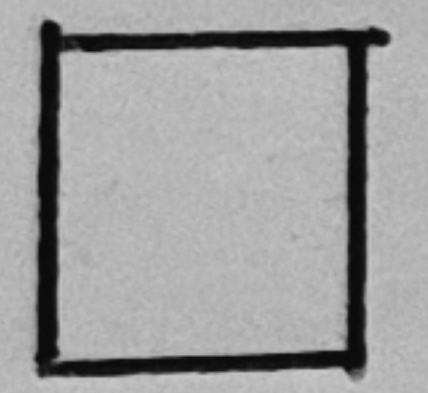
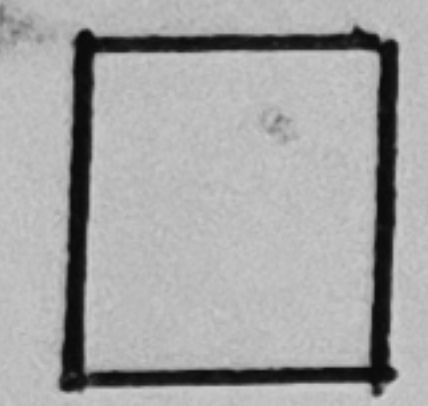
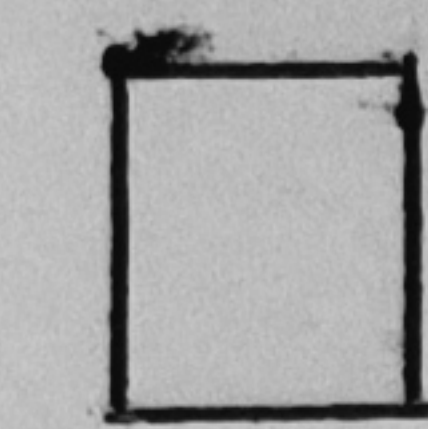



PAVEMENT

BIKE RACK (4M WIDE)



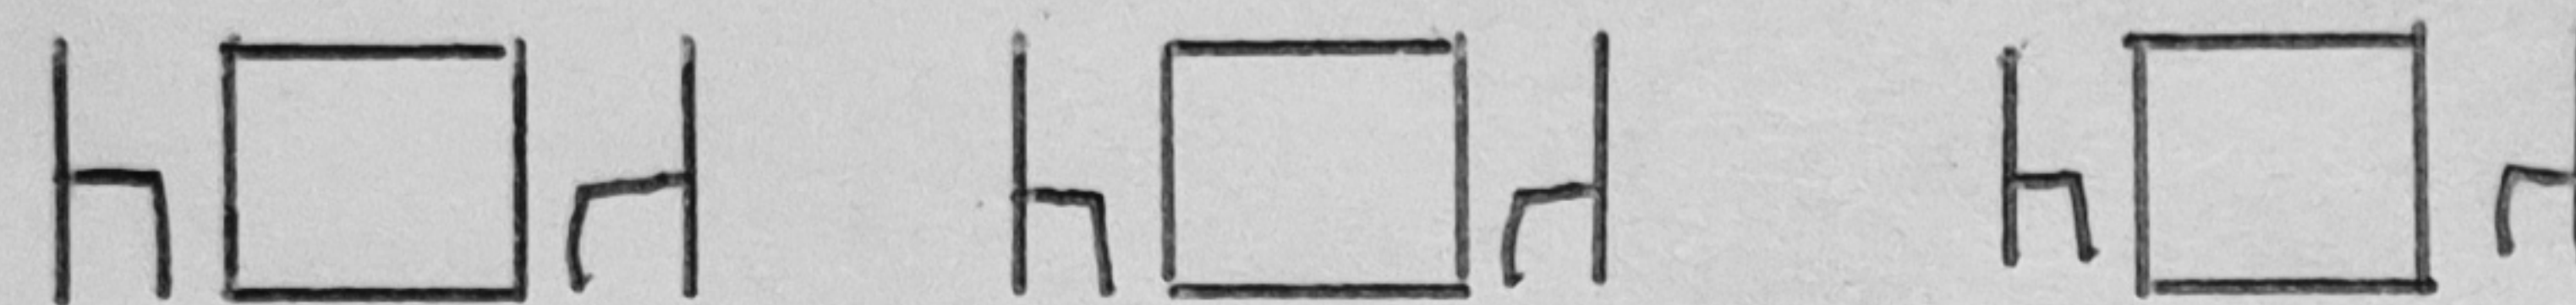


BOLLARDS

+ WZ

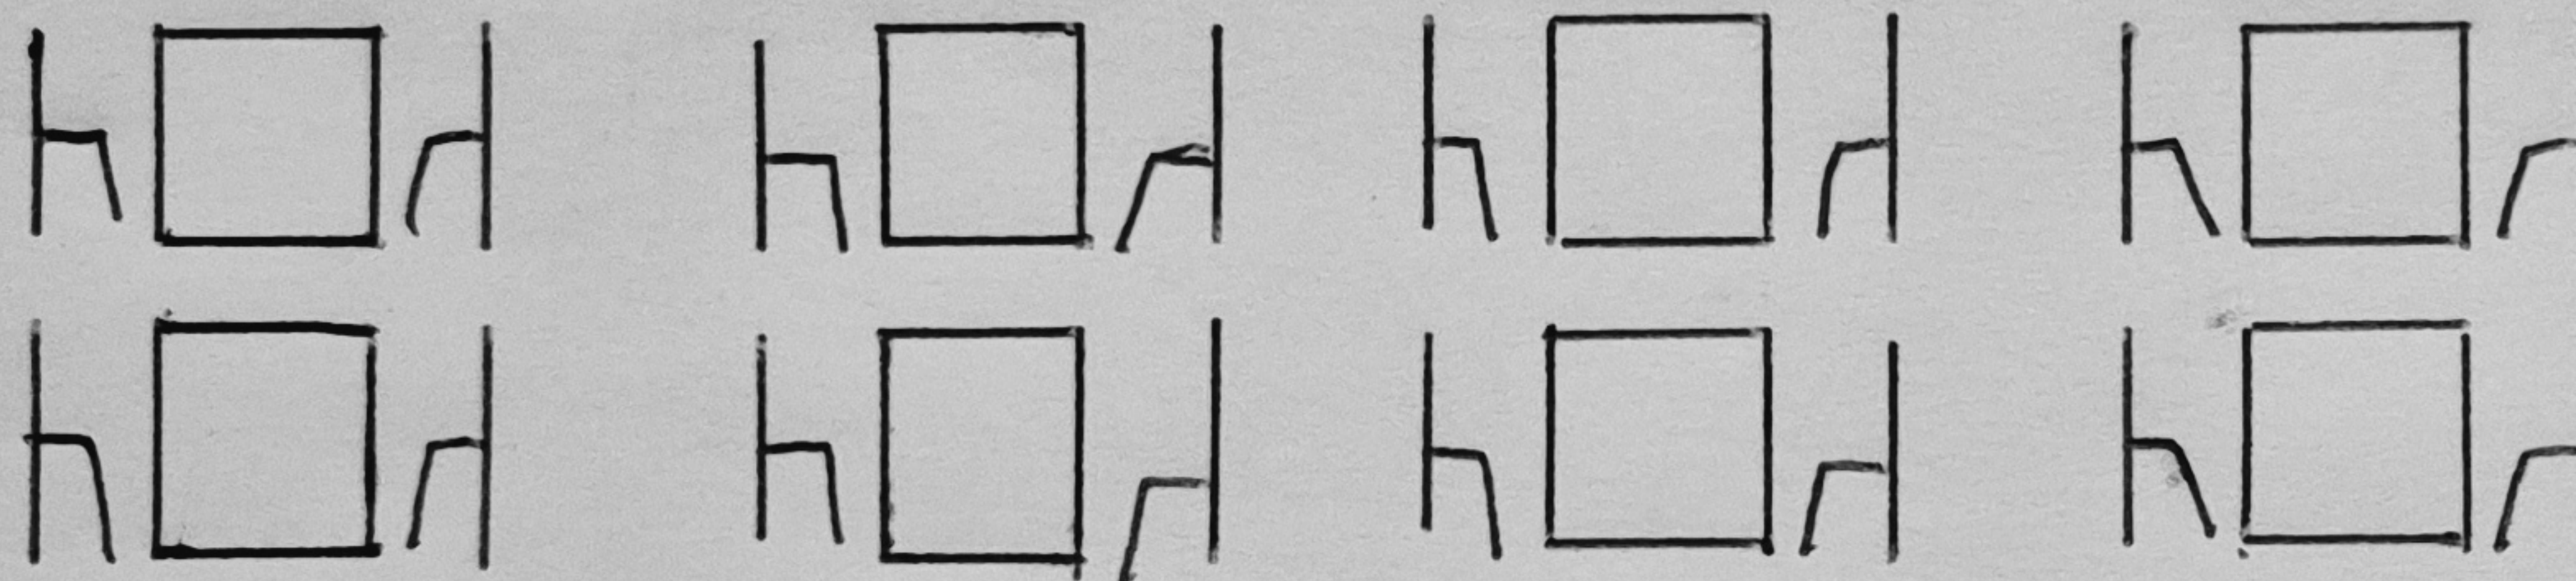

BOLLARDS

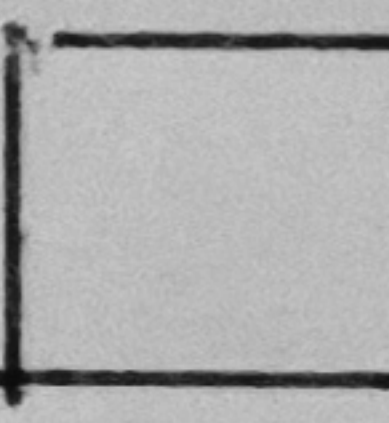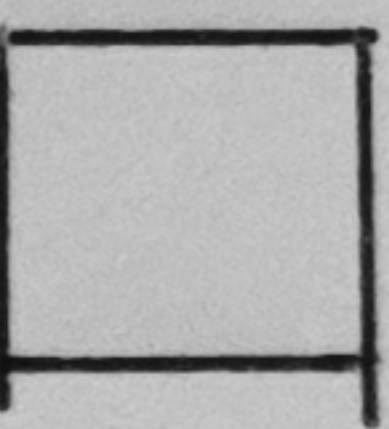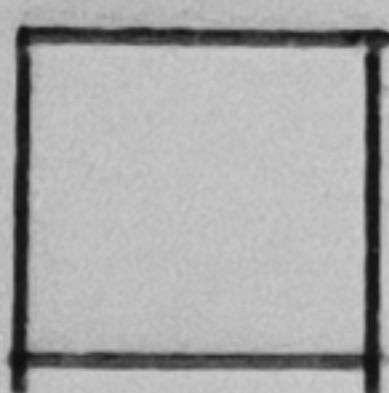

12 TABLES (50cm x 50cm)
24 CHAIRS (40cm x 40cm)

PAVEMENT

54 WARREN ST

BANG BANG

52 WARREN ST