


Location Plan

Site Address: Easting: 530257 Northing: 182274

Date Produced: 07-Apr-2025

Scale: 1:1250 @A3

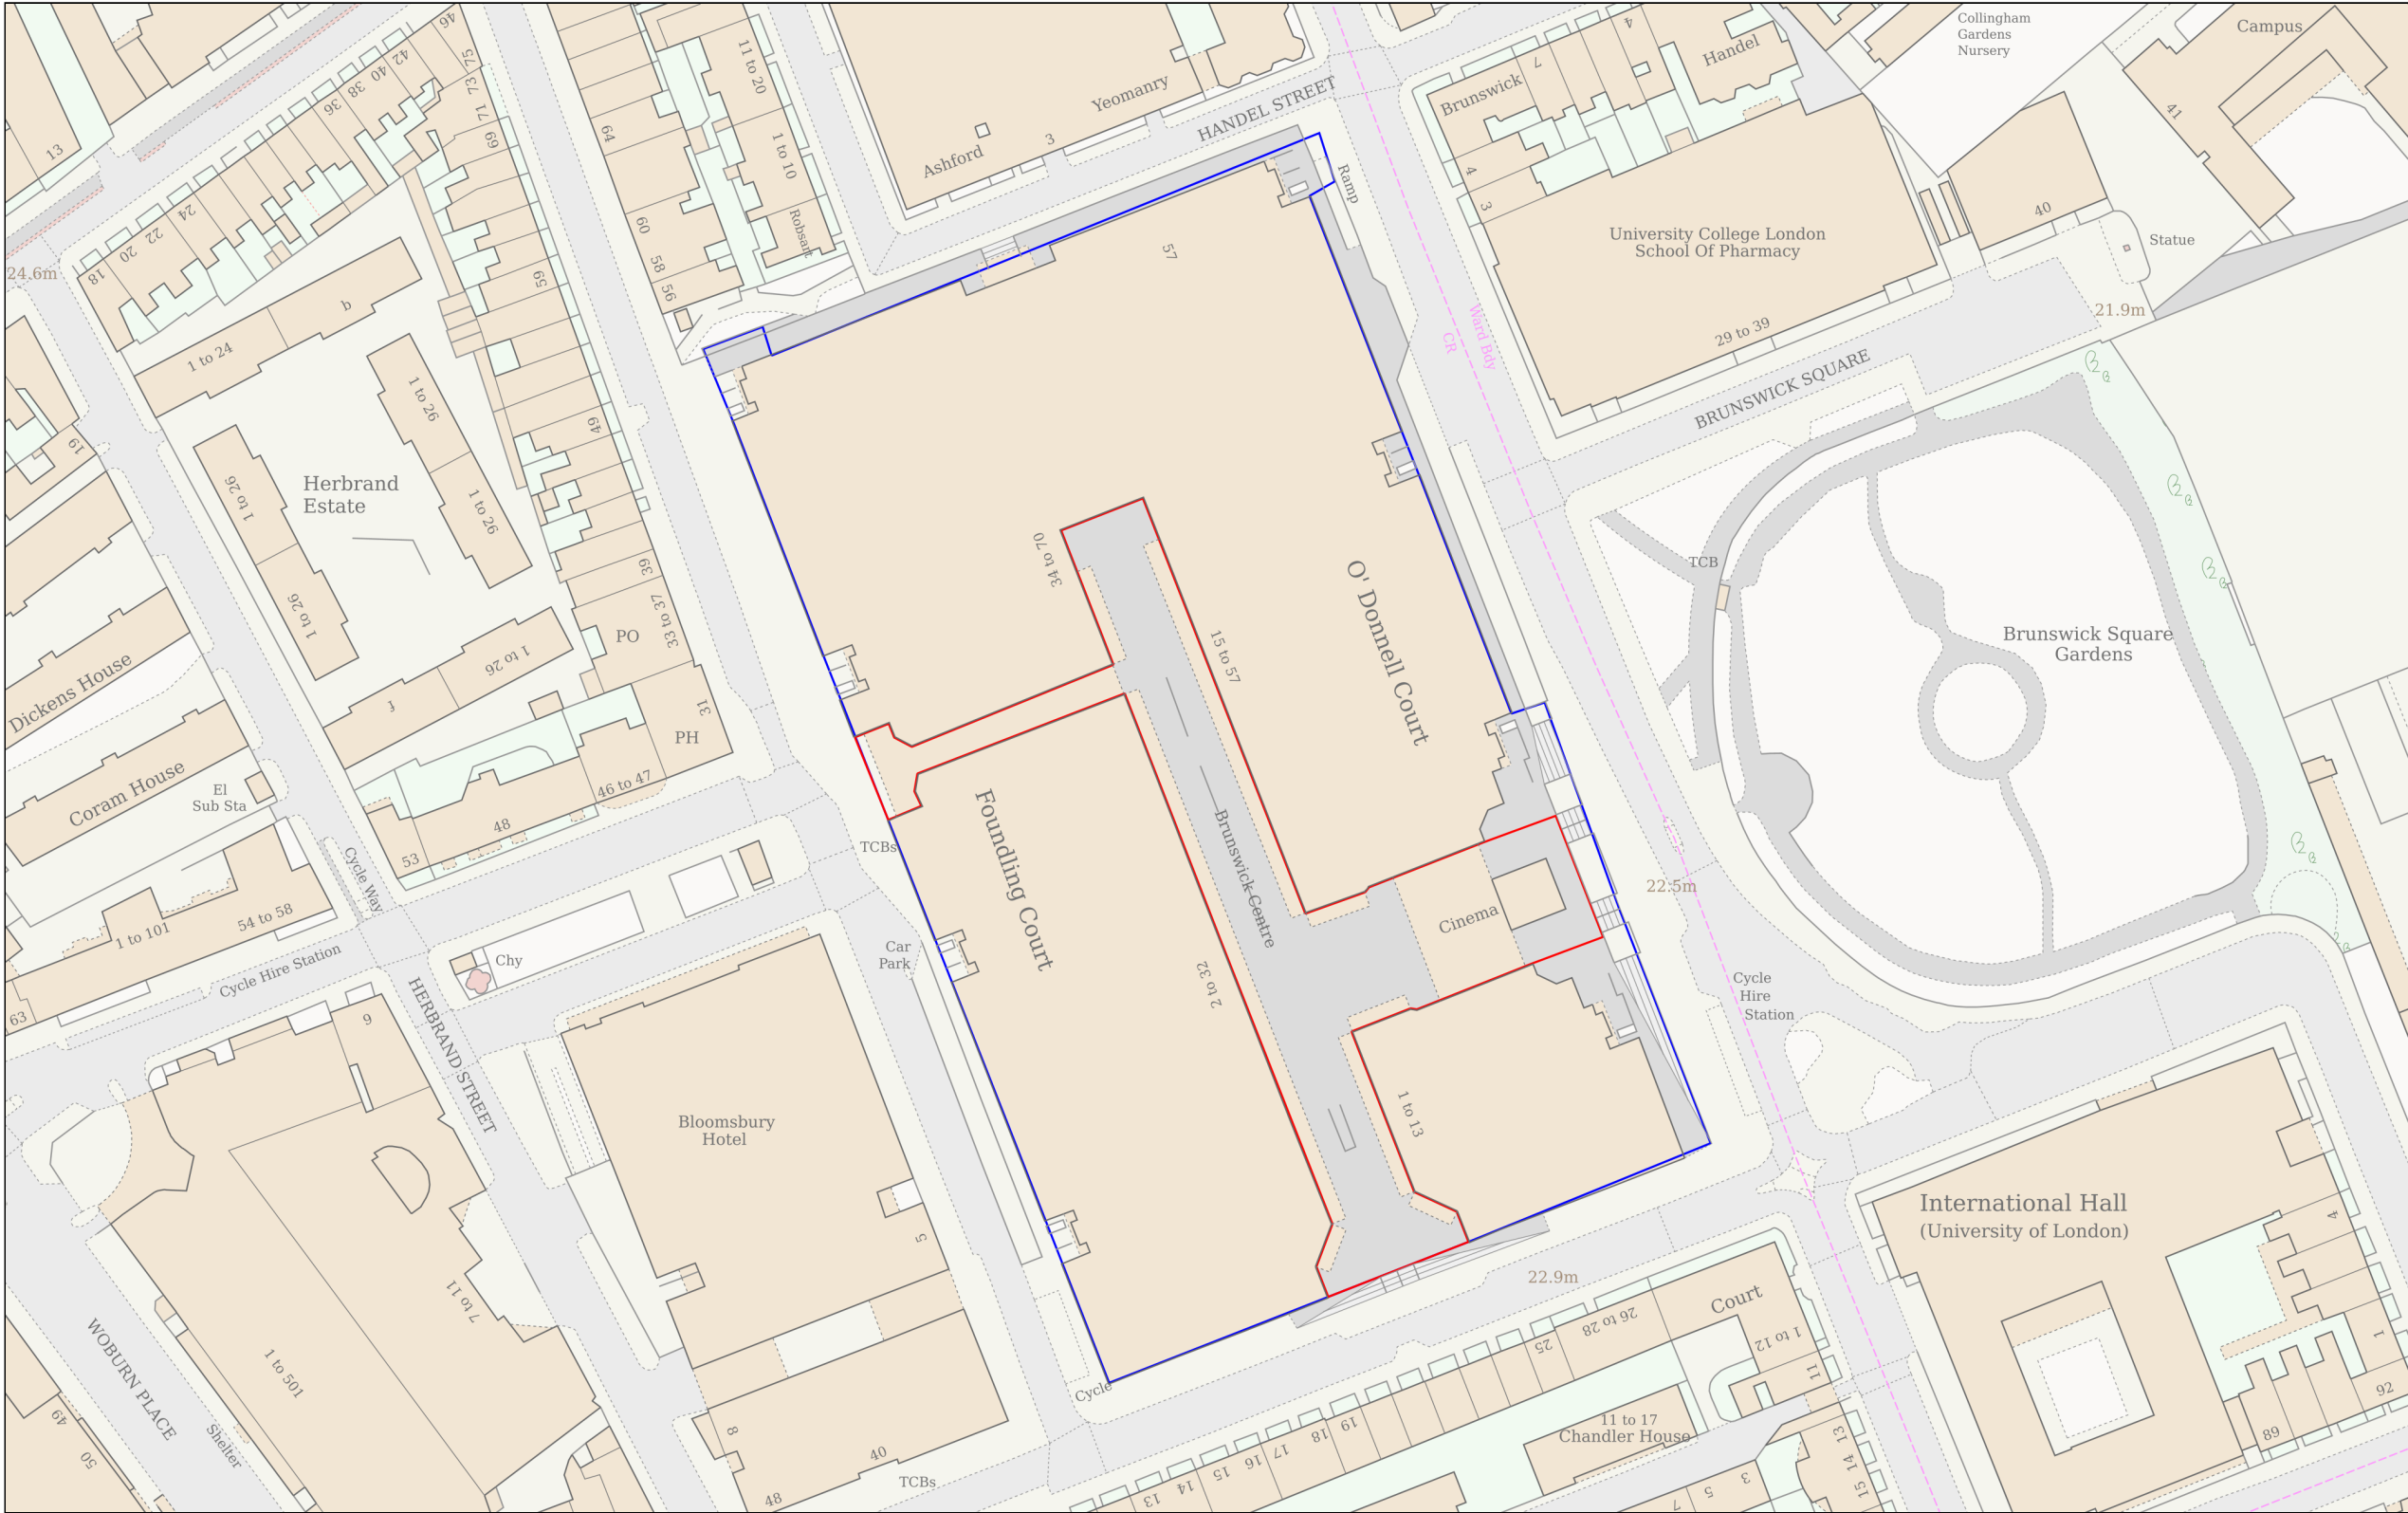

Planning Portal Reference: PP-13577343v1

