



Coram Arcade Proposed Lighting

Scale 1:100@ A1

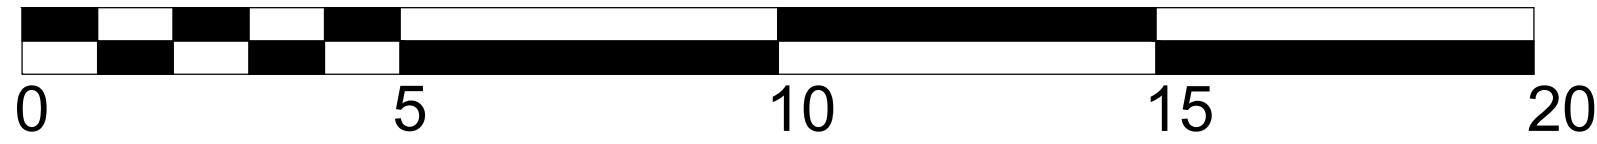

SCALE BAR 1:100

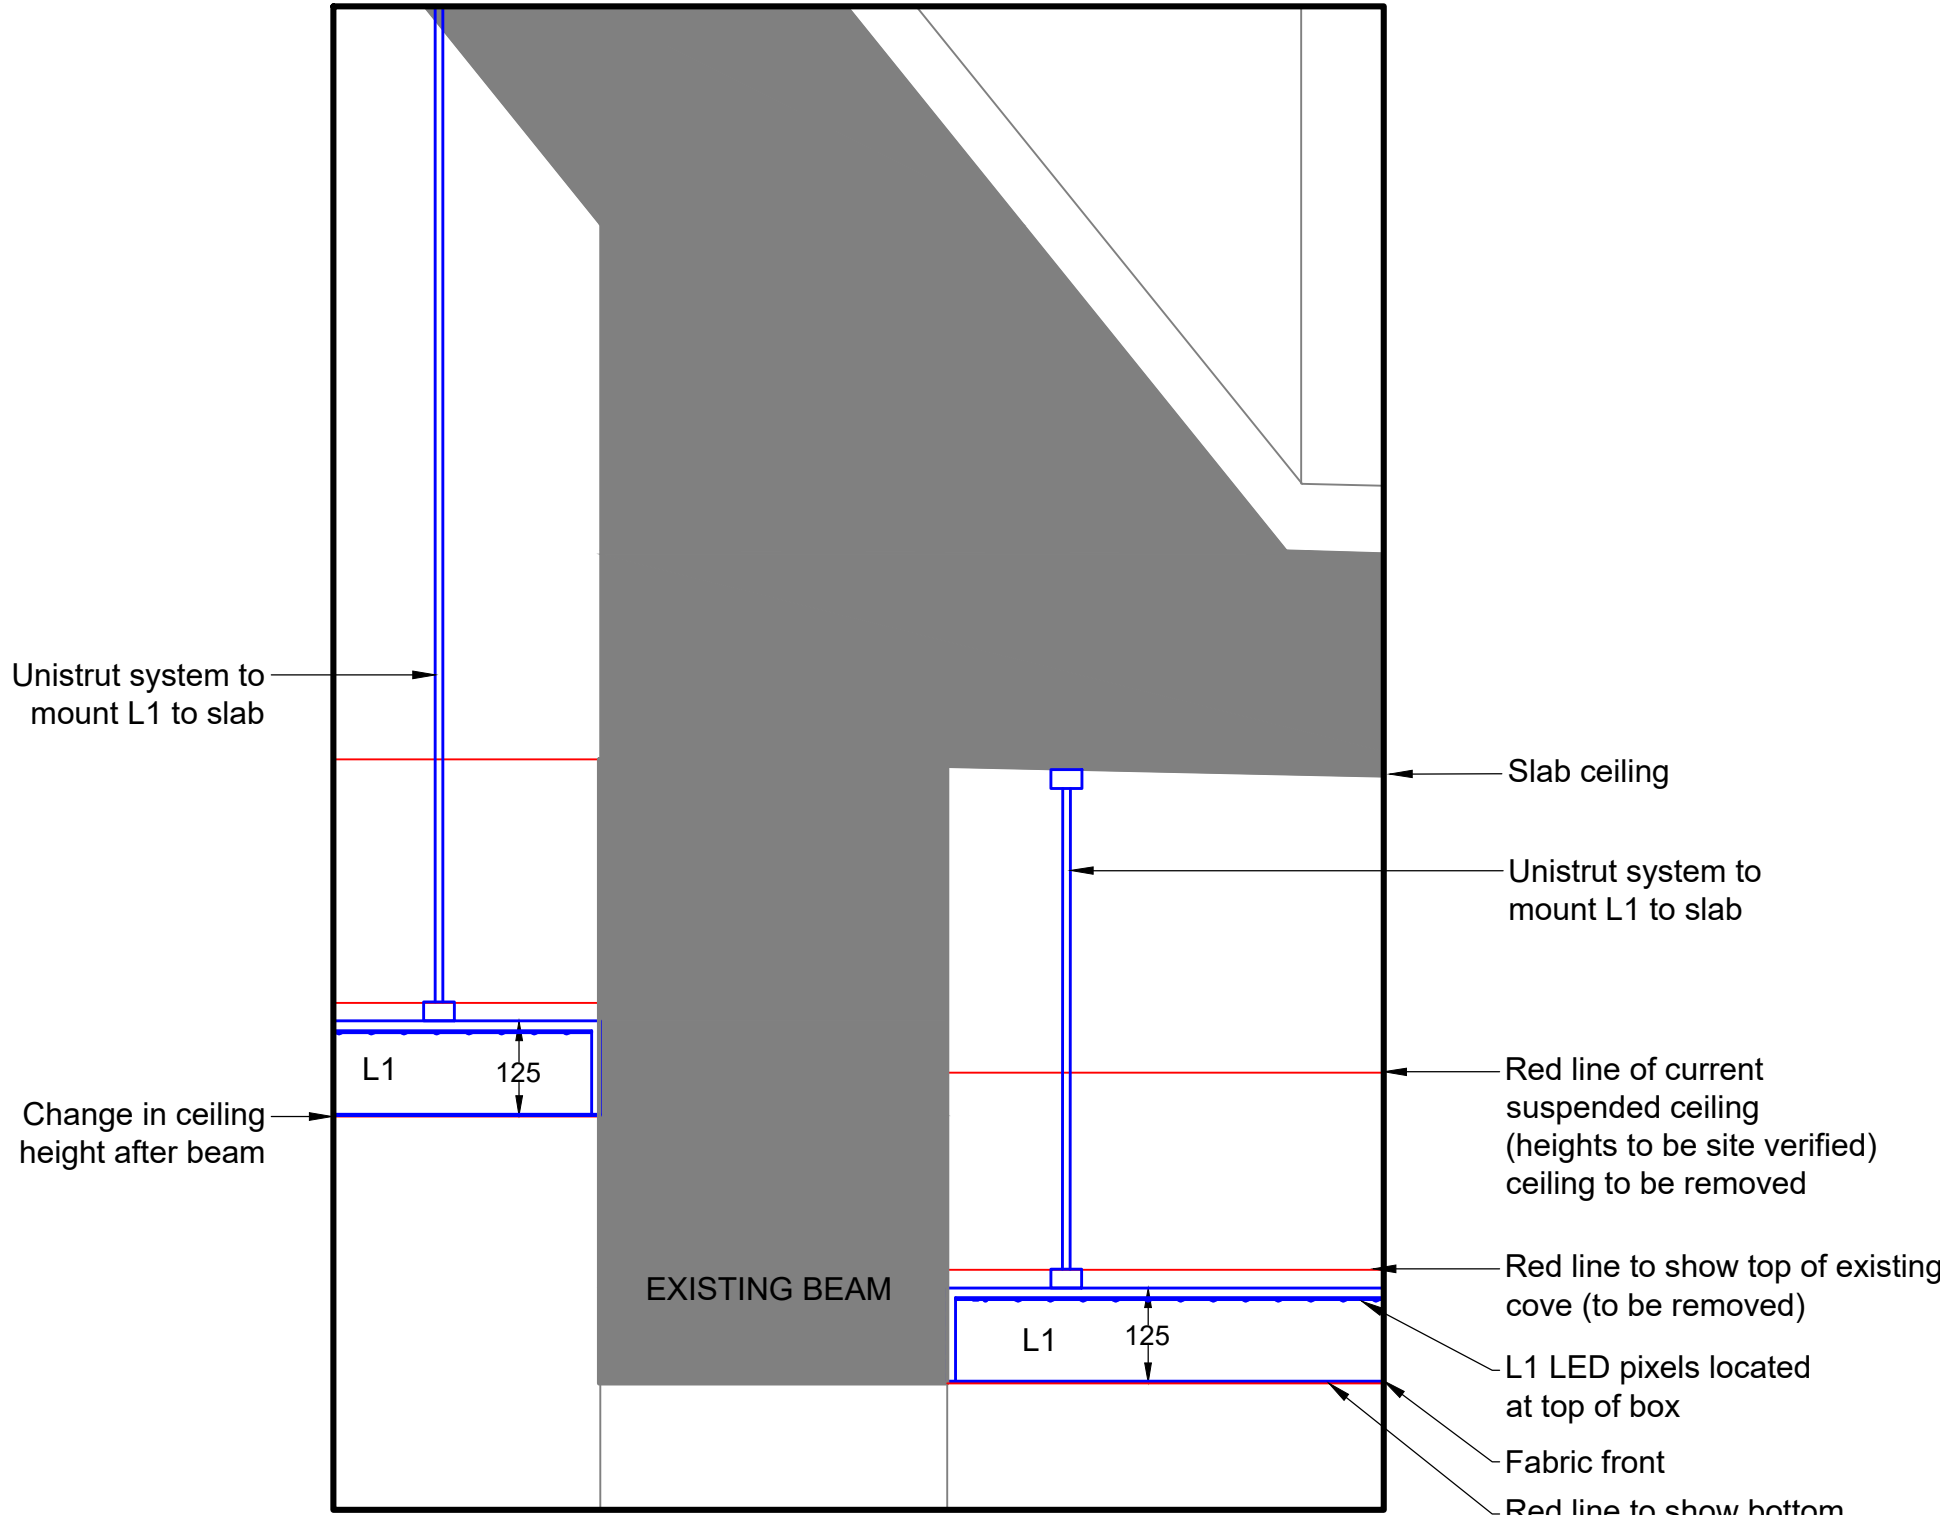

DETAIL A - Ceiling Buildup

Scale 1:10@ A1



Photograph of beam and change in ceiling height

04/03/24	-	For Review
Date	Rev	Description

Notes

Important Note

Where Dimensions are not given, drawings must not be scaled.

For complete luminaire breakdown refer to schedules

In the event of conflict between this drawing and lead consultants drawing the matter must be referred prior to proceeding

Existing ceiling conditions to be site verified

CLIENT	Lazari Investments	
PROJECT	The Brunswick Center	PROJECT NO. 0210
STATUS	FOR REVIEW	
SCALE	1:100 @ A1 1:200 @ A3	DATE 04/03/2024
TITLE	Coram Arcade Proposed Lighting	
DRAWING NO.	0210 - 102	REVISION -