Studio 29, The Landing, Tileman House, 131 Upper Richmond Rd, London SW15 2TL t: 020 8780 9006 w: studio29lighting.com

For Review

21/03/25 A For Planning Date Rev Description **Notes**

Important Note


Where Dimensions are not given, drawings must not be scaled.

For complete luminaire breakdown refer to

In the event of conflict between this drawing and lead consultants drawing the matter must be referred prior to proceeding

Existing ceiling conditions to be site verified

CLIENT	Lazari Investments	
PROJEC.	The Brunswick Center	er project no. 0210
STATUS	FOR REVIEW	
SCALE	1:100 @ A1	DATE 21/03/2025
	1:200 @ A3	
TITLE	Corom Arcado Eviet	ing PCP
IIILE	Coram Arcade Exist	
DRAWIN	g NO. 0210 - 201	REVISION A

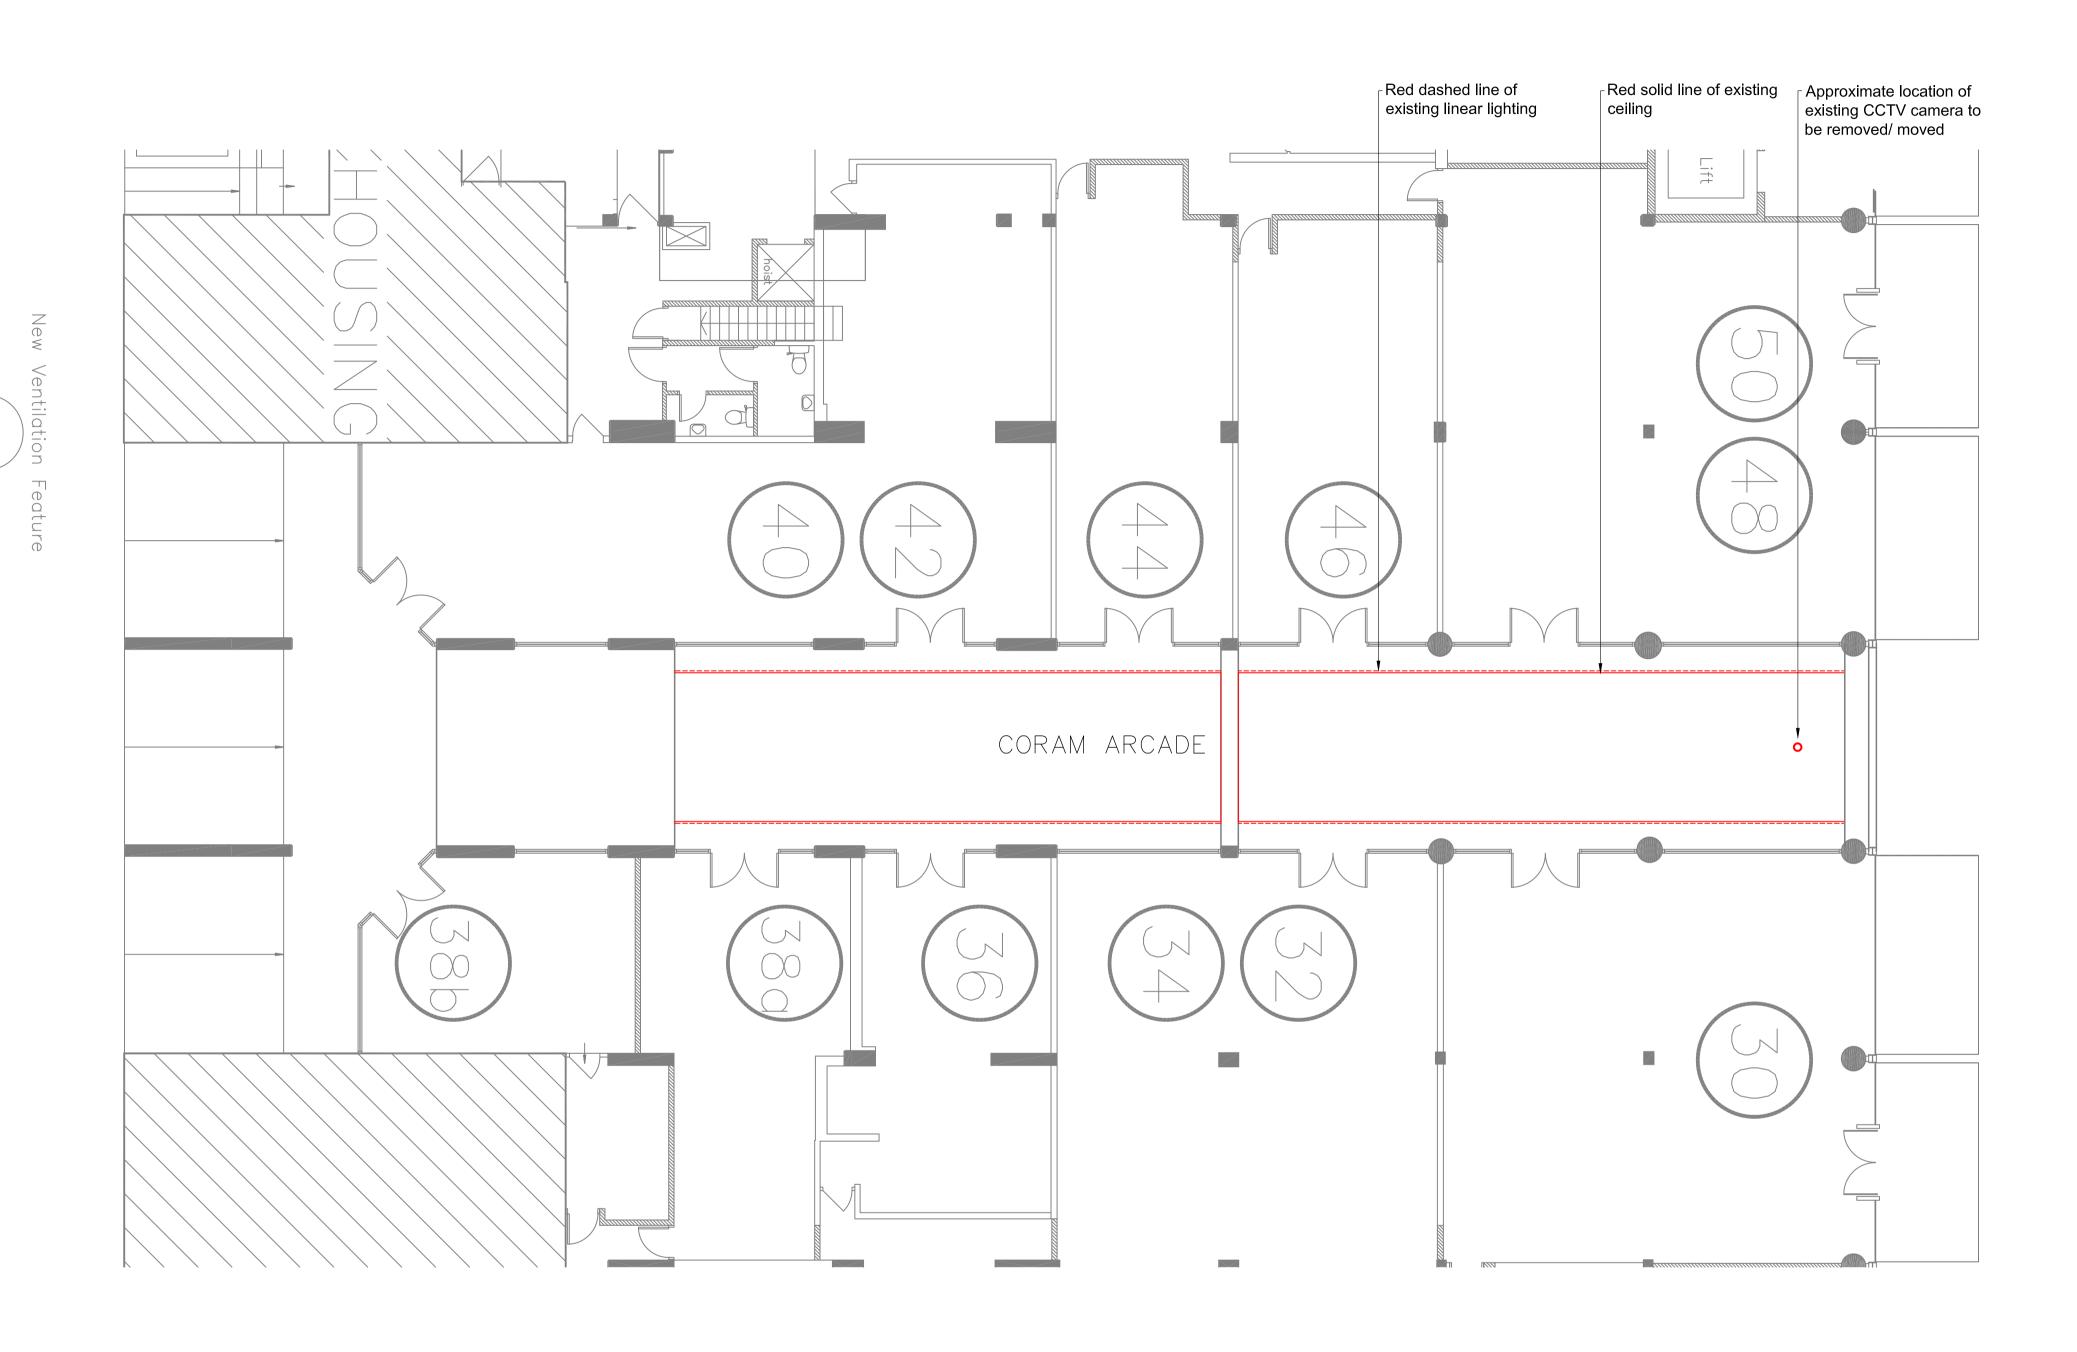

Coram Arcade Existing RCP

Scale 1:100@ A1



SCALE BAR 1:100