

Date	Rev	Description
21/03/25	B	For Planning
19/11/24	A	For Review
04/03/24	-	For Review

Notes

Important Note


Where Dimensions are not given, drawings must not be scaled.

For complete luminaire breakdown refer to schedules

In the event of conflict between this drawing and lead consultants drawing the matter must be referred prior to proceeding


Existing ceiling conditions to be site verified

- Blue lines to show boundary of where bottom new ceiling will be
- CCTV to be moved/ removed to avoid cashing with the new ceiling
- Hatch to show approximate area that lit screen will cover
- 750mm wide boarder with access panels and 300mm depth to house control enclosures at either side of the glow screen

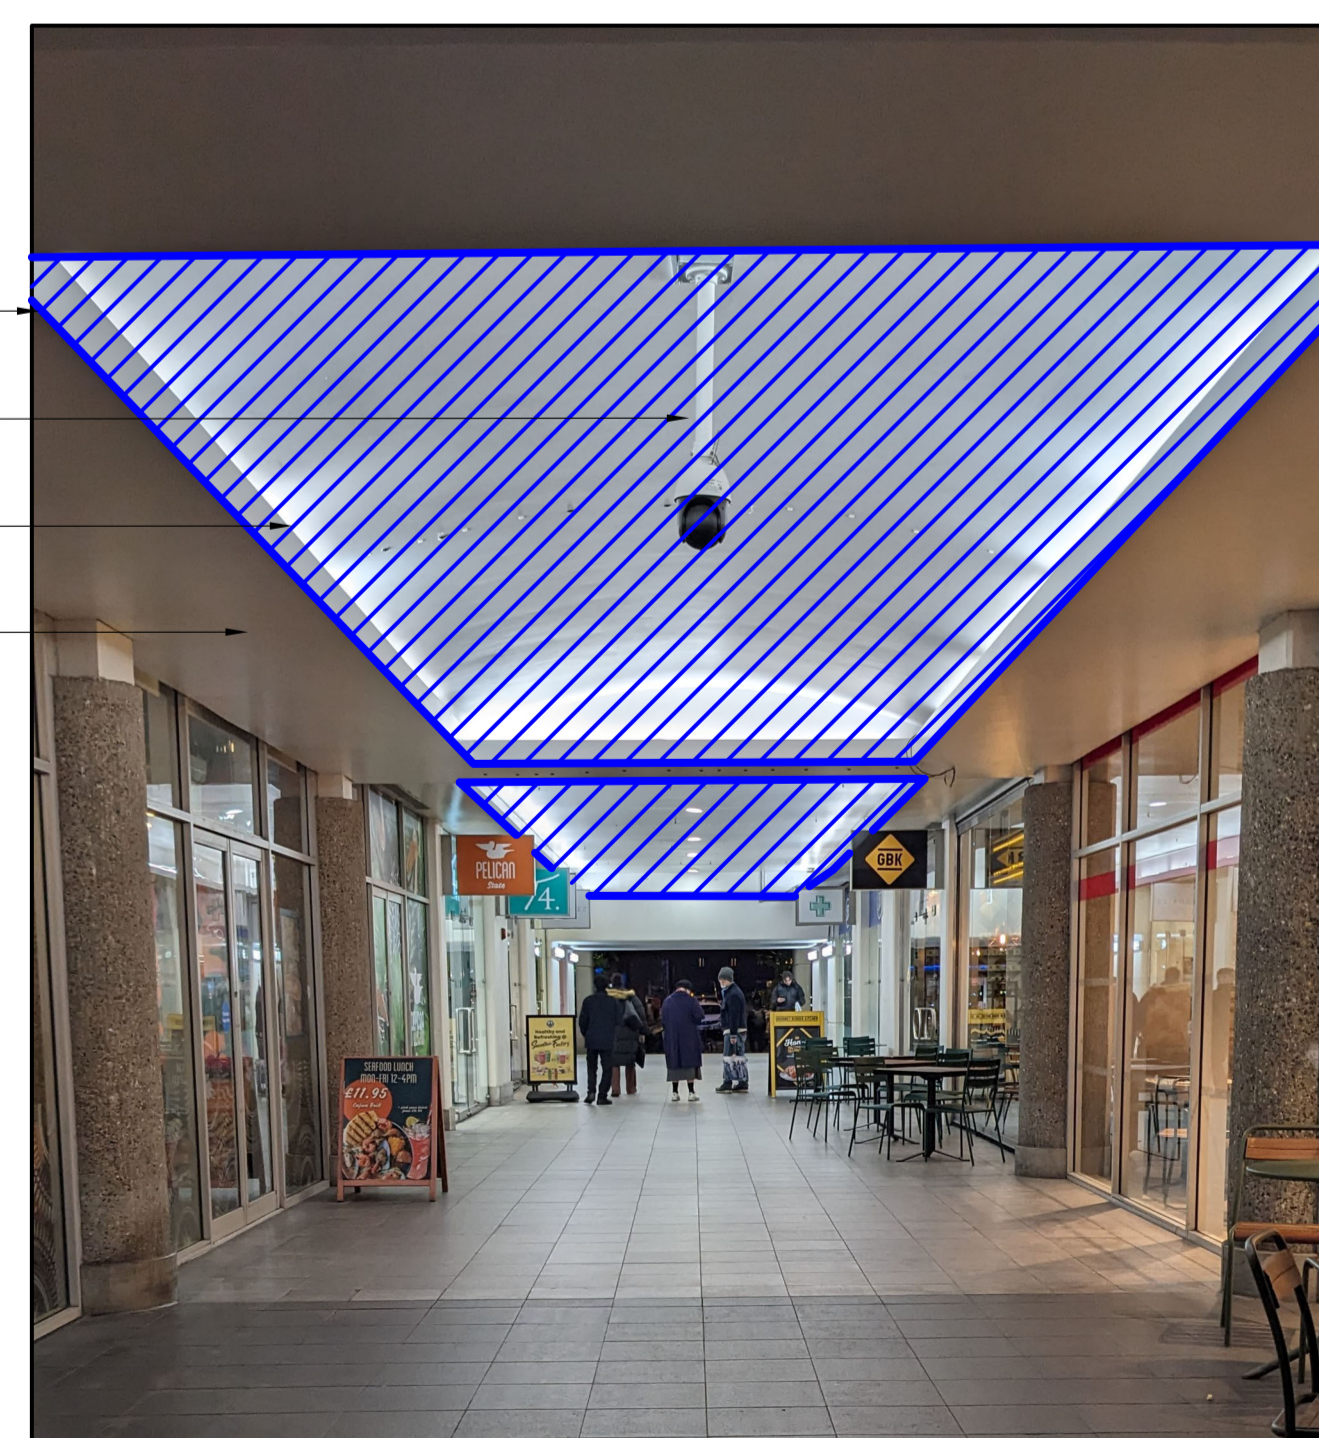

Coram Arcade Proposed Lighting RCP

Scale 1:100@ A1

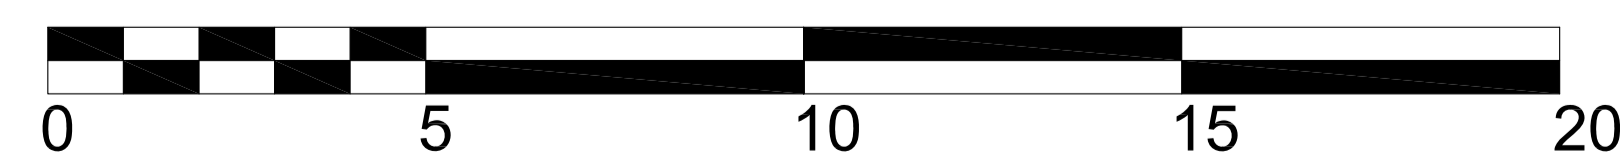

SCALE BAR 1:100

CLIENT	Lazari Investments
PROJECT	The Brunswick Center PROJECT NO. 0210
STATUS	FOR REVIEW
SCALE	1:100 @ A1 1:200 @ A3
DATE	21/03/2025
TITLE	Coram Arcade Proposed RCP
DRAWING NO.	0210 - 202
REVISION	B