


21/03/25	A	For Planning
19/03/25	-	For Review
Date	Rev	Description

Notes

Important Note
Where Dimensions are not given, drawings must not be scaled.
For complete luminaire breakdown refer to schedules
In the event of conflict between this drawing and lead consultants drawing the matter must be referred prior to proceeding
Existing ceiling conditions to be site verified

CLIENT	Lazari Investments	
PROJECT	The Brunswick Center	PROJECT NO. 0210
STATUS	FOR REVIEW	
SCALE	1:100 @ A1	DATE 21/03/2025
	1:200 @ A3	
TITLE	Canopy Uplighting Detail	
DRAWING NO.	0210 - 301	REVISION A

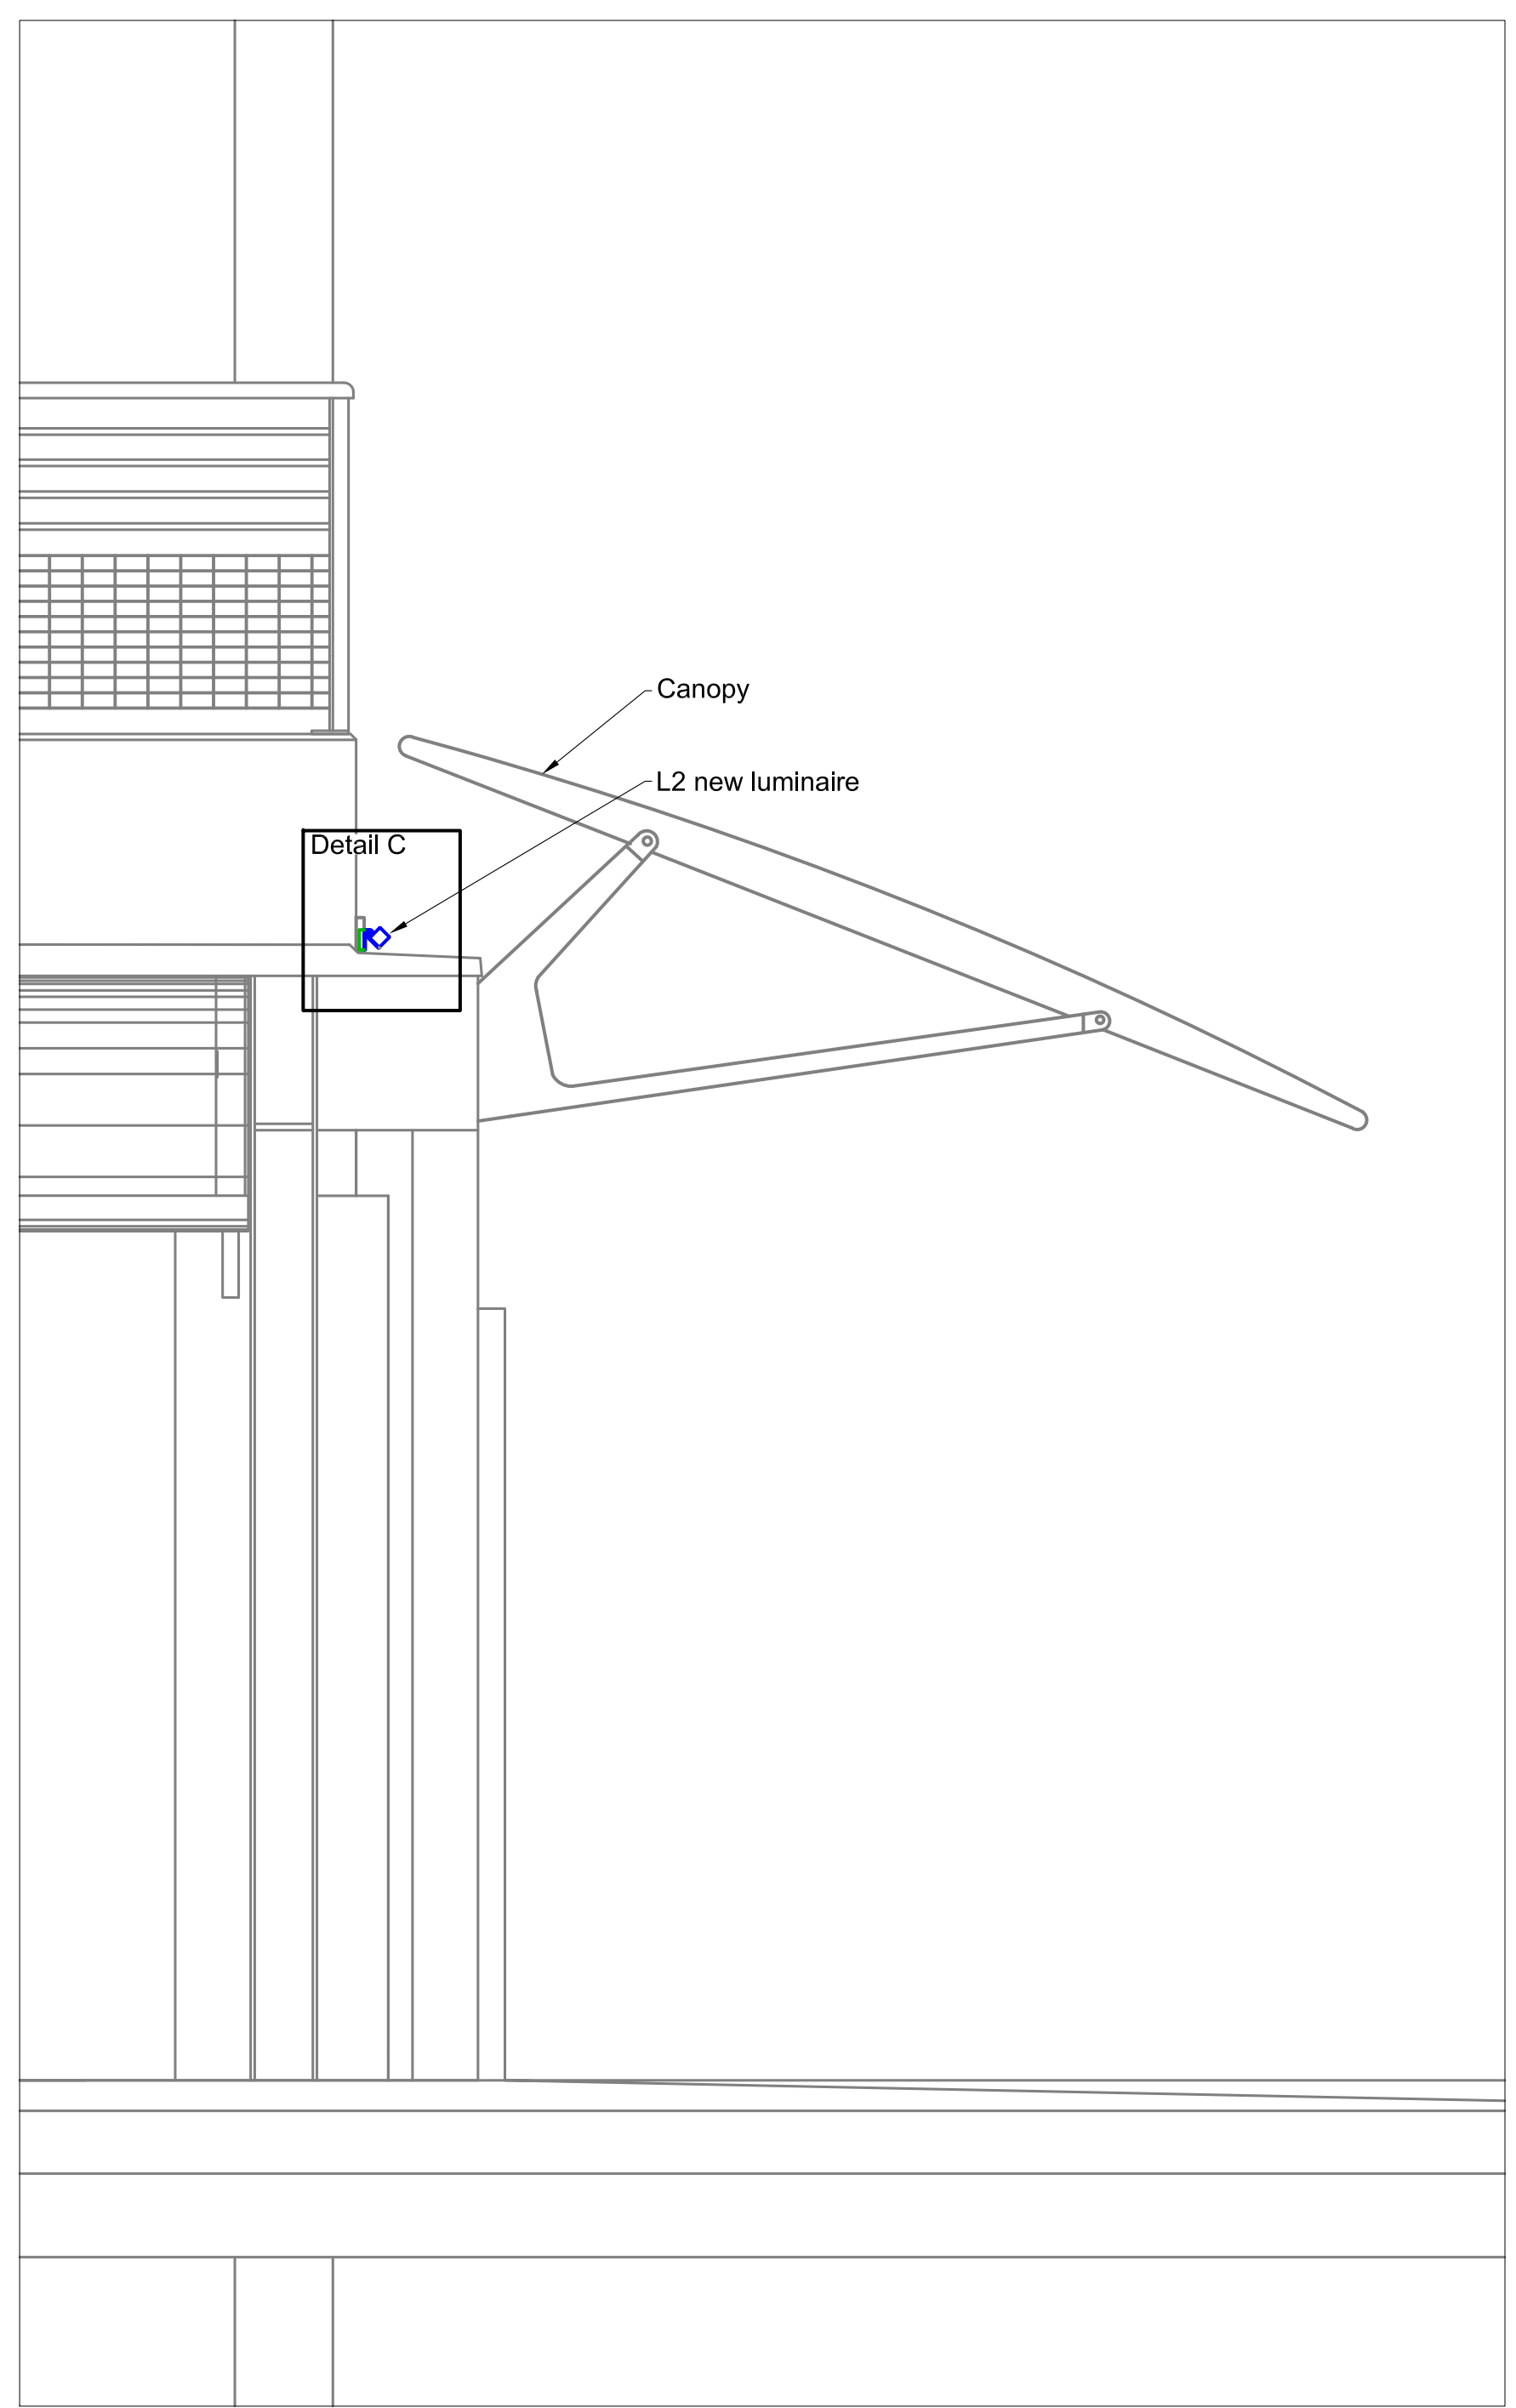


DETAIL A - Canopy Uplight Location

Scale 1:20@ A1



SCALE 1:20

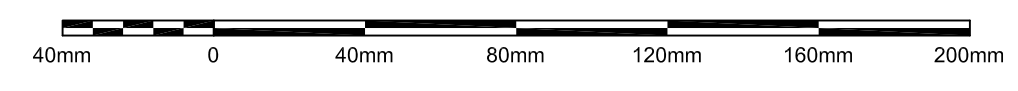


SCALE 1:2



DETAIL B - Existing Housing

Scale 1:2@ A1

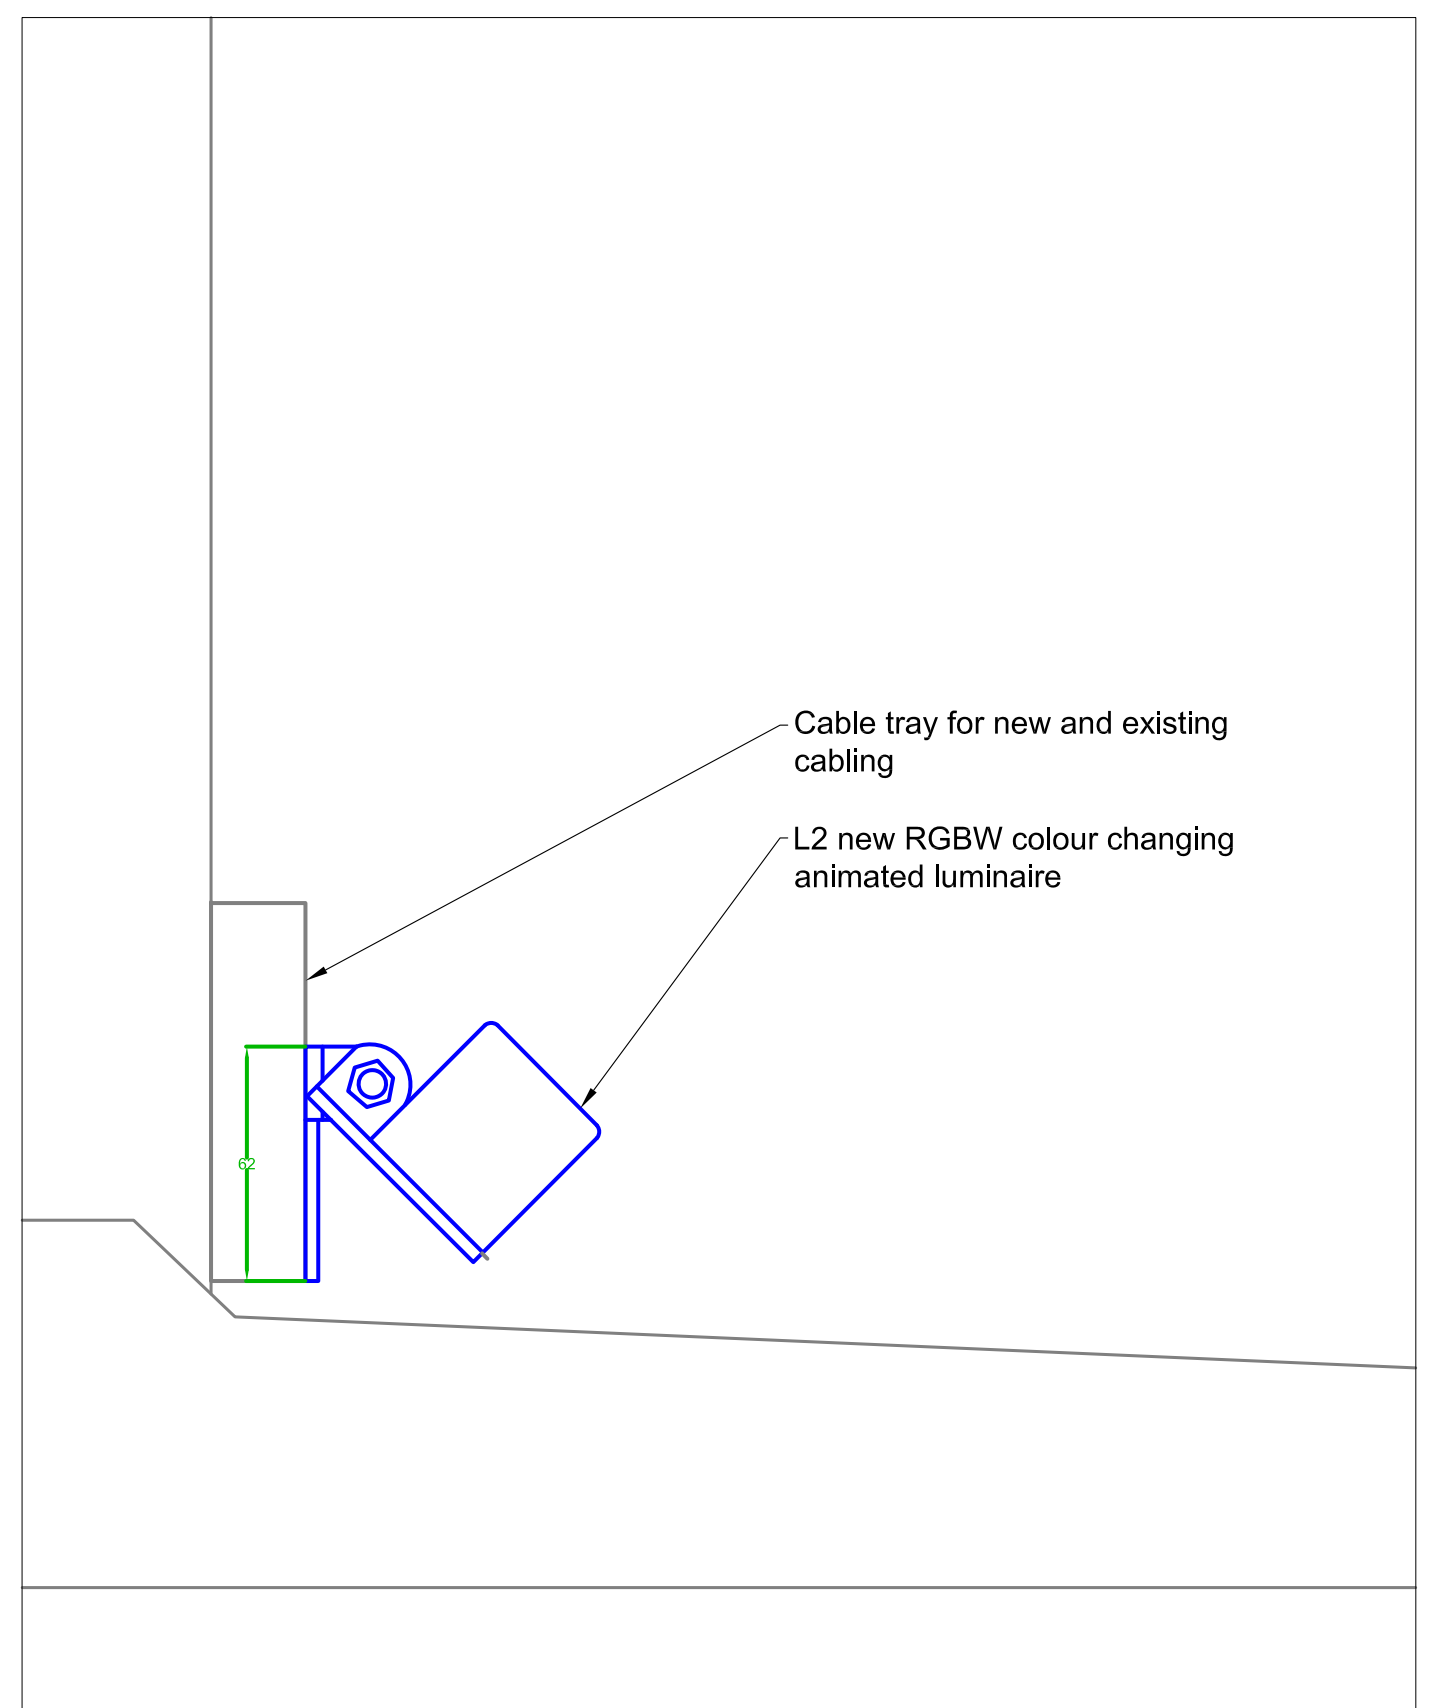

DETAIL C - New Luminaire

Scale 1:2@ A1