Studio 29, The Landing, Tileman House, 131 Upper Richmond Rd, London SW15 2TL t: 020 8780 9006 w: studio29lighting.com

21/03/25 - For Review Date Rev Description

**Notes** 

## Important Note

Where Dimensions are not given, drawings must not be scaled.

For complete luminaire breakdown refer to

In the event of conflict between this drawing and lead consultants drawing the matter must be referred prior to proceeding


Existing ceiling conditions to be site verified

CLIENT Lazari Investments PROJECT The Brunswick Center PROJECT NO. 0210

STATUS FOR REVIEW


scale Varies @ A1 DATE 21/03/2025

TITLE Festoon Lighting Detail drawing no. 0210 - 302 REVISION -

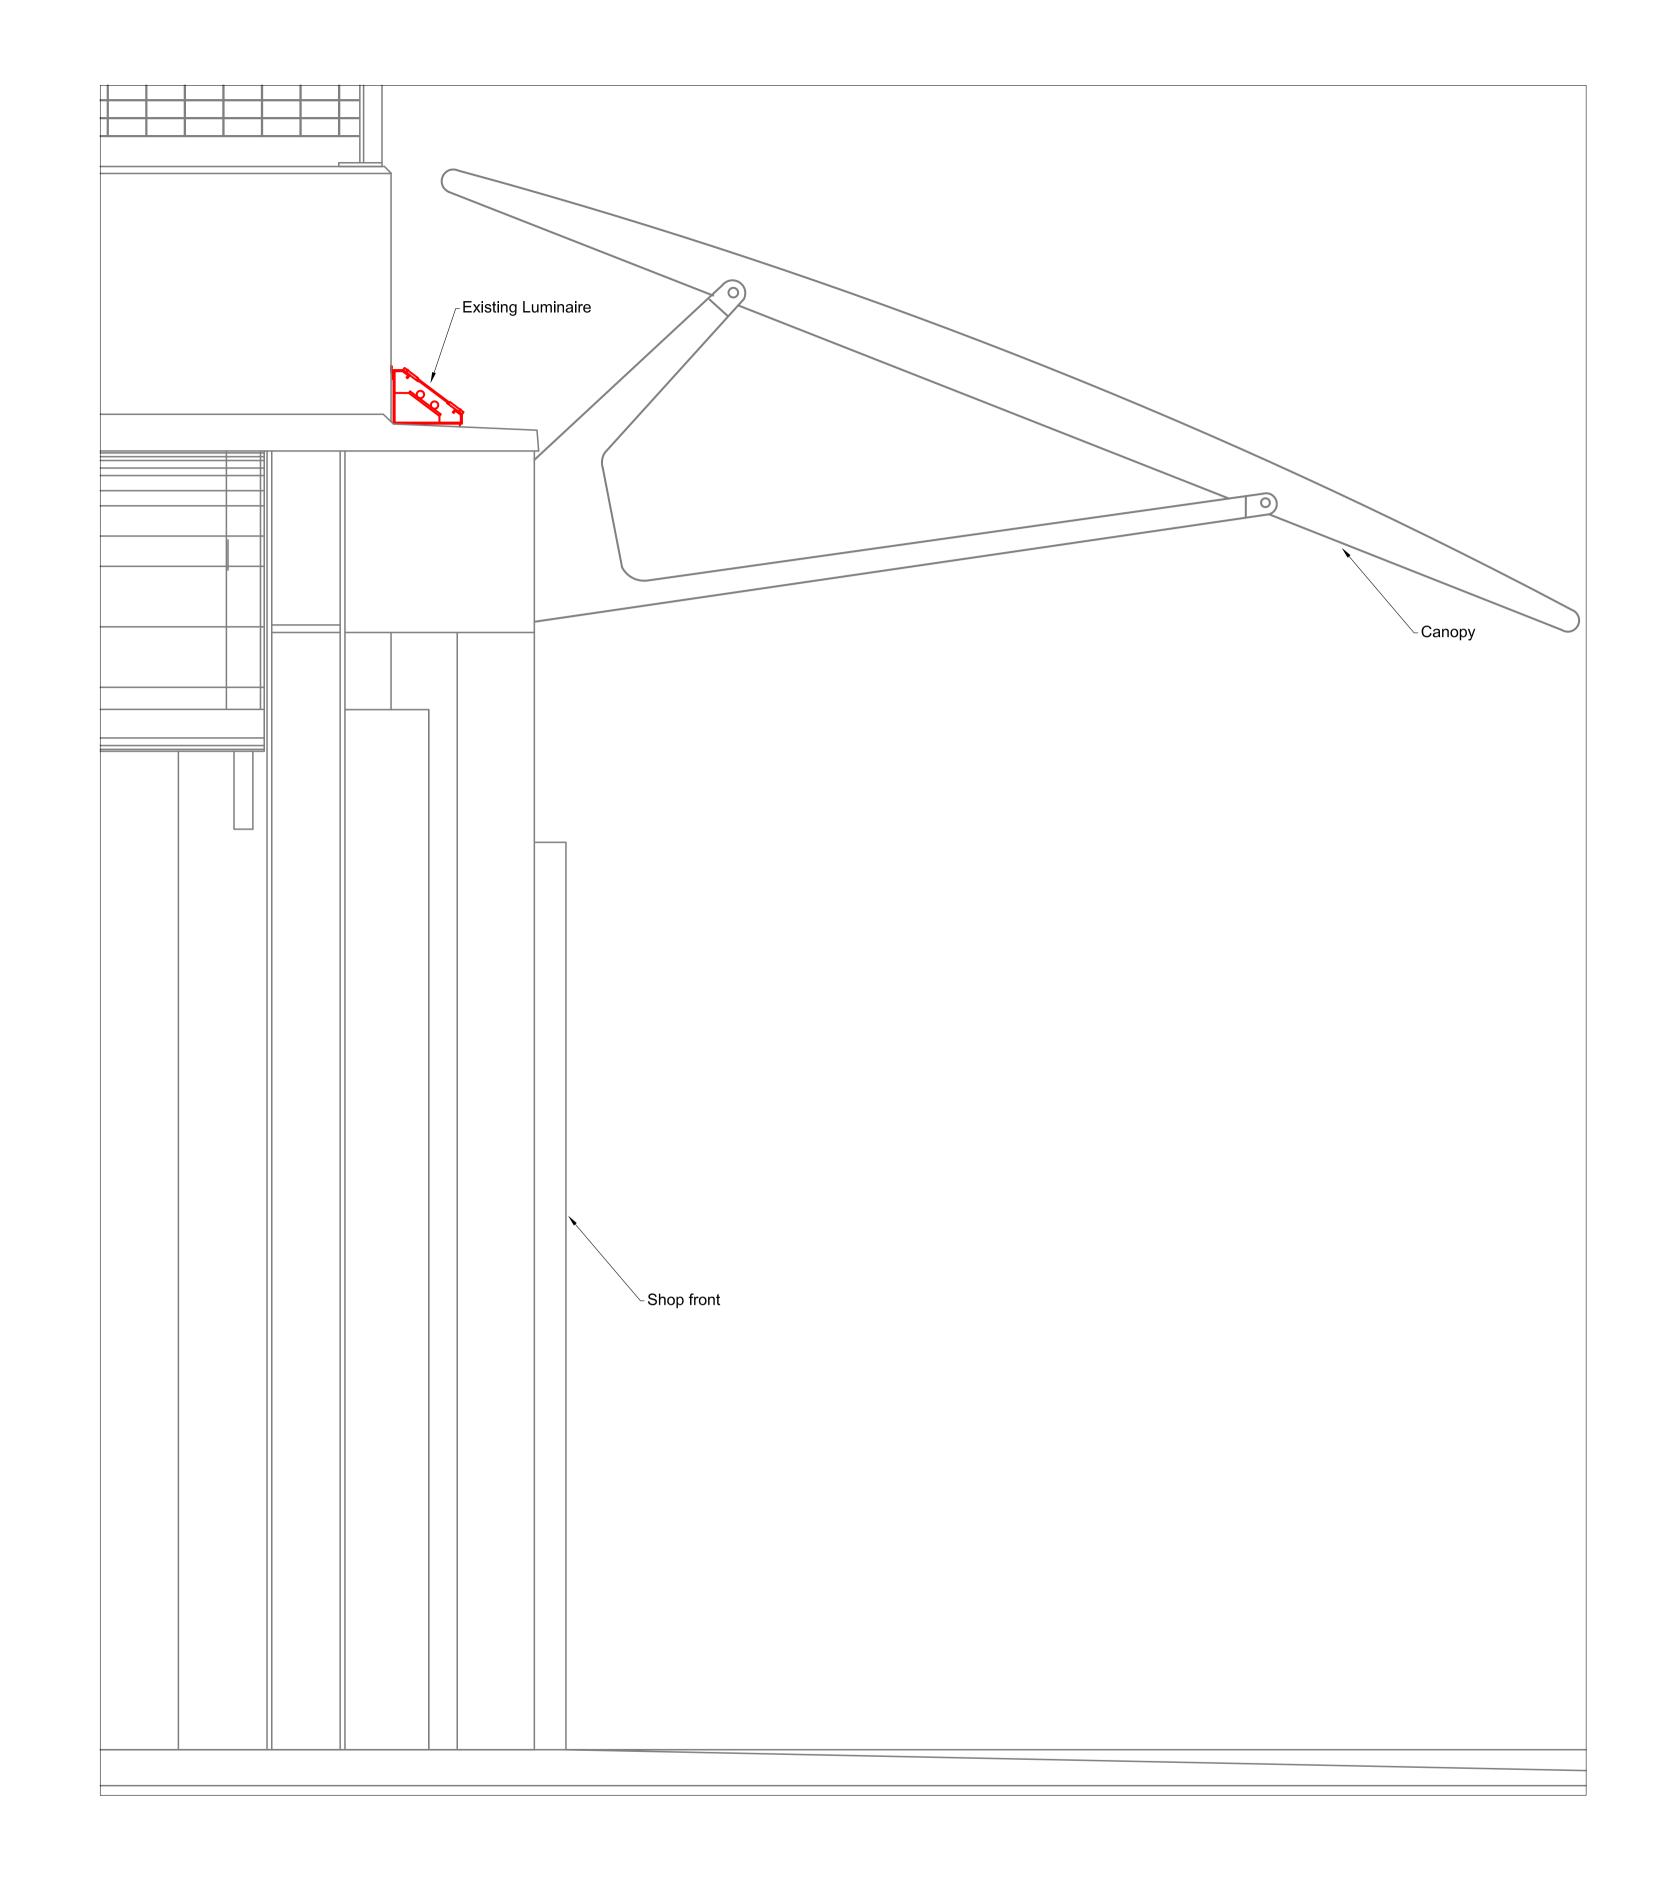

## **Existing Section**

Scale 1:10@ A1

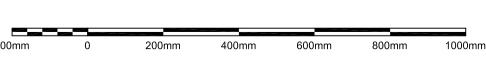

SCALE 1:10