


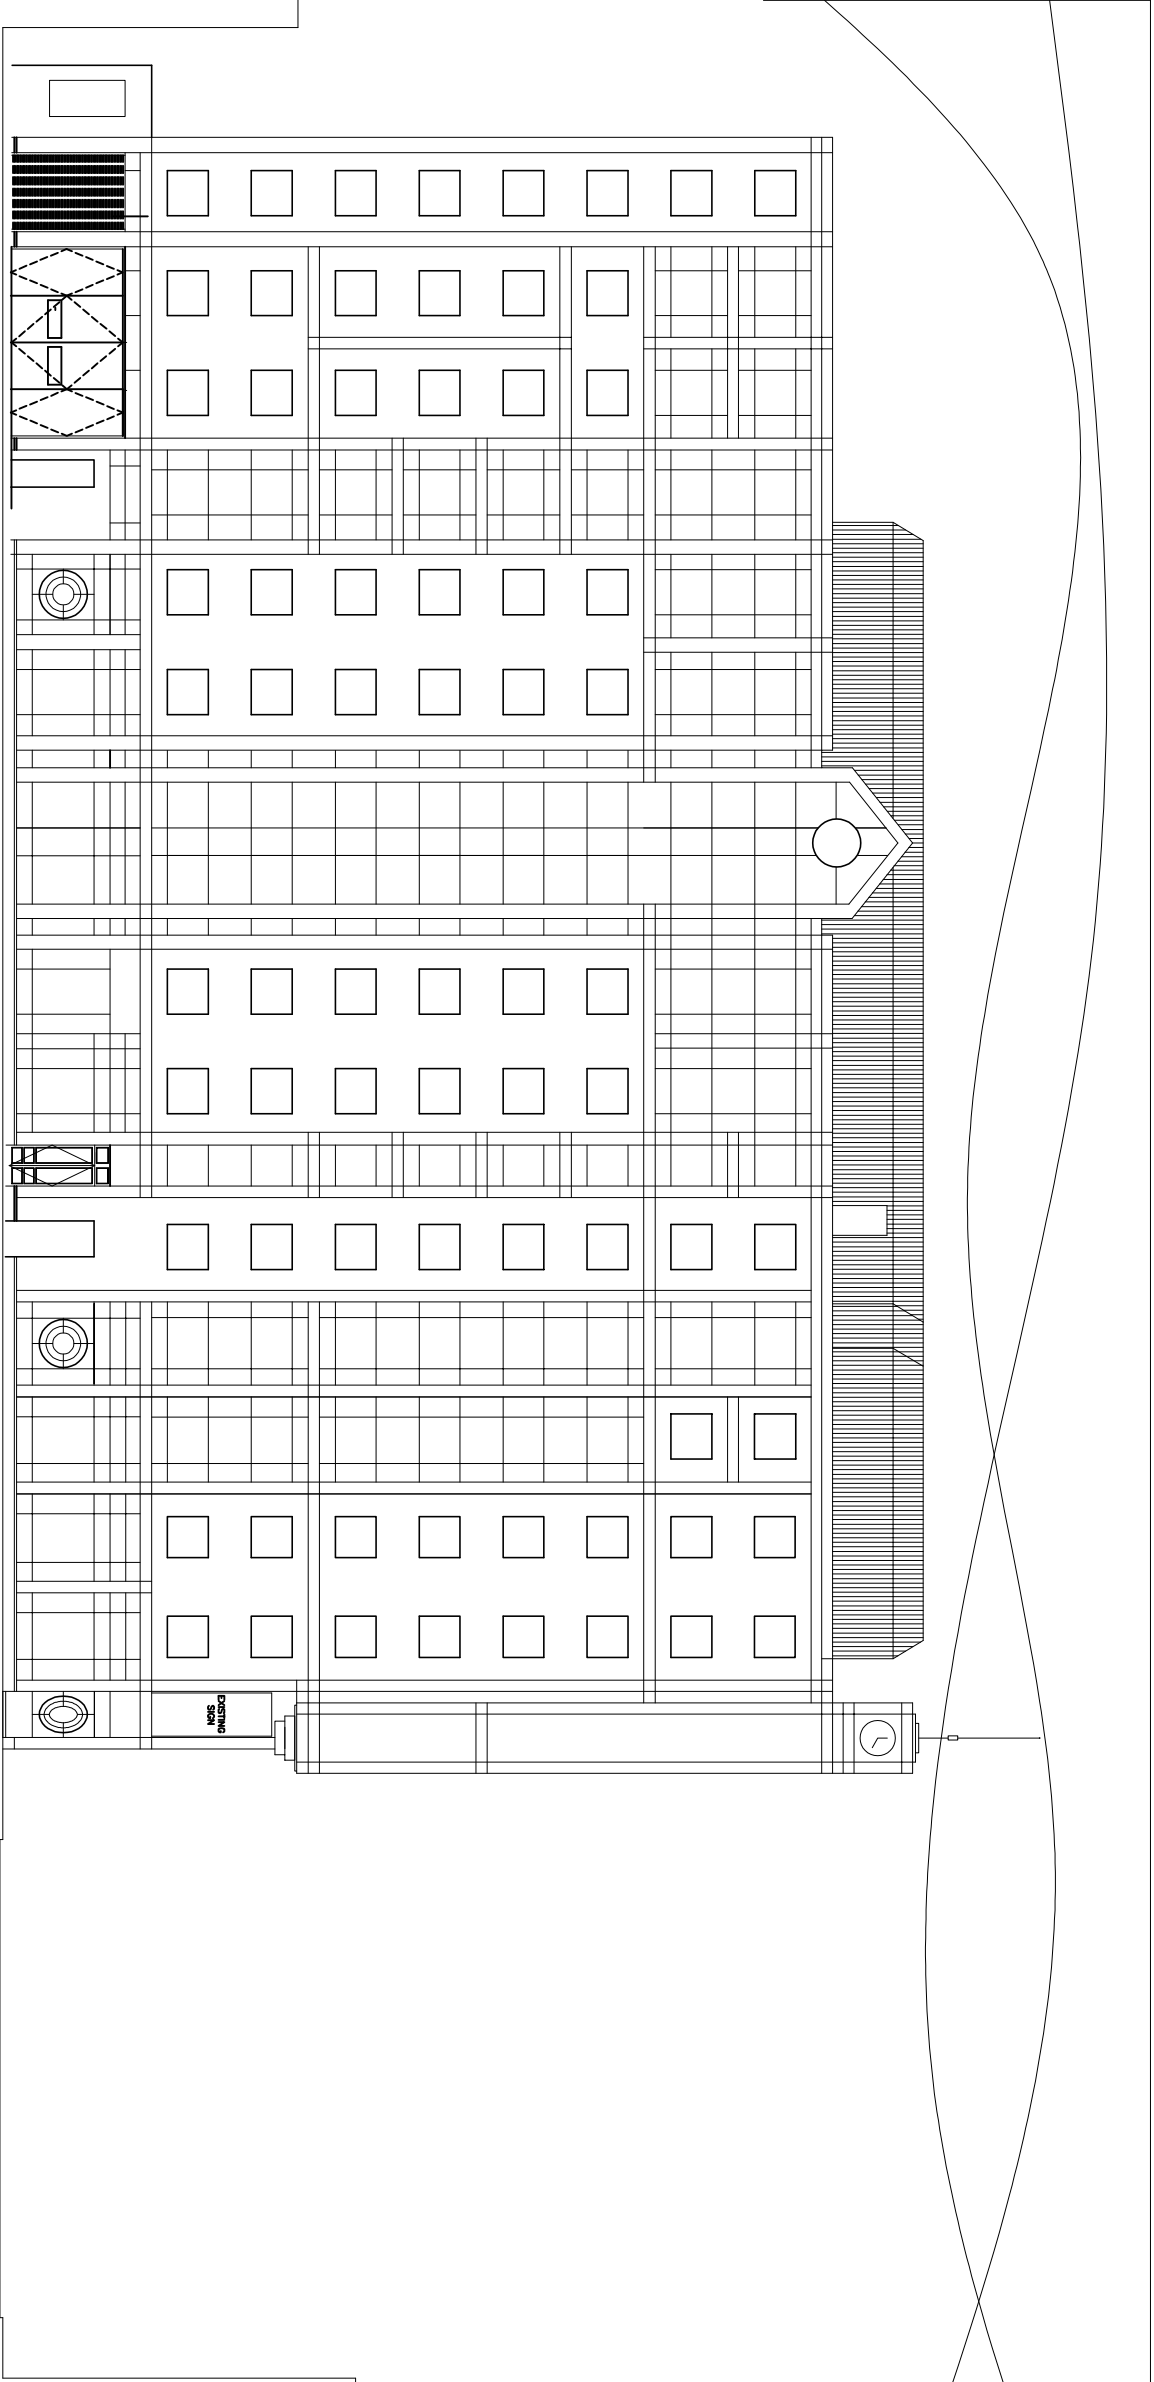

0 1 2 6 10

Kings Cross Rd

Note:
This drawing is a preliminary design and is subject to change without notice. It is not to be used for construction purposes. All dimensions are in millimeters unless otherwise stated. The client is responsible for ensuring that the drawing is used for the intended purpose and that all necessary permissions are obtained before construction begins.

001 File CADFILE

Rev. Description

Initial Date

Rev. Description

Initial Date

DENNER ELLIS BODDINGTON
CHARTERED ARCHITECTS

Plantsville, York, 45 Kings Cross Road, London, WC1X 9LW
Telephone: 020 7339 4803 Fax: 020 78412 7482
Email: architect@dennerellisboddington.co.uk

Client

FIROKA GROUP

Project

PLANT ROOM EXTENSION
CROWNE PLAZA KINGS CROSS RD

Drawn: NIT Checked: NIT Status: DMC-STATUS
Title: EXISTING
CALTHORPE STREET ELEVATION

Date DATE

Scale 1:2500A3

Drawn no: 25/478 P 002

Revision

Approved/Checked/Drawn/Printed This drawing is copyright.