


Key:

Boundary Line

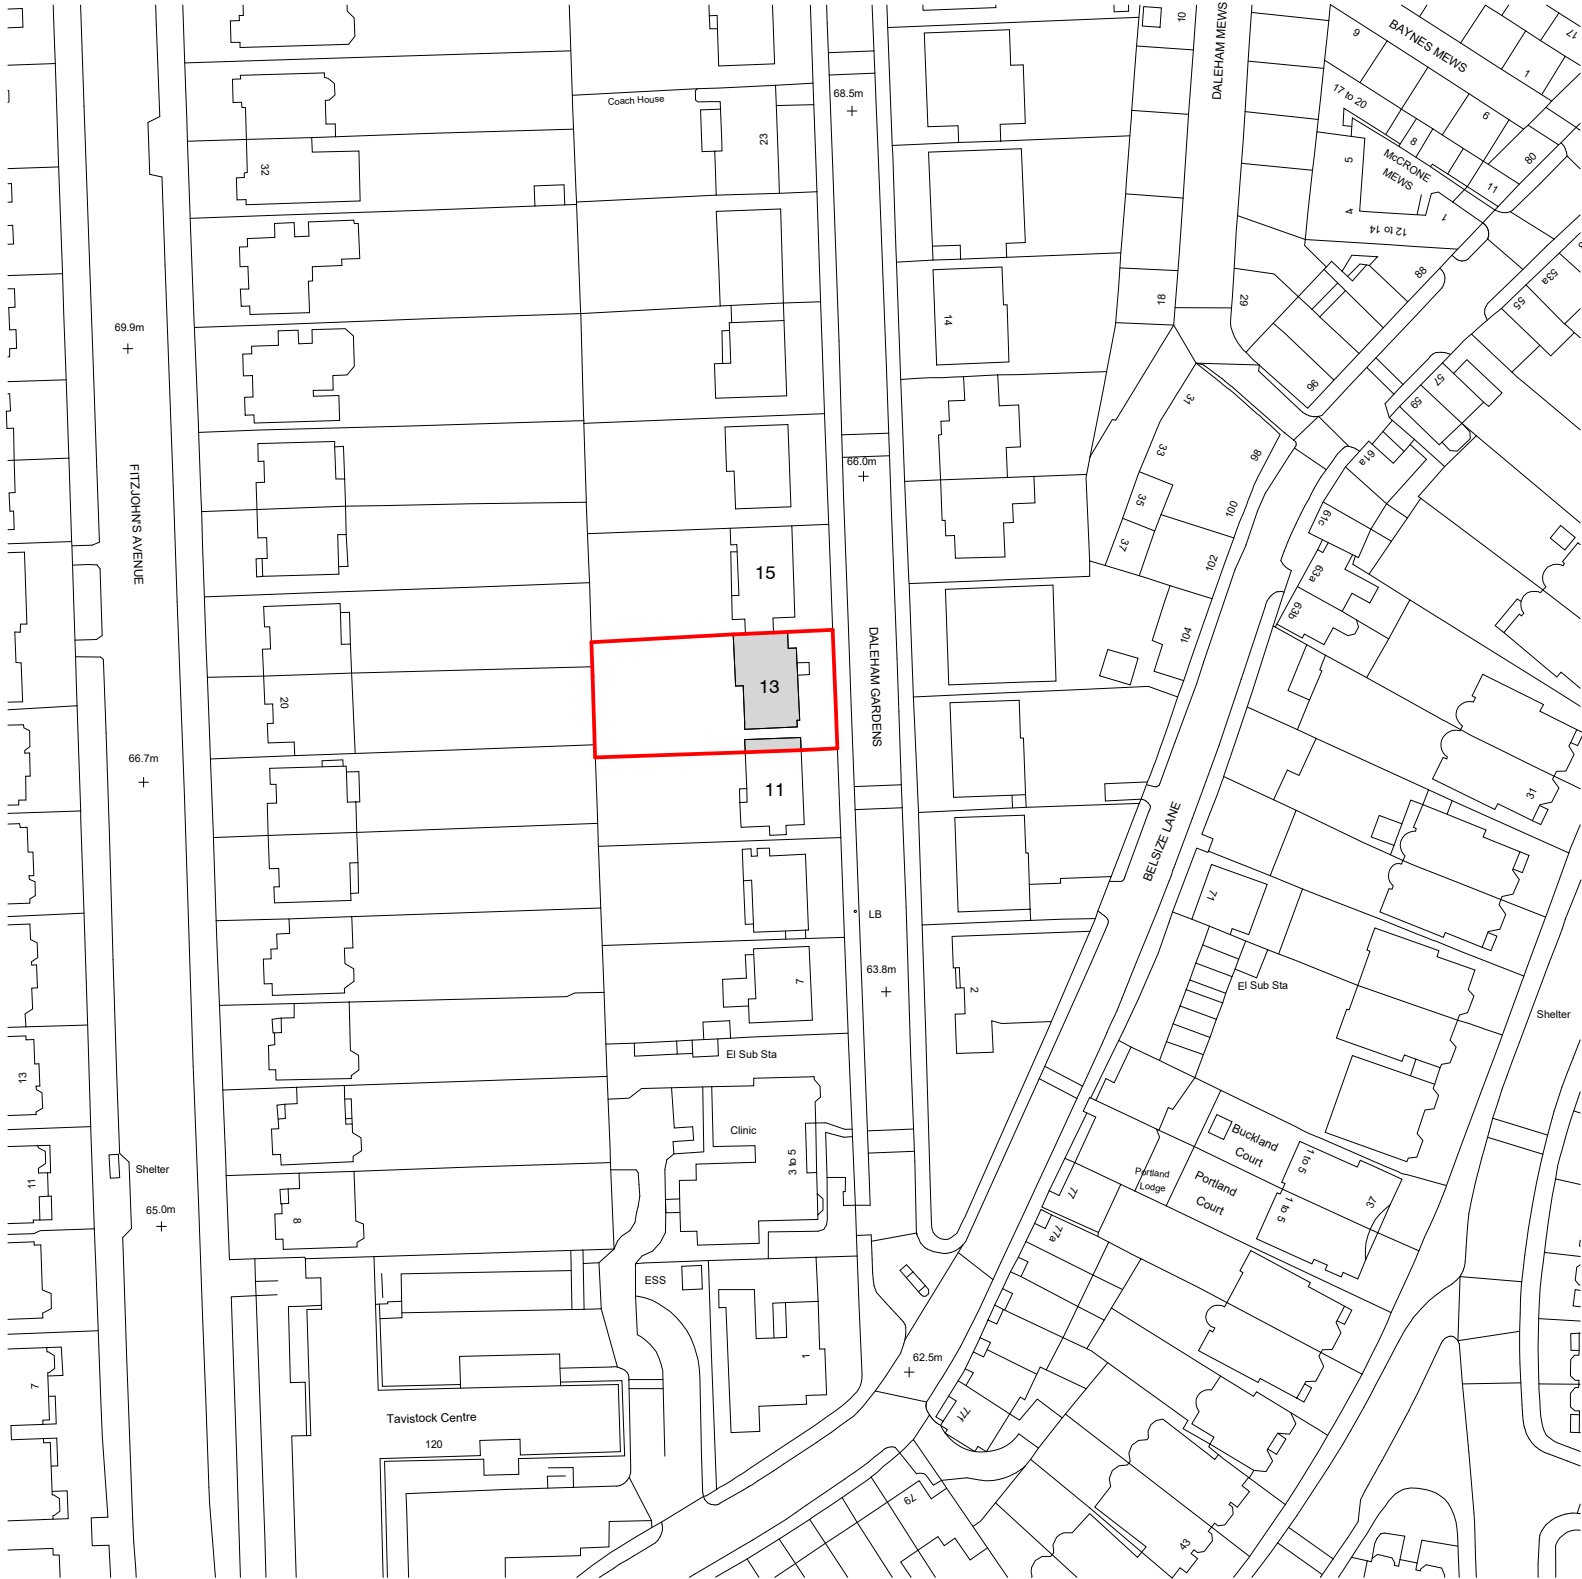

1

A_0200

Location Plan @ A4

1 : 1250

PLANNING

Project Number:

24003

Client:

Private Client

Date:

Scale:

1:1250@A4@A1

Project:

13 Daleham Gardens, London NW3

Drawing Title:

Location Plan

Drawing No:

A_0200

Rev:

Drawn:

CF

Approved by:

AMB

Signed:

CL

Marek Wojciechowski Architects

06-69 Margaret Street W1W 6SR

T. 020 7580 9336

www.mwa.co.uk

Copyright Marek Wojciechowski Architects
No implied license exists. This drawing should not be used to calculate areas for the purposes of valuation. All drawings are for client's use only. The copyright and all other drawings are the property of the architect. No part of this drawing may be reproduced or transmitted in any form or by any means electronic or mechanical, including photocopying, recording, or by any information storage and retrieval system, without permission in writing from the architect.

N

0m

12.5m

25m

37.5m

50m