




Photograph of existing view from street into First Floor window. Note existing bedroom joinery visible.

Proposal includes low level units only, therefore no tall units or cupboards visible from street



0 Site Image




1 Elevation A
Scale: 1:50

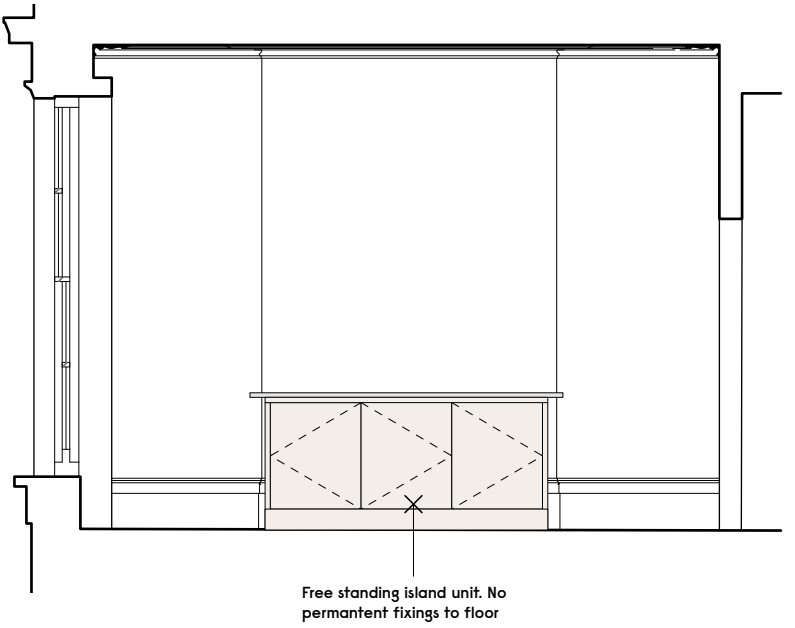

2 Elevation B
Scale: 1:50

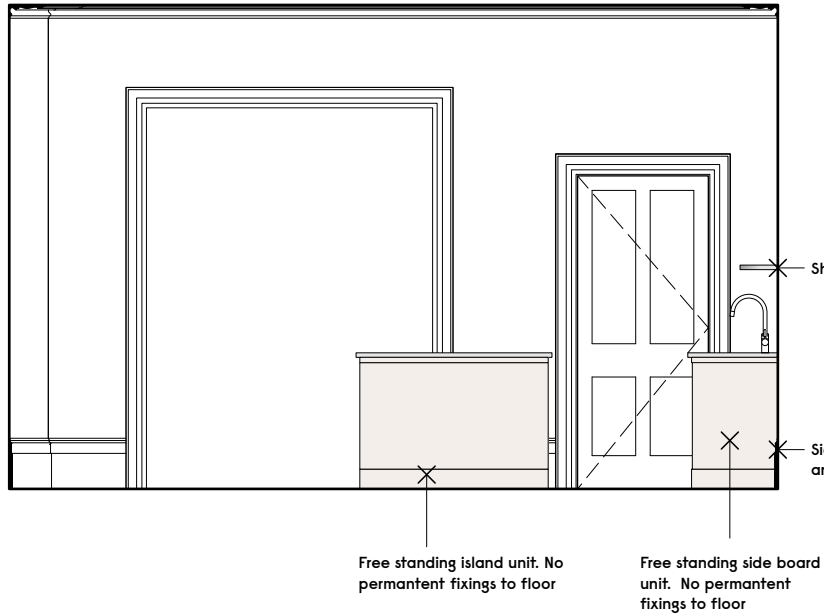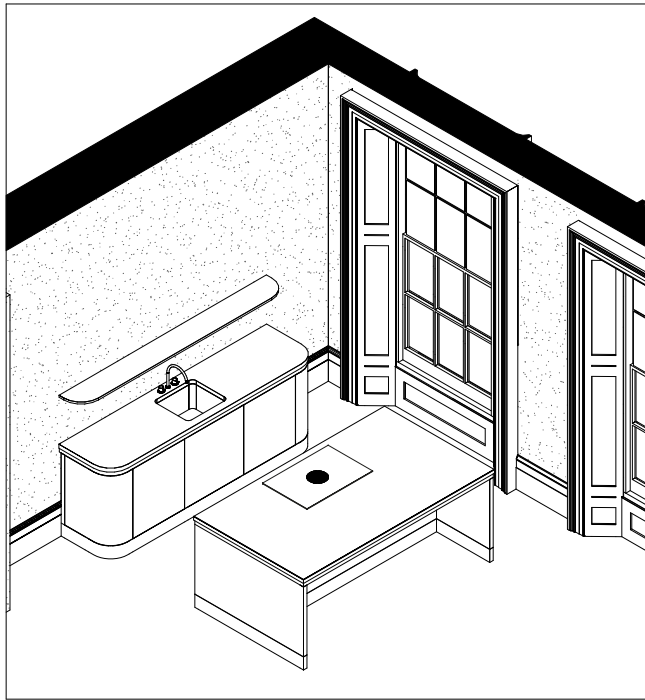

3 Elevation C
Scale: 1:50

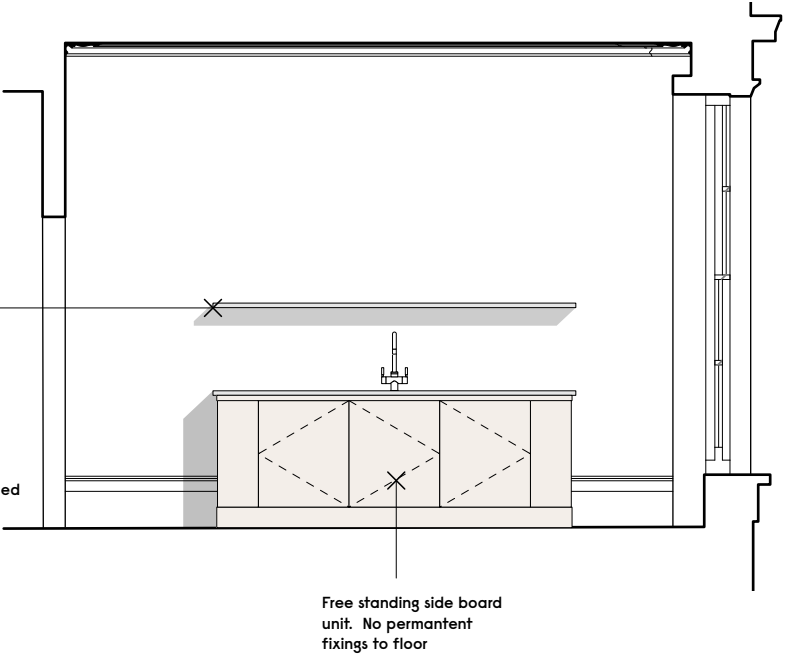

4 Elevation D
Scale: 1:50

5 Proposed Sketch View
Scale: NTS



Notes



Revision	Date	Description
A	07.04.25	Opening between rooms updated to match proposals

Gundry + Ducker

Gundry + Ducker Architecture Ltd
Unit 1, 35 Shore Road
London E9 7FL

† +44(0)203 417 4895
info@gundryducker.com

Do not scale. All dimensions to be confirmed on site.
Information contained in this drawing is the sole copyright of the designer
and is not to be reproduced without permission.

Project	7 Rothwell Street			
Drawing title	Kitchen Drawings			
Scale	1:50 @ A3	Drwg. No.		Rev
Date	05/03/2025	529_SK_02		A
Status	PLANNING			