


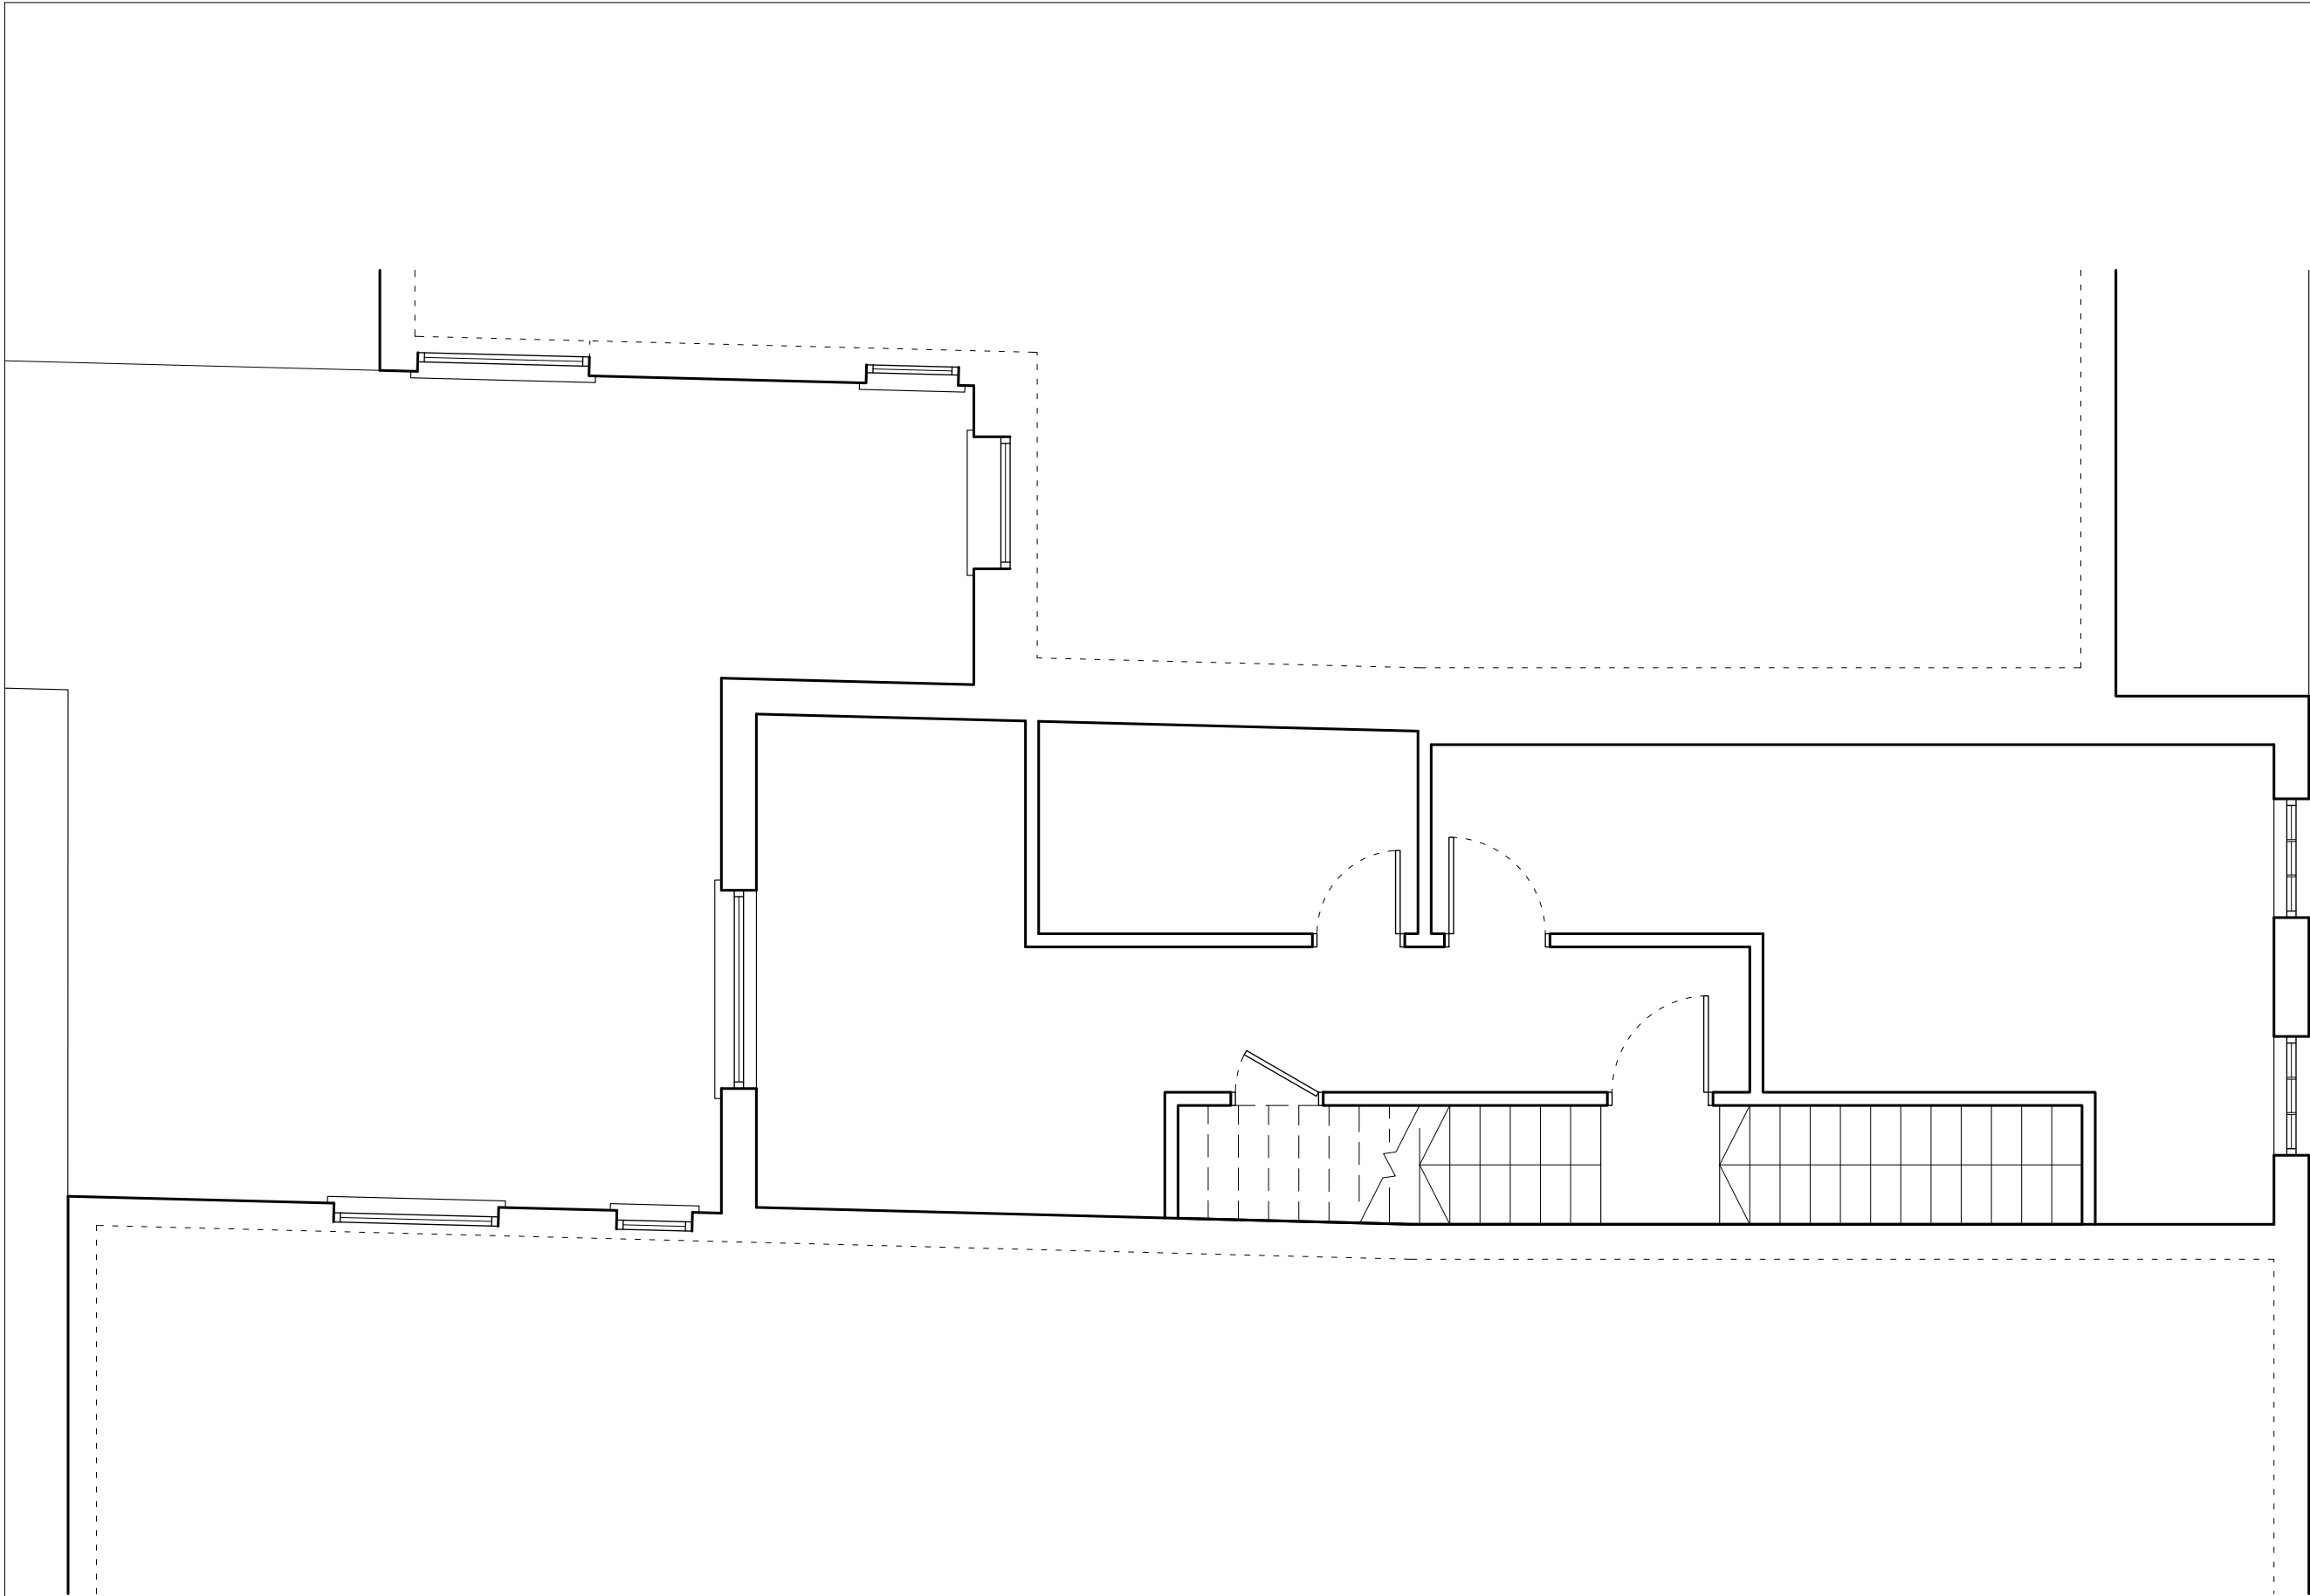

Martin Evans
Architects®

49 Stoneleigh Terrace
London
N19 5TZ

JOB
147 Highgate Road
London
NW5 1LJ

TITLE
First Floor

DATE	6.3.2025	
SCALE	1:50	A3
DRAWN	D.B	

NUMBER HIG-PL-GA-02