



NORTH

GRAYS INN ROAD

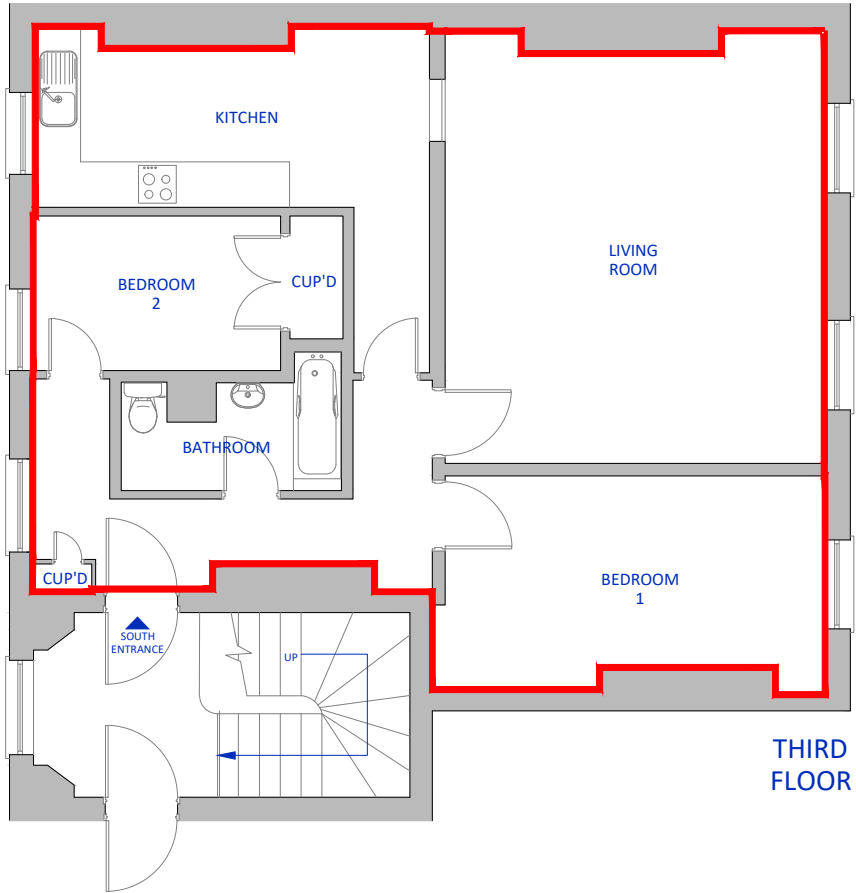

THIRD FLOOR

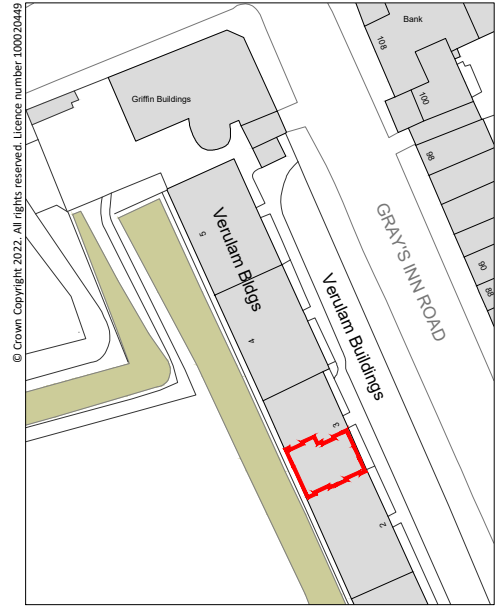

LOCATION PLAN  
SCALE 1:1250



NORTH

client	address THIRD FLOOR SOUTH 3 VERULAM BUILDINGS GRAY'S INN WC1R 5NT	location THIRD FLOOR LEASE PLAN	date 03.02.2022	scale 1:100	sheet A4	 Plan London Ltd   15 Davids Road   London   SE23 3EP T 020 8699 1129 E <a href="mailto:surveys@plan-london.co.uk">surveys@plan-london.co.uk</a> W <a href="http://plan-london.co.uk">plan-london.co.uk</a>
			dwg no. PL14099-01	revision	drawn VH	checked EJ