


Location Plan

Site Address: 10a, South Square, London, WC1R 5EU



Date Produced: 09-Apr-2025

Scale: 1:1250 @A3

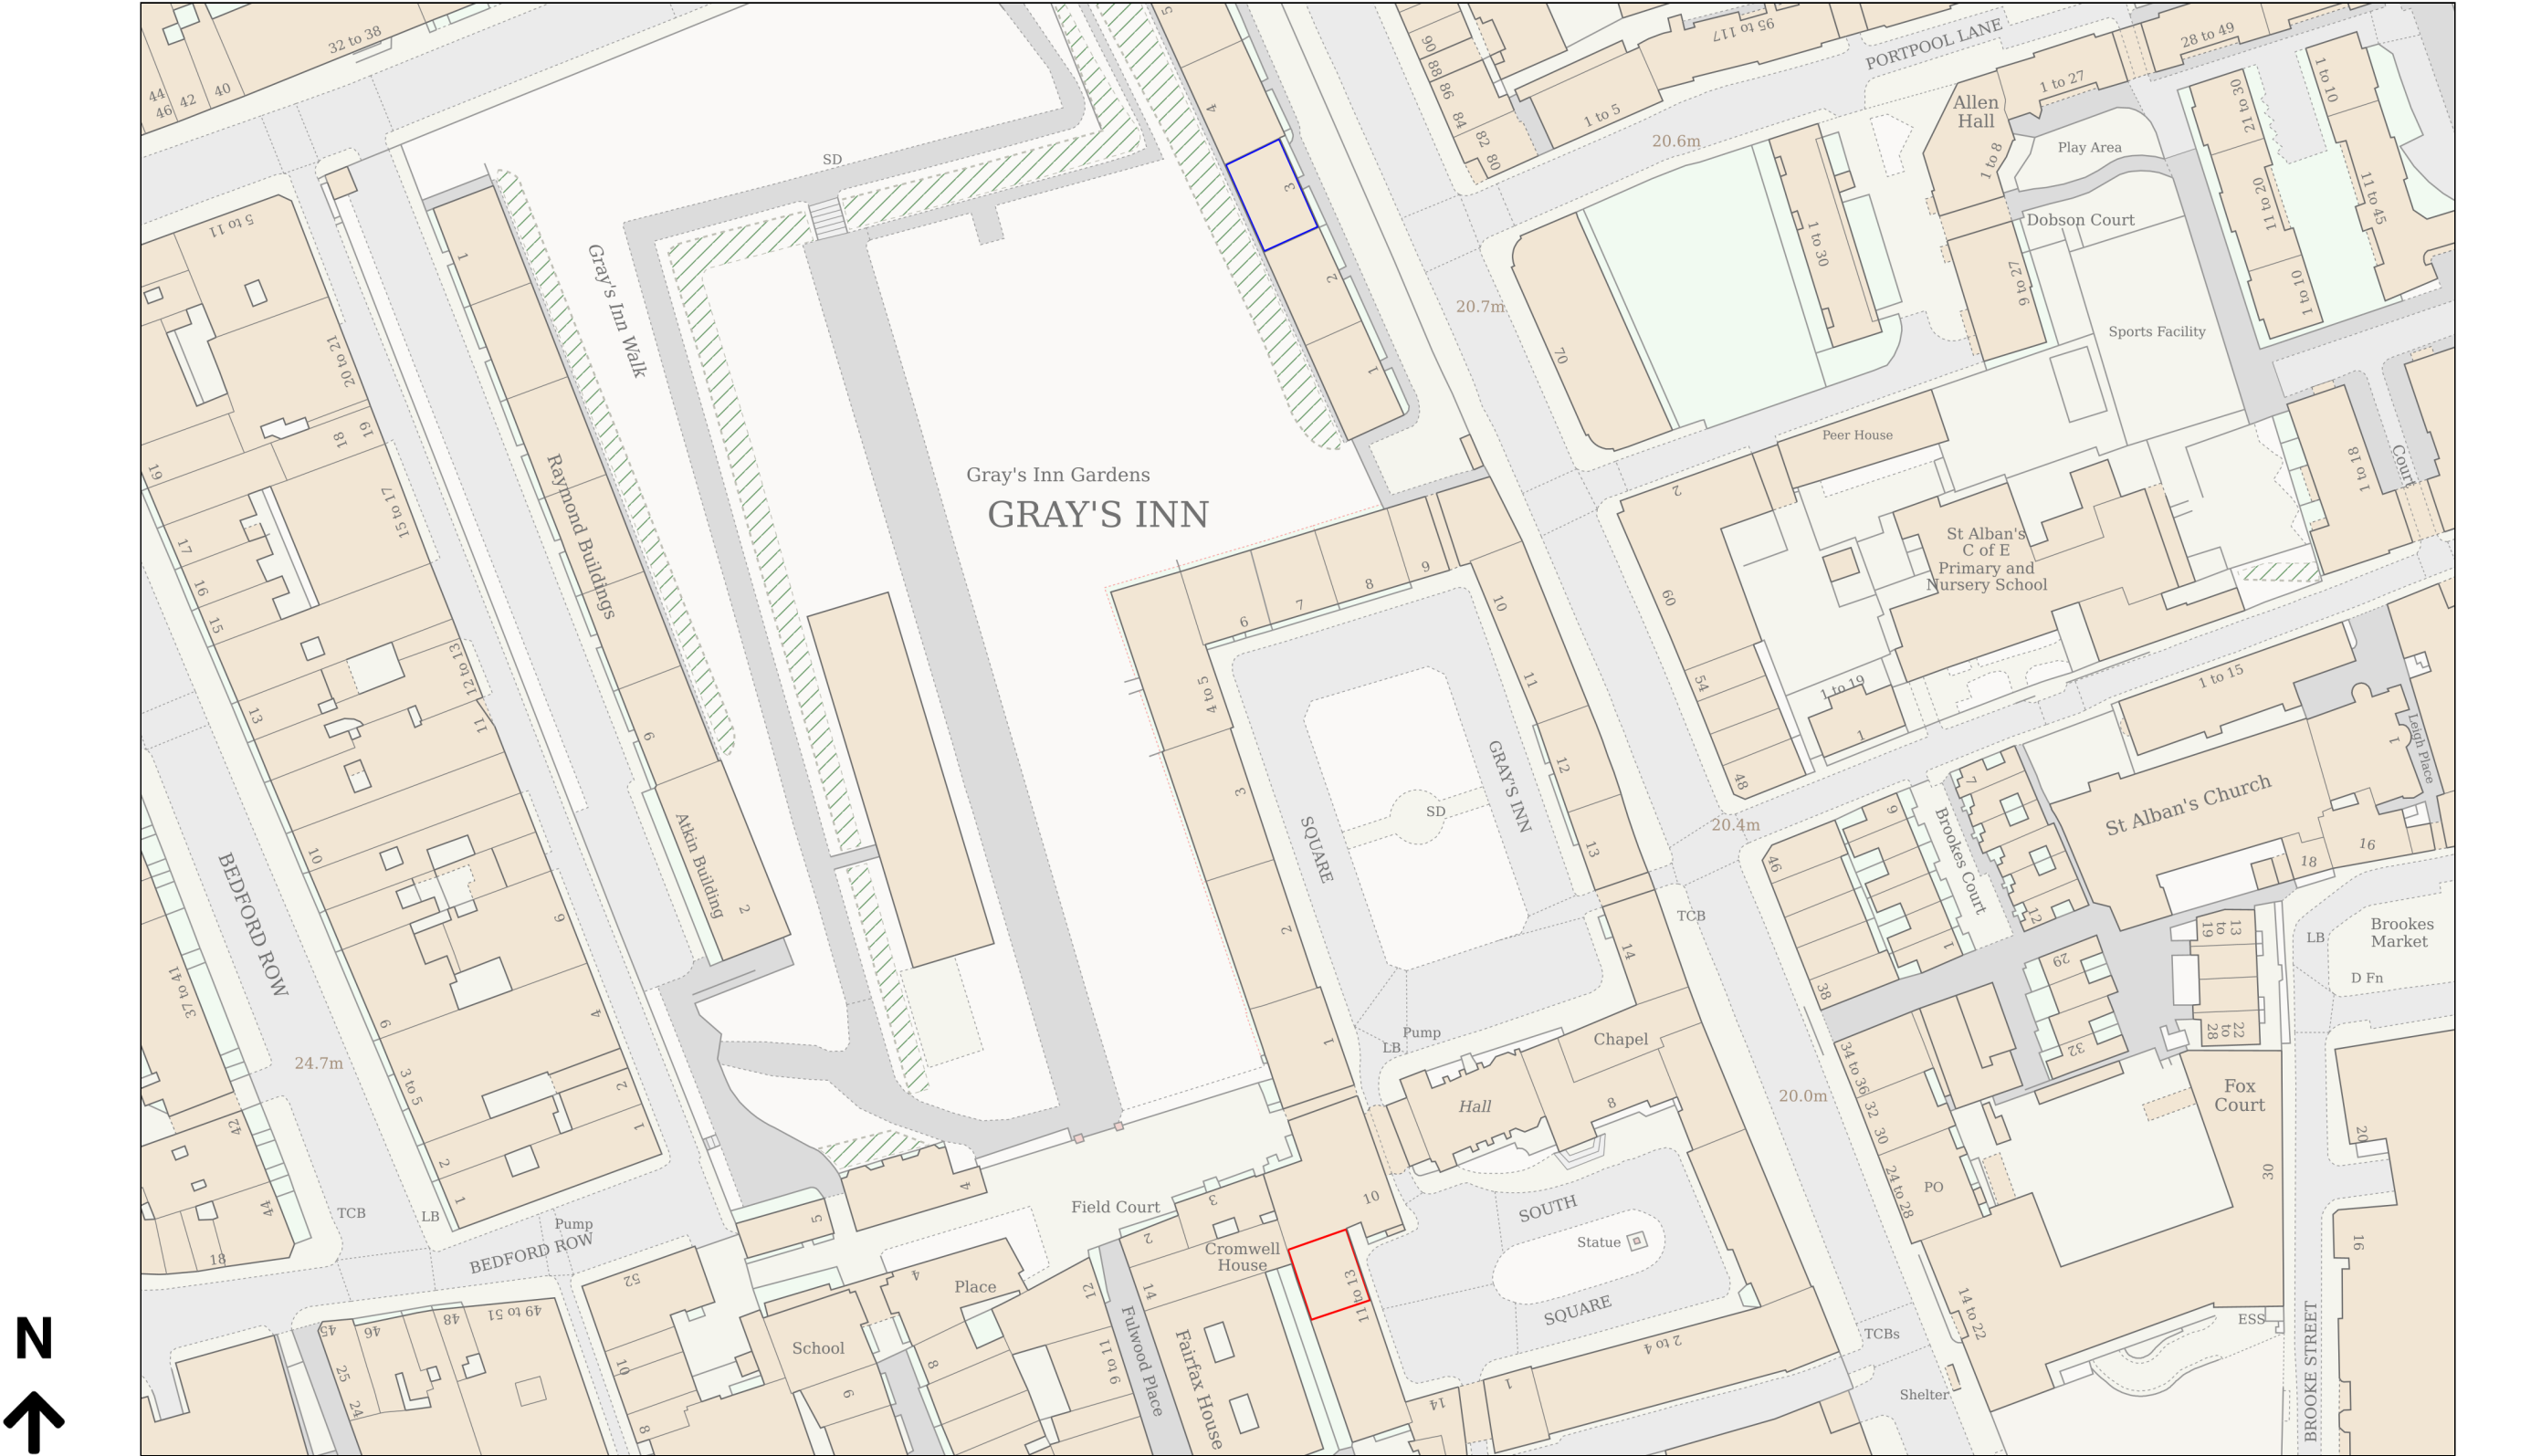

Planning Portal Reference: PP-13934020v1