

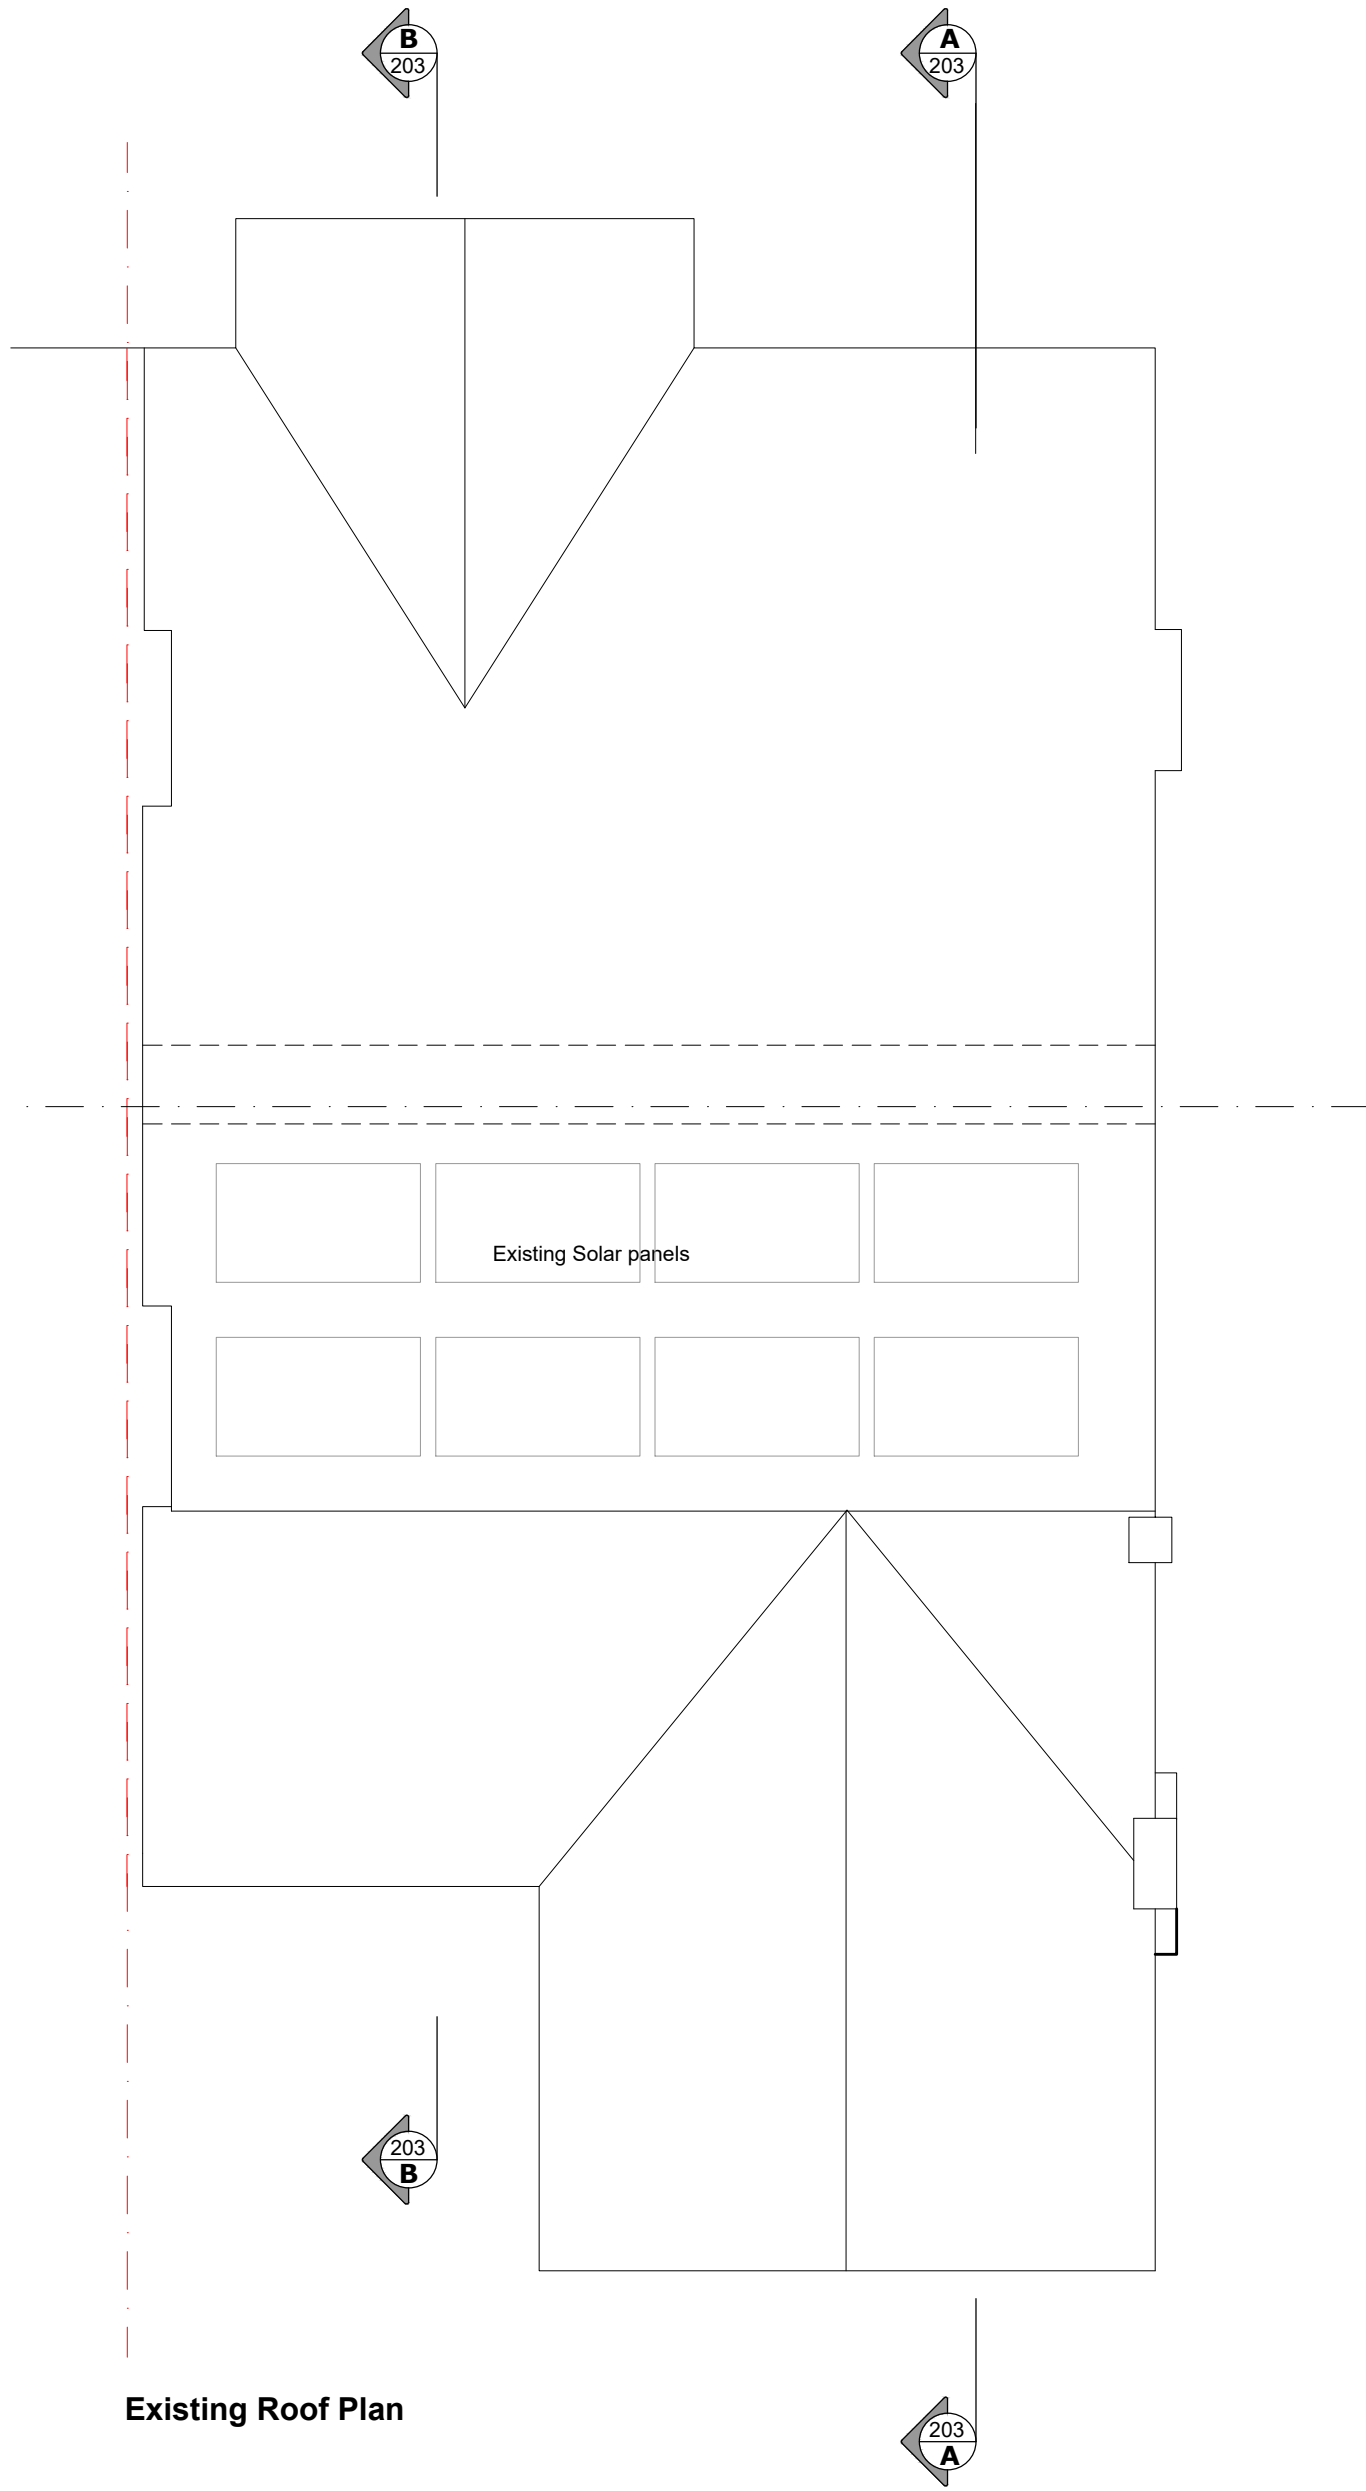
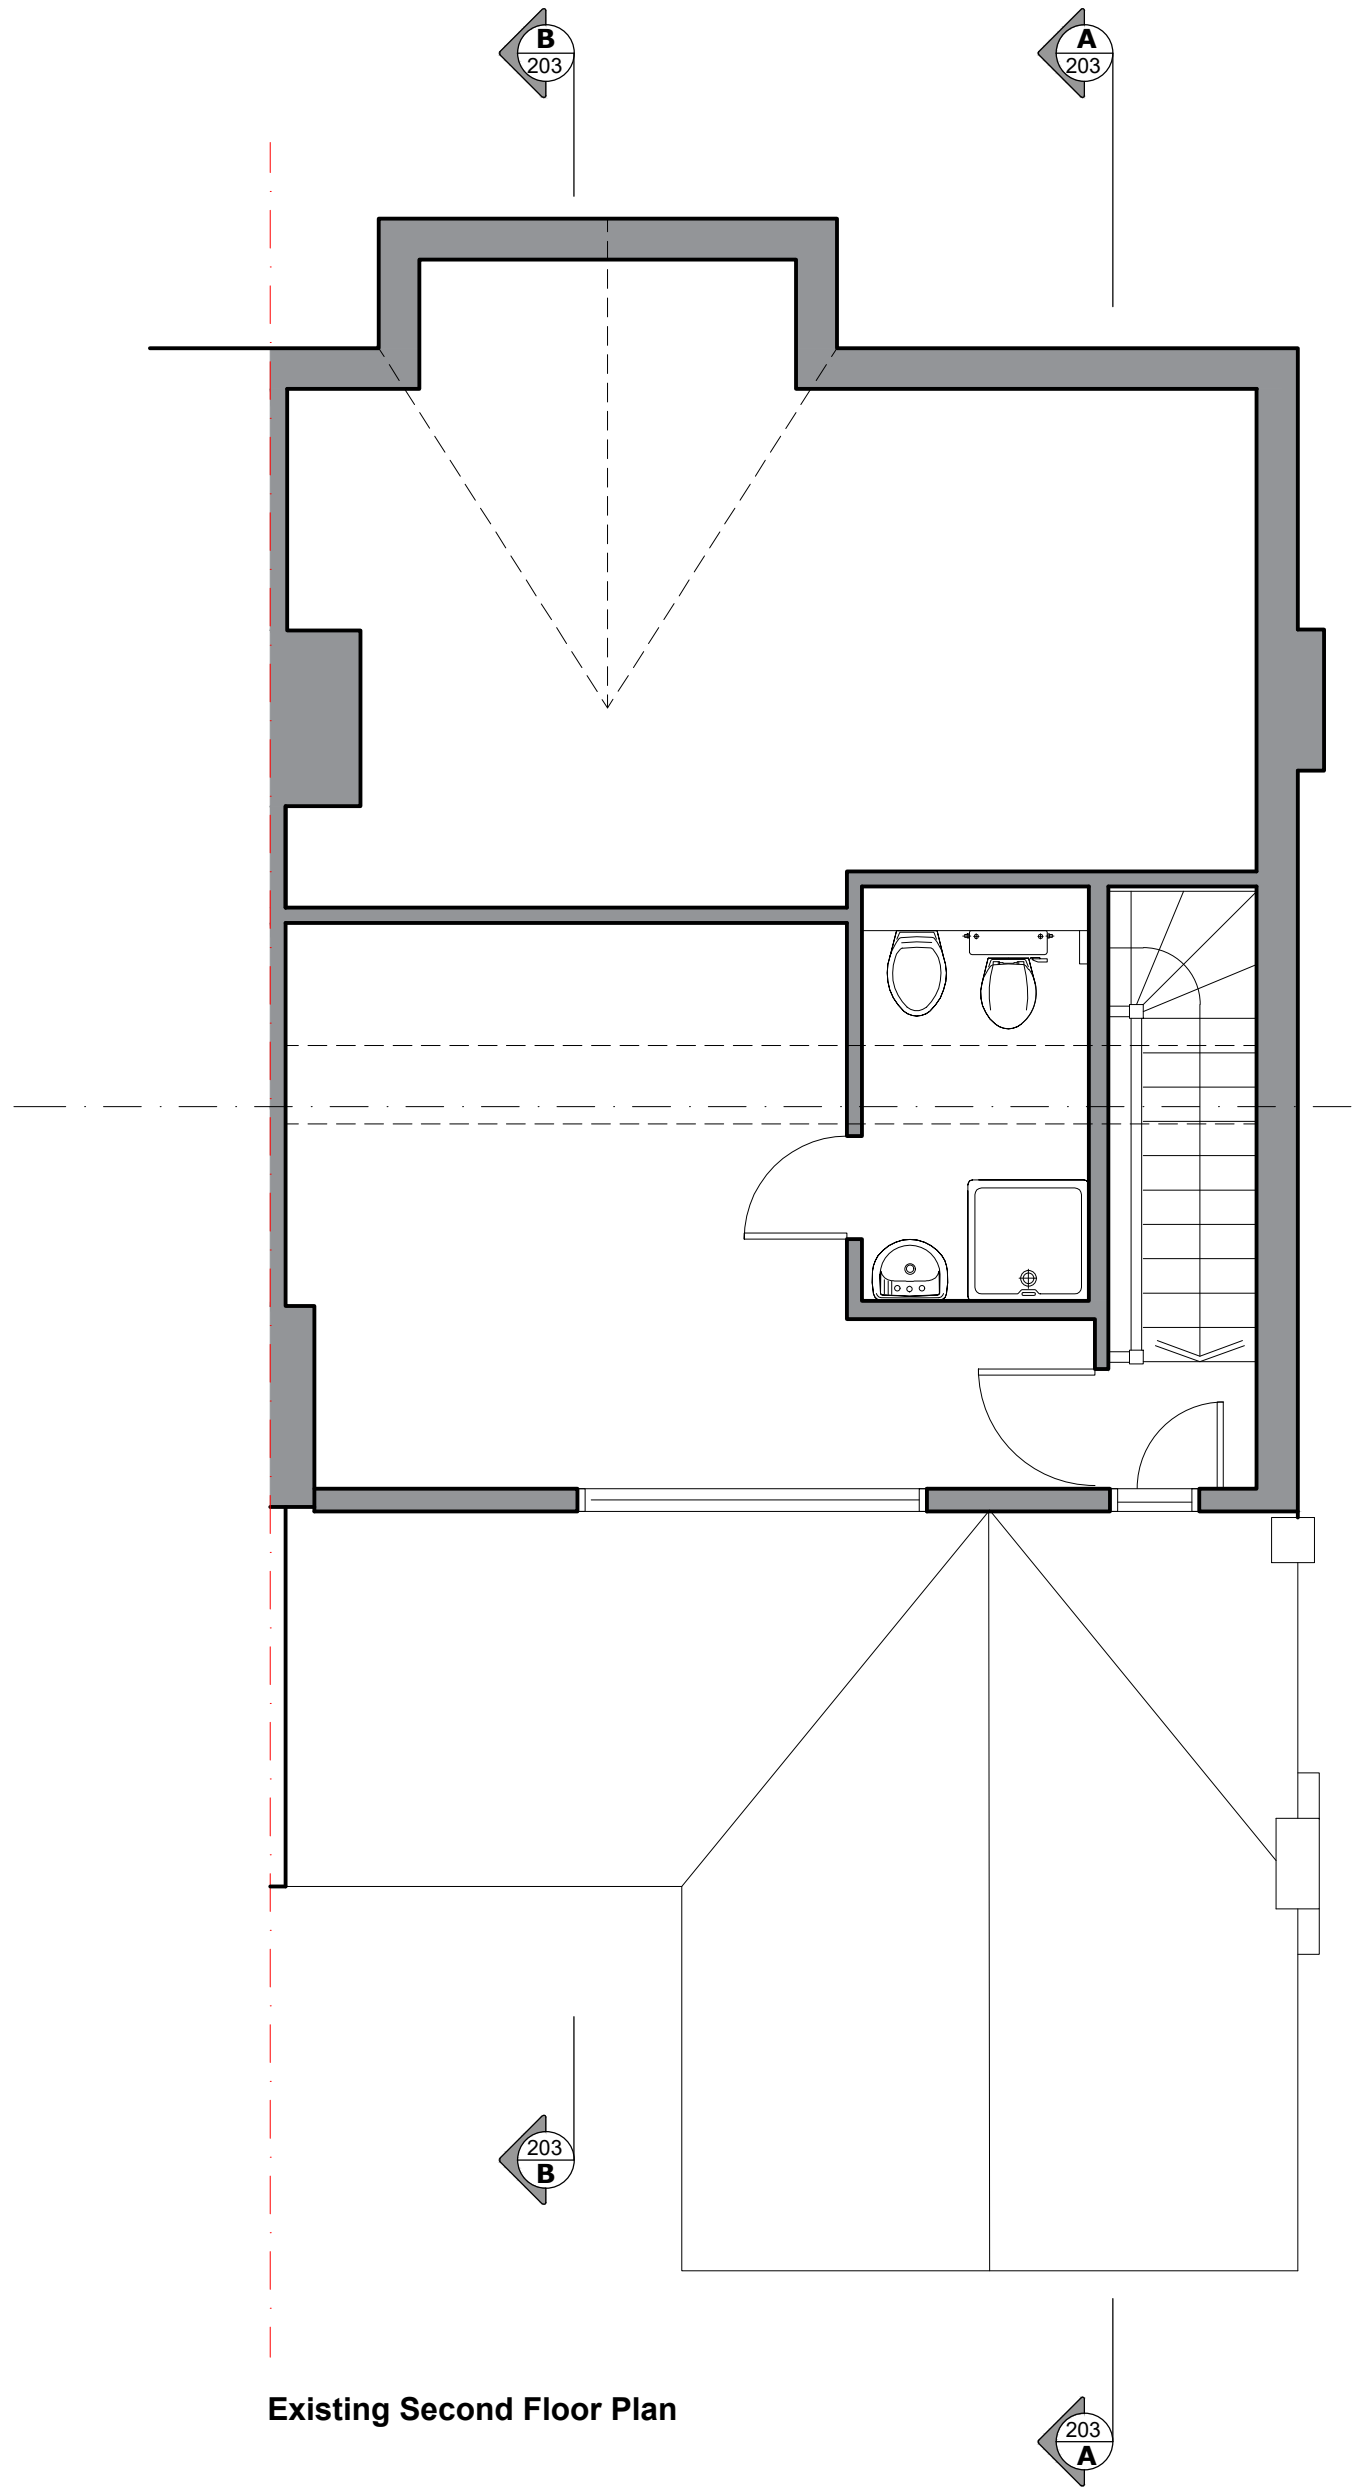


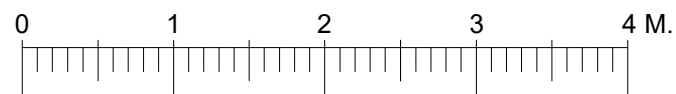

Revisions

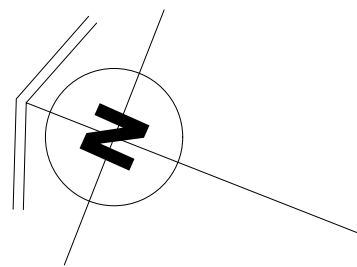

Dr. Title
**Existing Plans and
Rear Elevation**

Dr No.
401SR

Scale
1/50 @ A2

Date
March 2025

ardeco Ltd.
Architectural Design & Construction
info@ardeco-ltd.com www.ardeco-ltd.com

Project
**Second Floor Rear Extension to
46 Sarre Road.London NW2 3SL**

Client
Mr Richard Petti