


Proposed Second Floor Plan


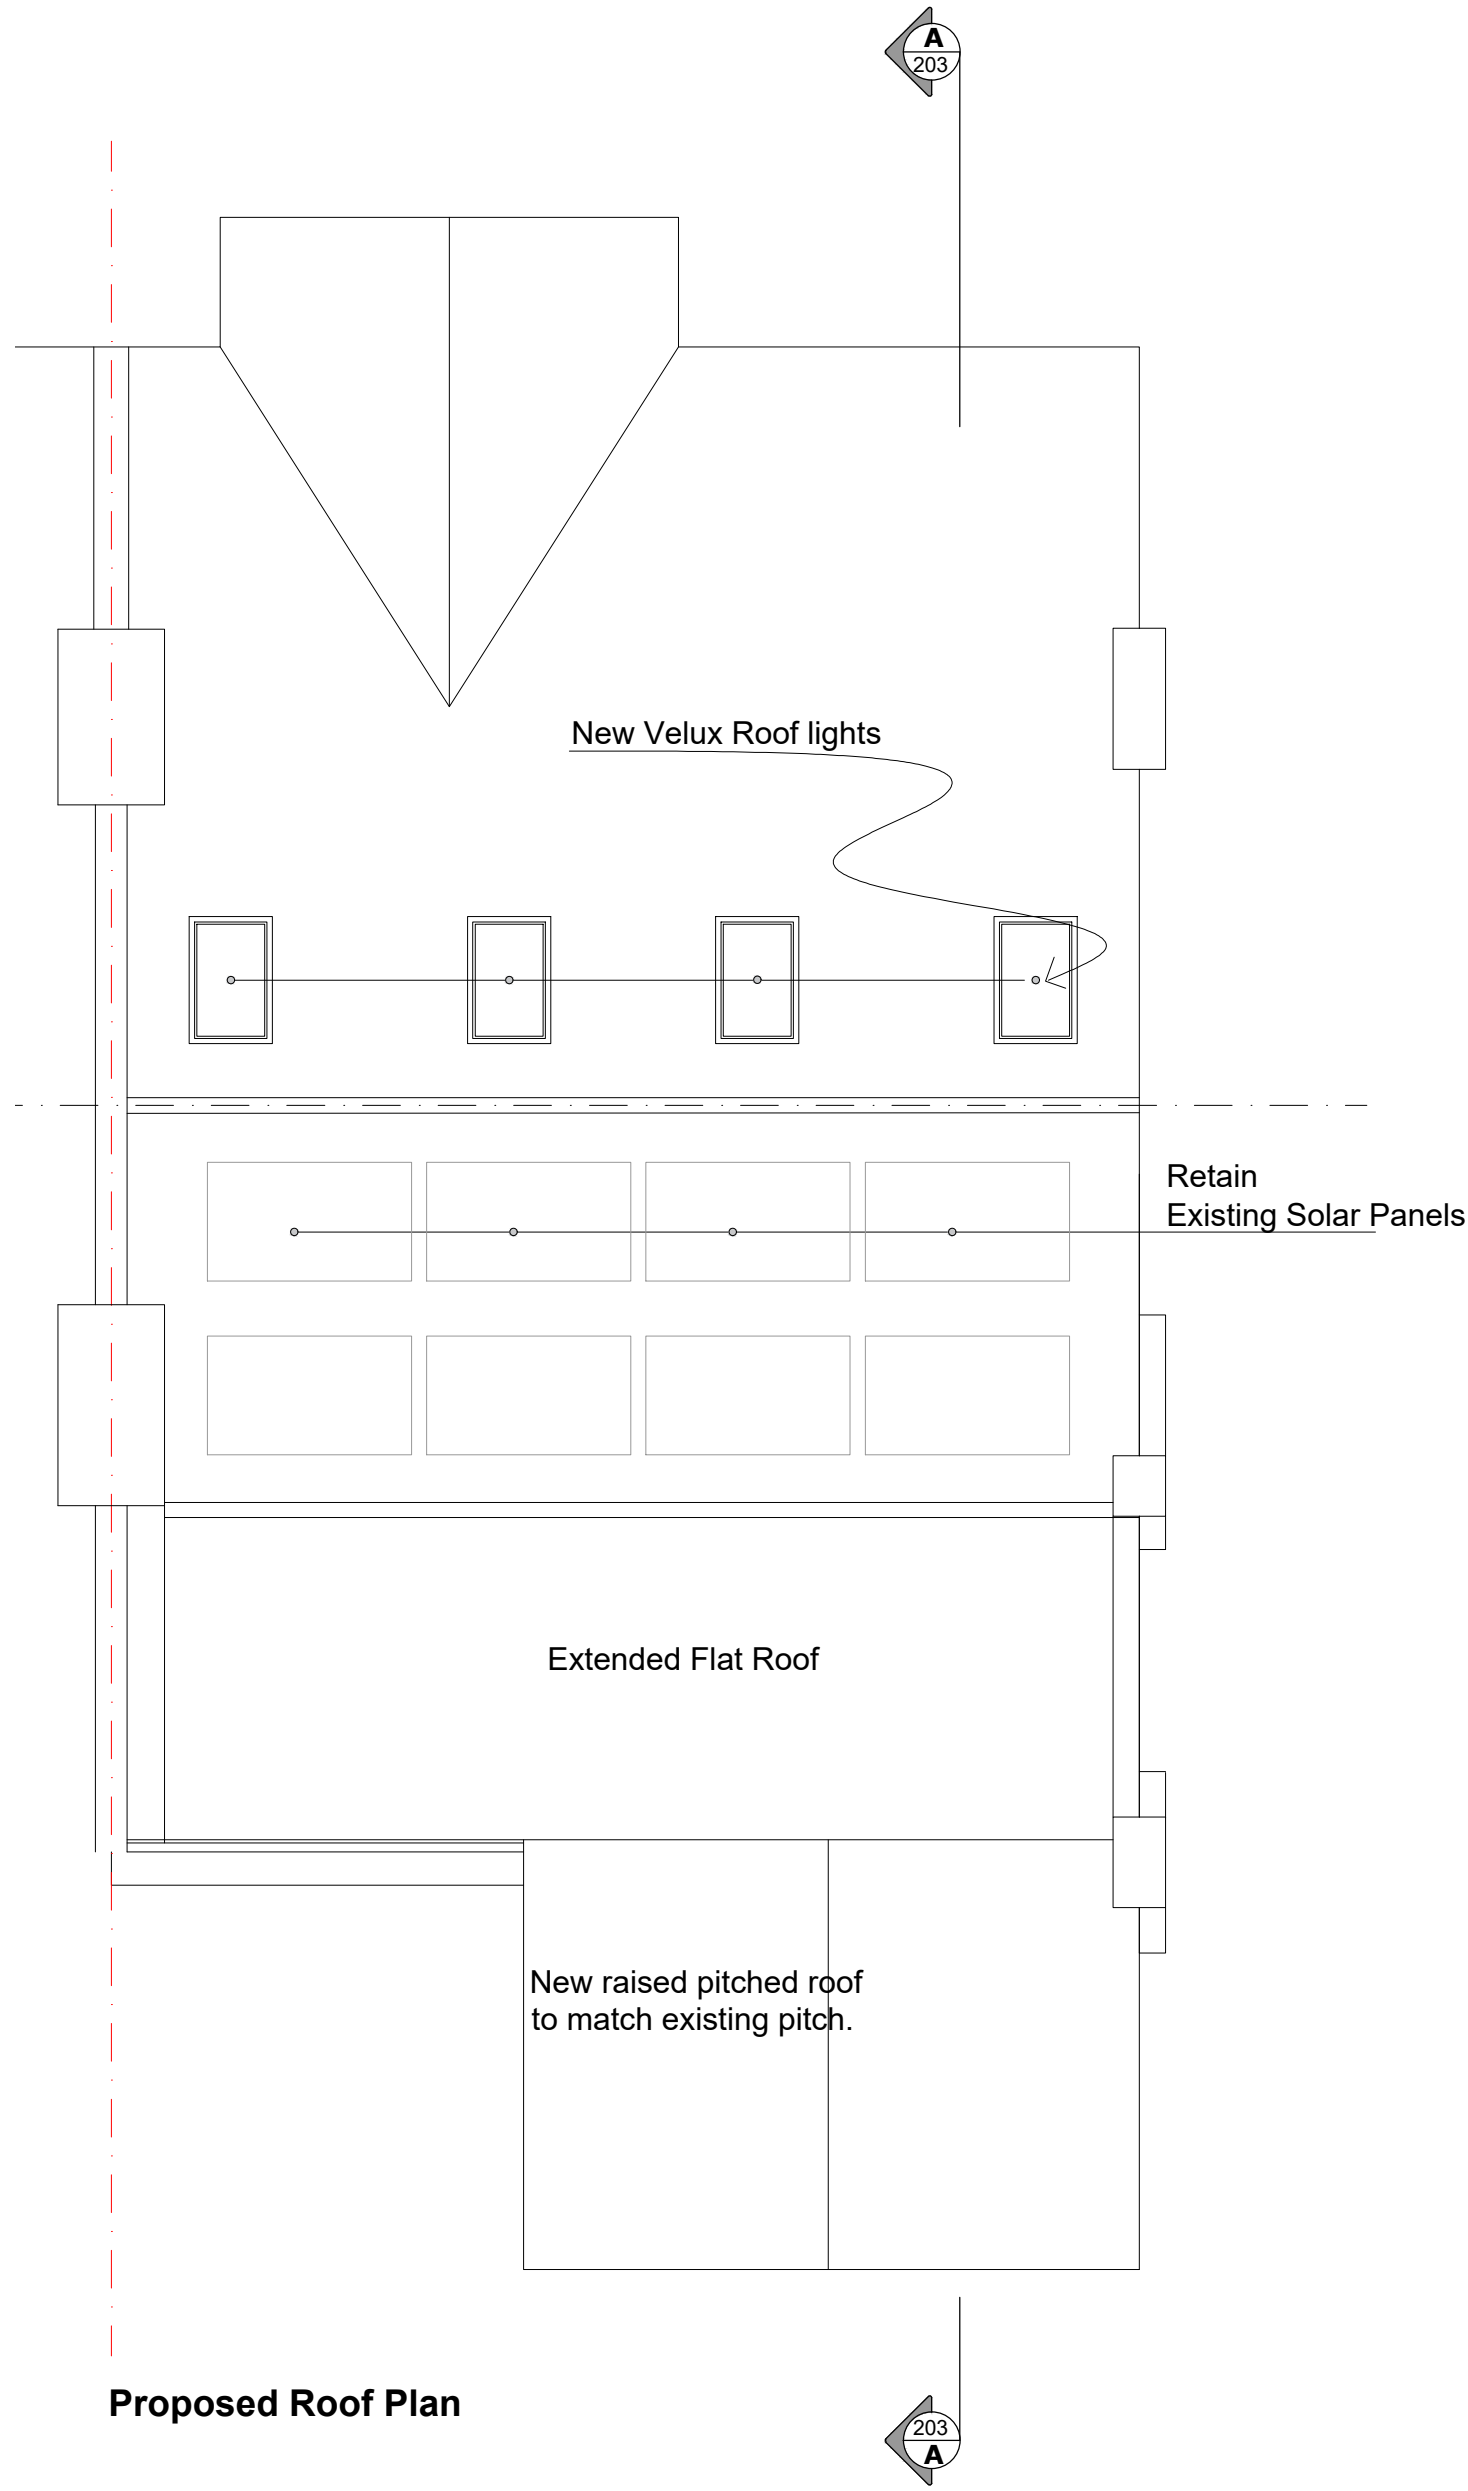


Proposed Roof Plan



Proposed Rear Elevation

Revisions

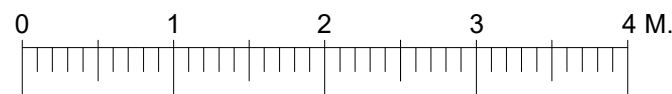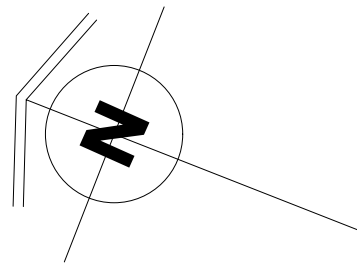

Dr. Title **Proposed Plans and Rear Elevation**
Dr No. **402SR**
Scale **1/50 @ A2**
Date **March 2025**

ardeco Ltd.
Architctural Design & Construction
info@ardeco-ltd.com www.ardeco-ltd.com

Project **Second Floor Rear Extension to 46 Sarre Road.London NW2 3SL**
Client **Mr Richard Petti**