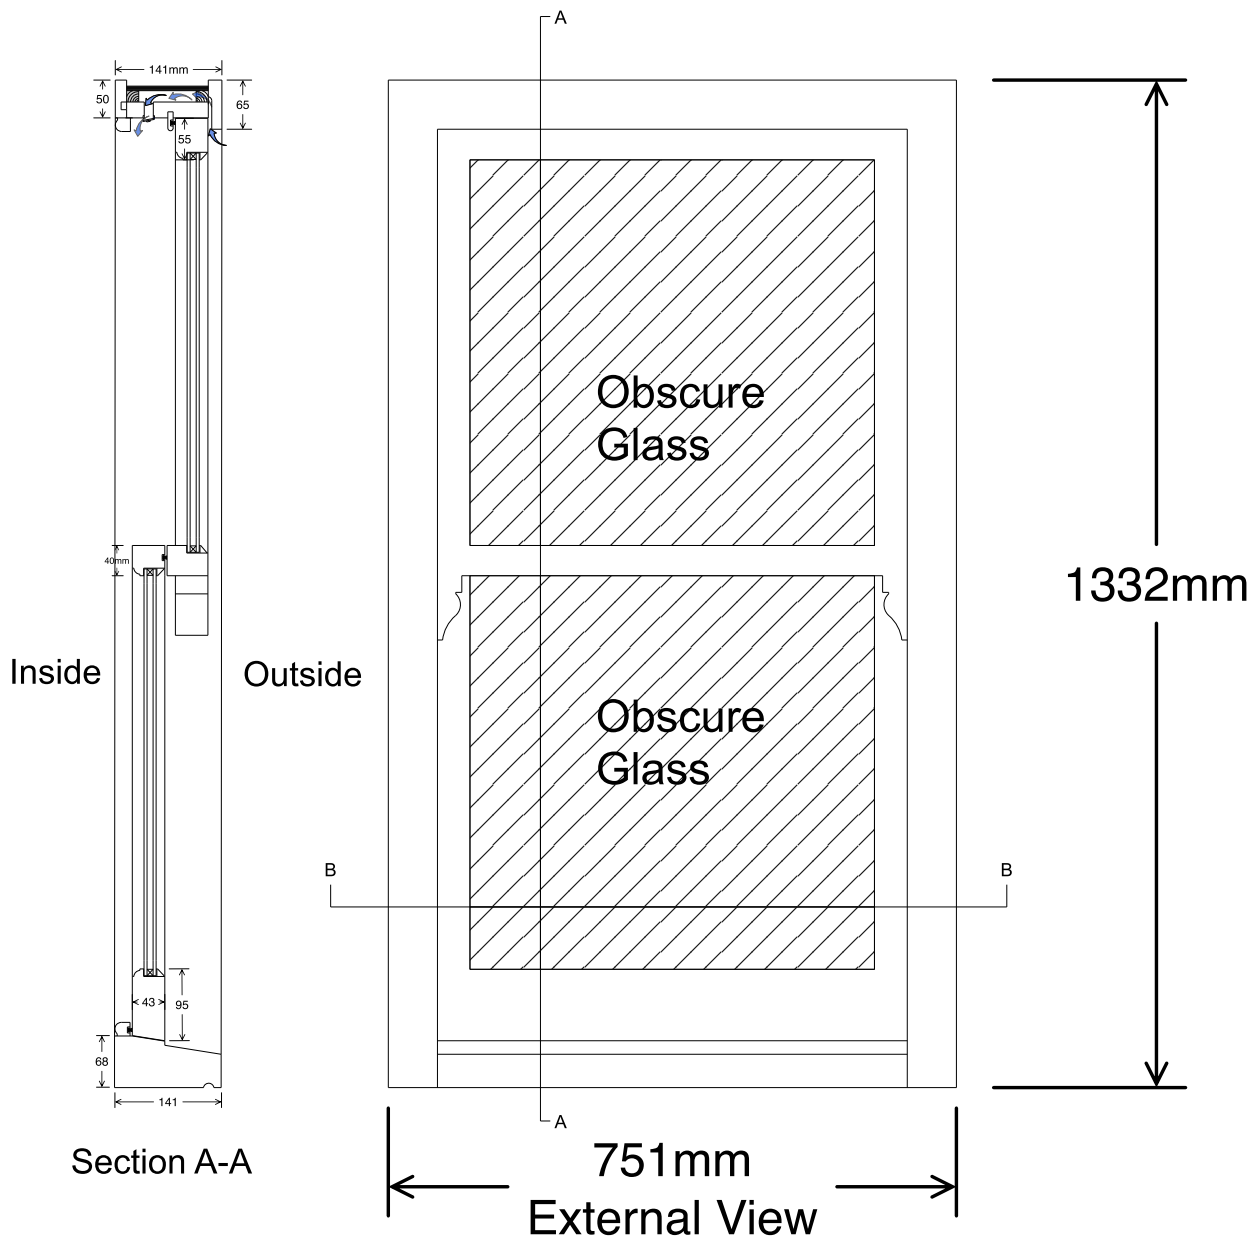


PROJECT: Flat 3, 42 Belsize Park Gardens NW3 4LY	Scale 1:10 @ A4
Glazing: Slimline Heritage Double glazed units - Obscure glass Low E, Soft Coat Gas cavity = Krypton gas Spacer bar = White Toughened glass = Yes Material = ACCOYA Timber Timber glazing bead Trickle vents : Yes	

Window: Proposed: New Box Sash window	
Elevation & Sections Ground Floor Side Shower room New box sash window	REVISION : 0
Date : 1-4-2025	
Drawing No. MJ/LSWD/05	
Page 05	