



Section A-A

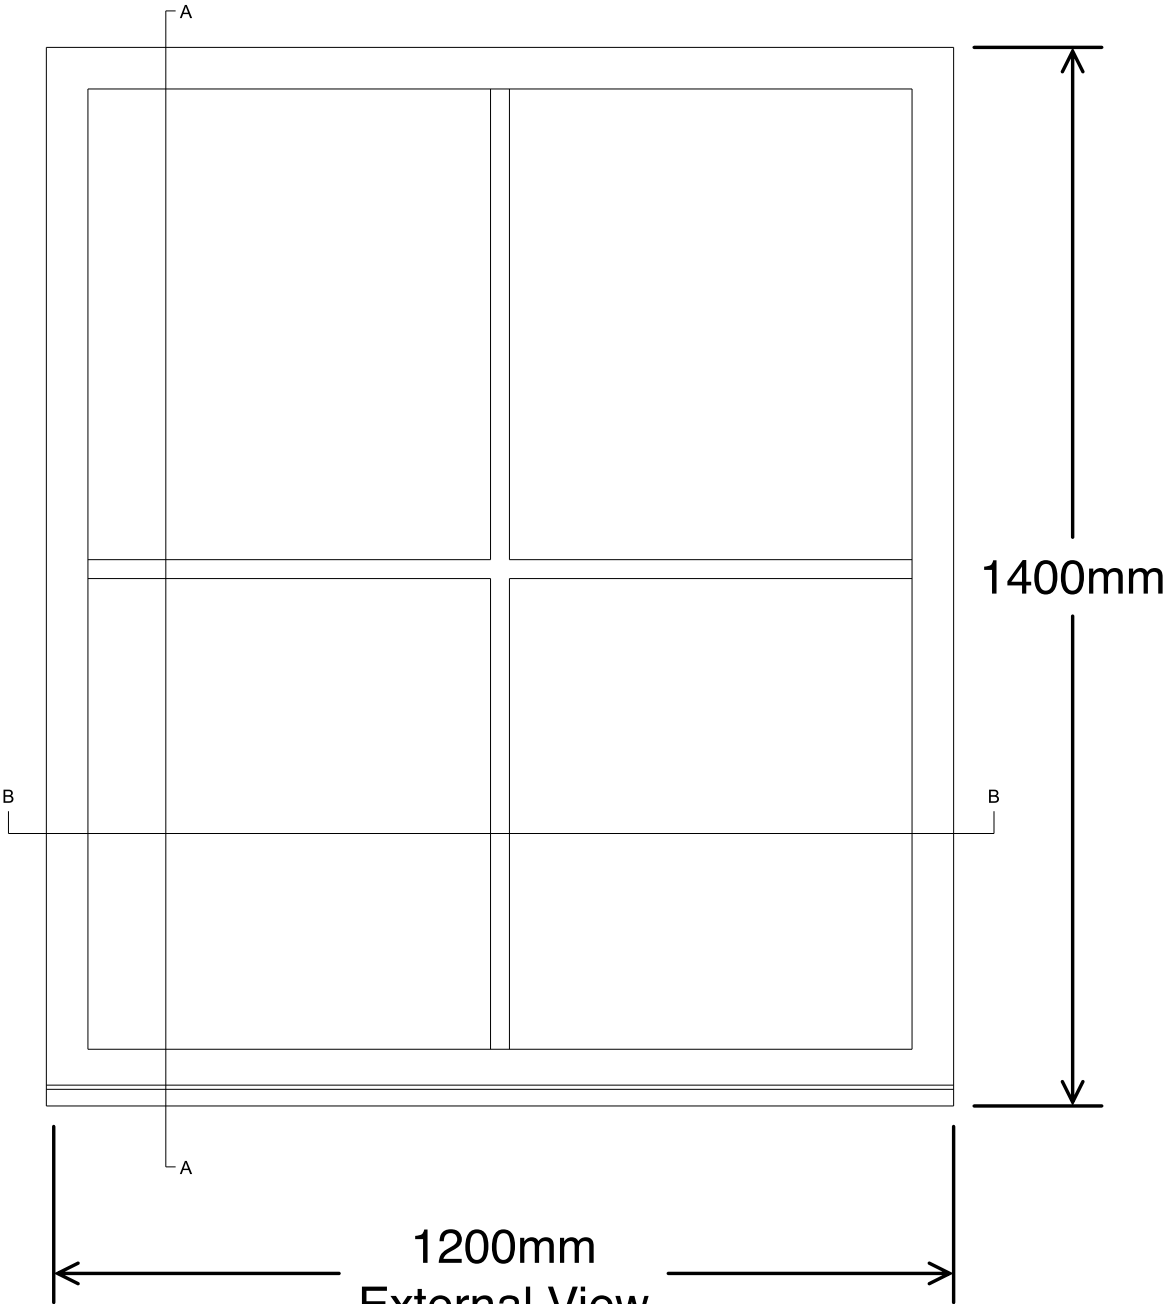

1200mm  
External View

Intside

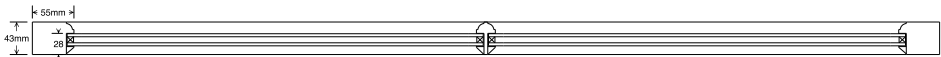

Section B-B

Outside

|   |         |                                                                                       |              |
|---|---------|---------------------------------------------------------------------------------------|--------------|
| PROJECT: Flat 3, 42 Belsize Park Gardens NW3 4LY   |         | Scale 1:10 @ A4                                                                       |              |
| Glazing: Slimline Heritage Double glazed units - Clear glass Low E, Soft Coat<br>Gas cavity = Argon gas<br>Spacer bar = White<br>Toughened glass = Yes |         | Window: Proposed: New Casement into existing frame                                    |              |
| Material = Sapele Hardwood Timber<br>Timber glazing bead<br>Trickle vents : No                                                                         |         | Elevation & Sections<br>Ground Floor<br>Rear Kitchen<br>Casement above the door       | REVISION : 0 |
| Date :<br>1-4-2025   |         |  |              |
| Drawing No.<br>MJ/LSWD/06   | Page 06 |                                                                                       |              |