


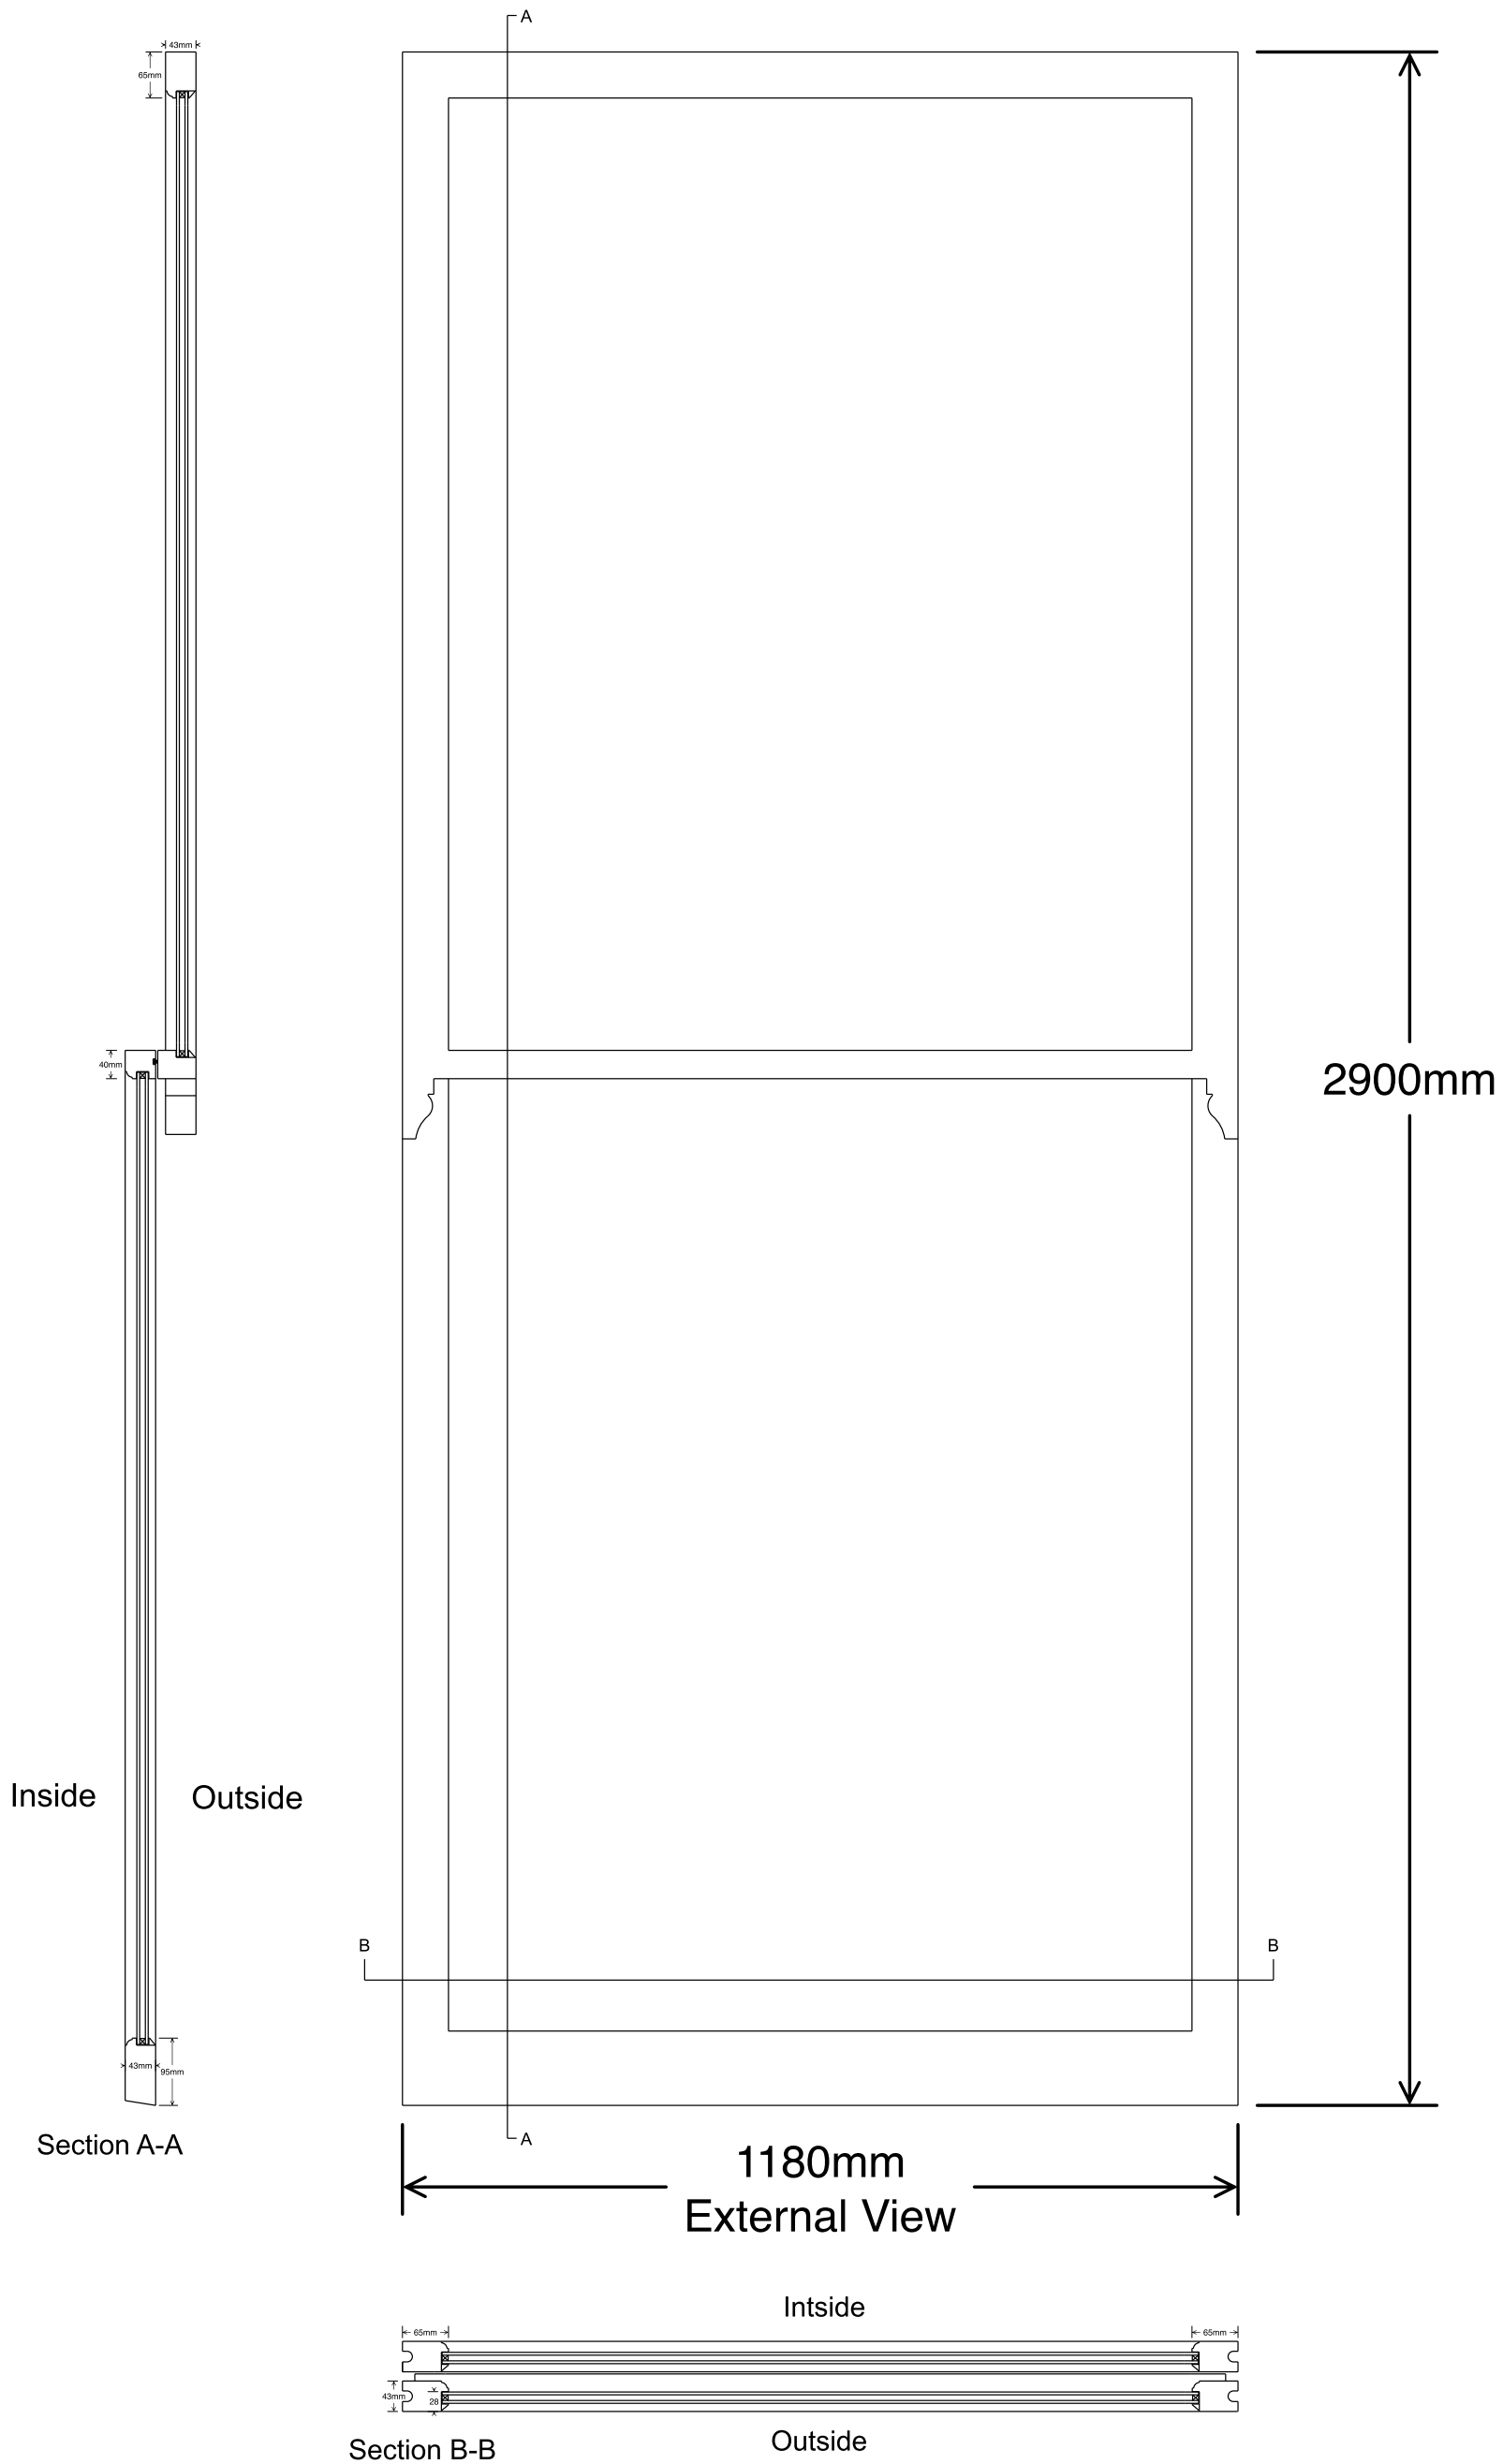

PROJECT: Flat 3, 42 Belsize Park Gardens NW3 4LY		Scale 1:10 @ A4	
Glazing: Slimline Heritage Double glazed units - Clear glass Low E, Soft Coat Gas cavity = Argon gas Spacer bar = White Toughened glass = Yes Material = Sapele Hardwood Timber Timber glazing bead Trickle vents : No			
Window: Proposed: New Sashes into existing box frame		Elevation & Sections Ground Floor Rear Bedroom Pair sashes	
REVISION : 0		Date : 1-4-2025	
		Drawing No. MJ/LSWD/07 Page 07	