


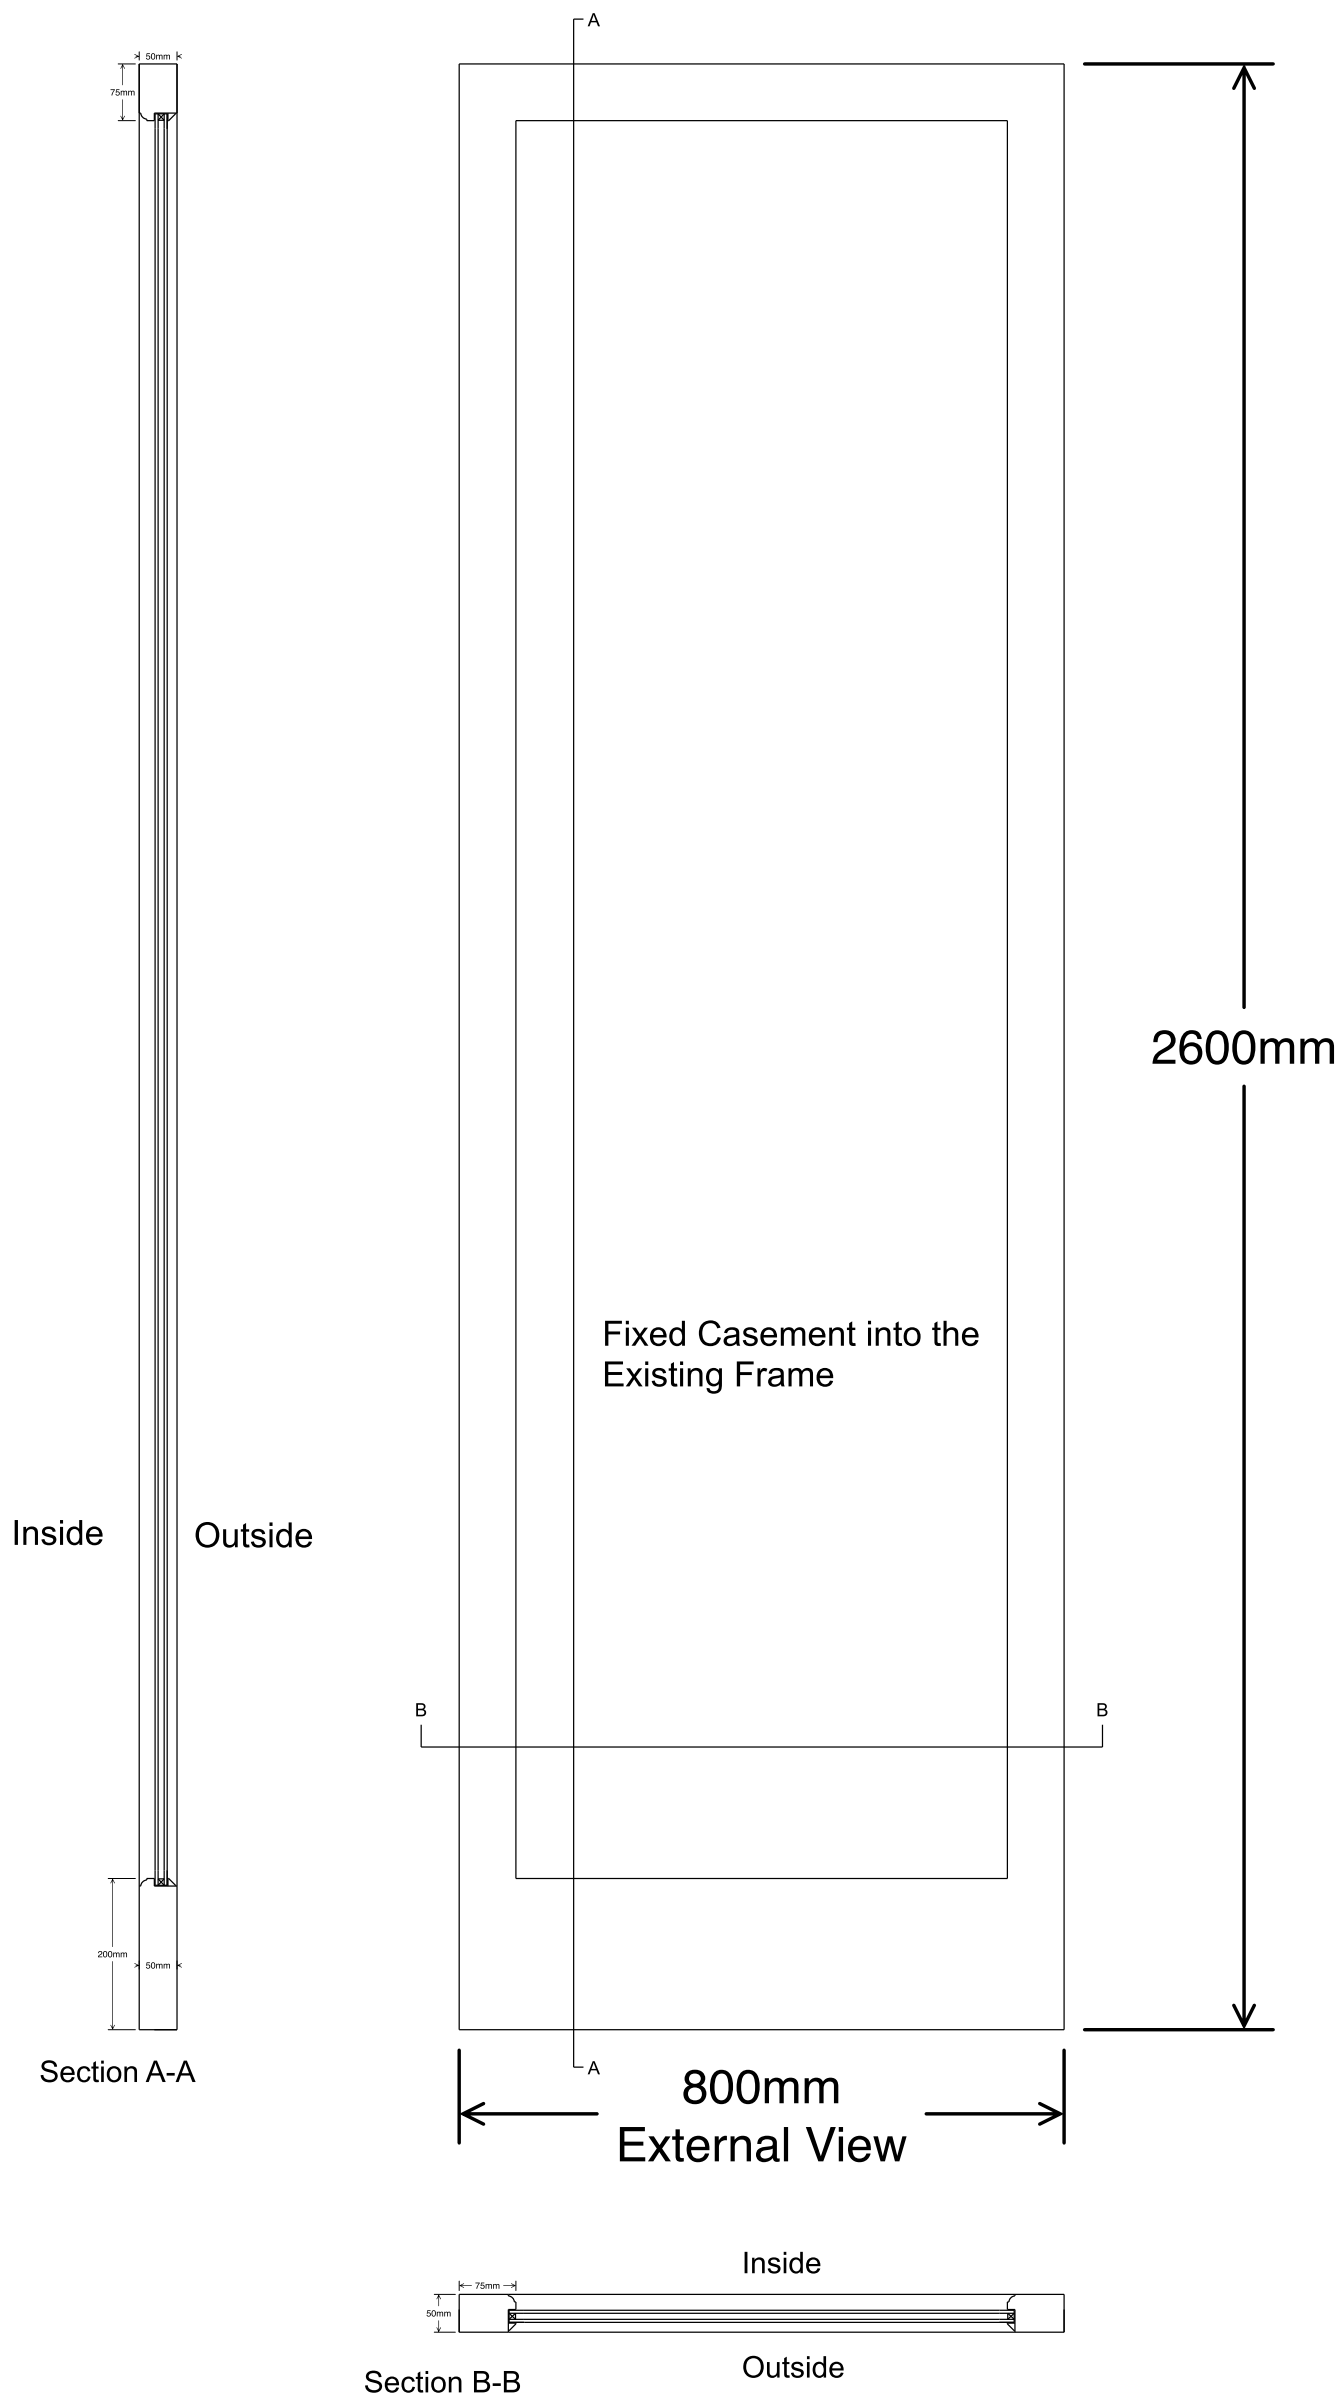

PROJECT: Flat 3, 42 Belsize Park Gardens NW3 4LY	Scale 1:10 @ A3
Glazing: Slimline Heritage Double glazed units - Clear glass Low E, Soft Coat Gas cavity = Argon gas Spacer bar = White Toughened glass = Yes Material = Sapele Hardwood Timber Timber glazing bead Trickle vents : No	

Window: Proposed: New Casement into existing frame	
Elevation & Sections Bay Left Casement Ground Floor Front	REVISION : 0
Date : 1-4-2025	LONDON SASH WINDOWS & DOORS
Drawing No. MJ/LSWD/01	Page 01