


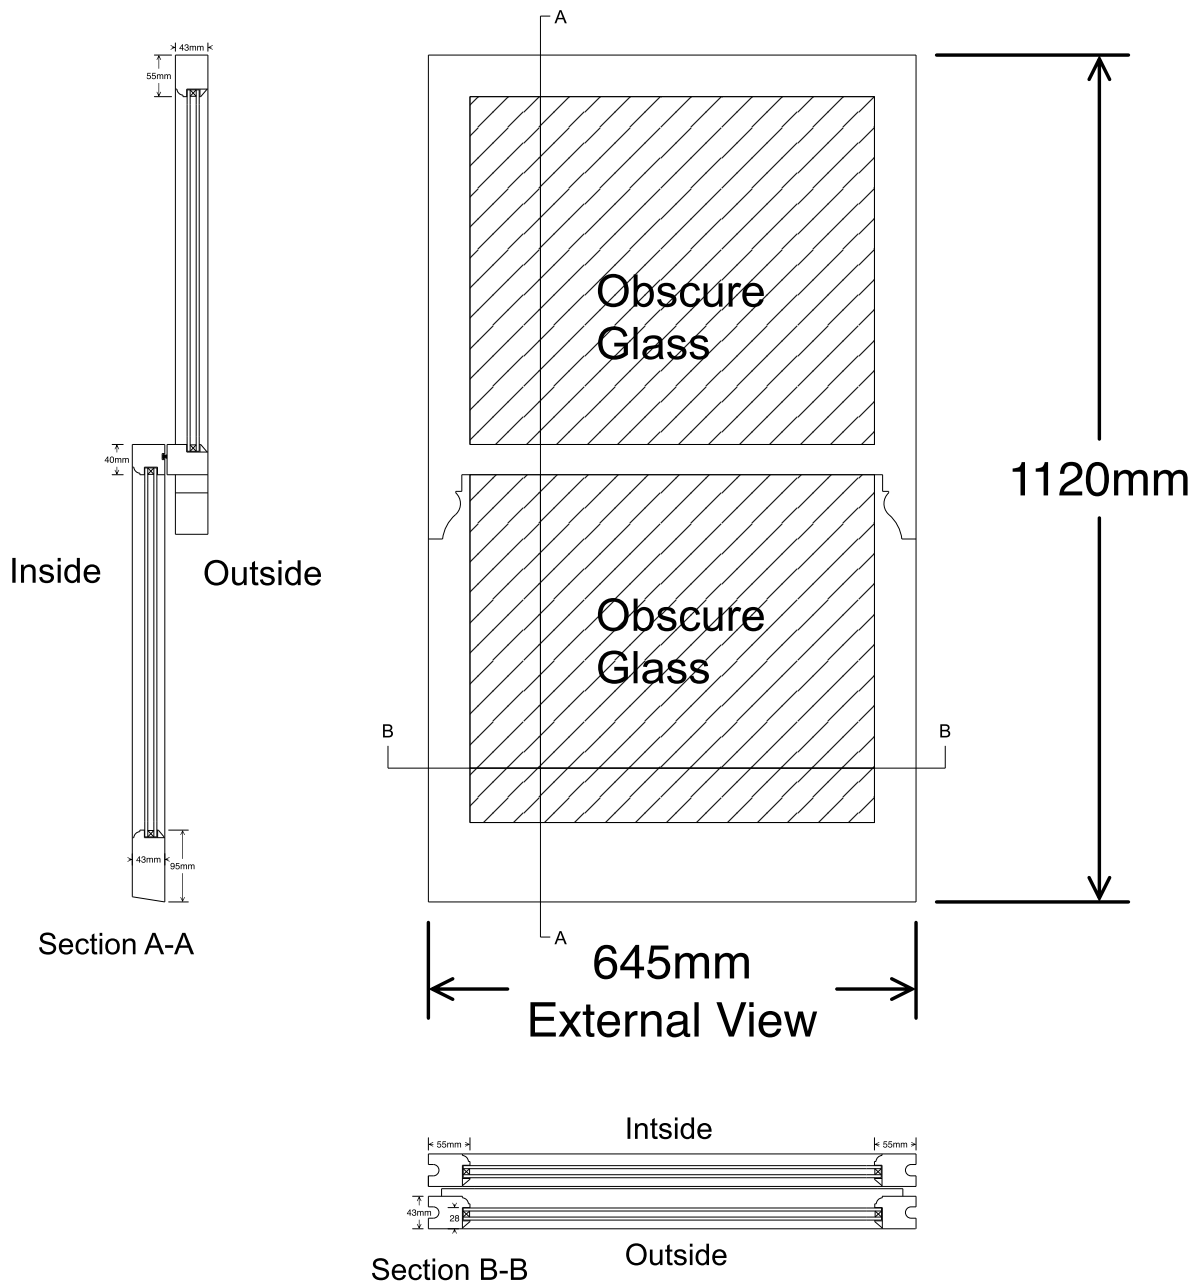

|   |                 |
|---|-----------------|
| PROJECT: Flat 3, 42 Belsize Park Gardens NW3 4LY   | Scale 1:10 @ A4 |
| Glazing: Slimline Heritage Double glazed units - Obscure glass Low E, Soft Coat<br>Gas cavity = Argon gas<br>Spacer bar = White<br>Toughened glass = Yes<br><br>Material = Sapele Hardwood Timber<br>Timber glazing bead<br>Trickle vents : No |                 |

|                                                                 |              |
|-----------------------------------------------------------------|--------------|
| Window: Proposed: New Sashes into existing box frame            |              |
| Elevation & Sections<br>Ground Floor Side<br>Toilet Pair sashes | REVISION : 0 |
| Date :<br>1-4-2025                                              |              |
| Drawing No.<br>MJ/LSWD/04                                       |              |
| Page 04                                                         |              |