



SOUTH EAST ELEVATION
1:100

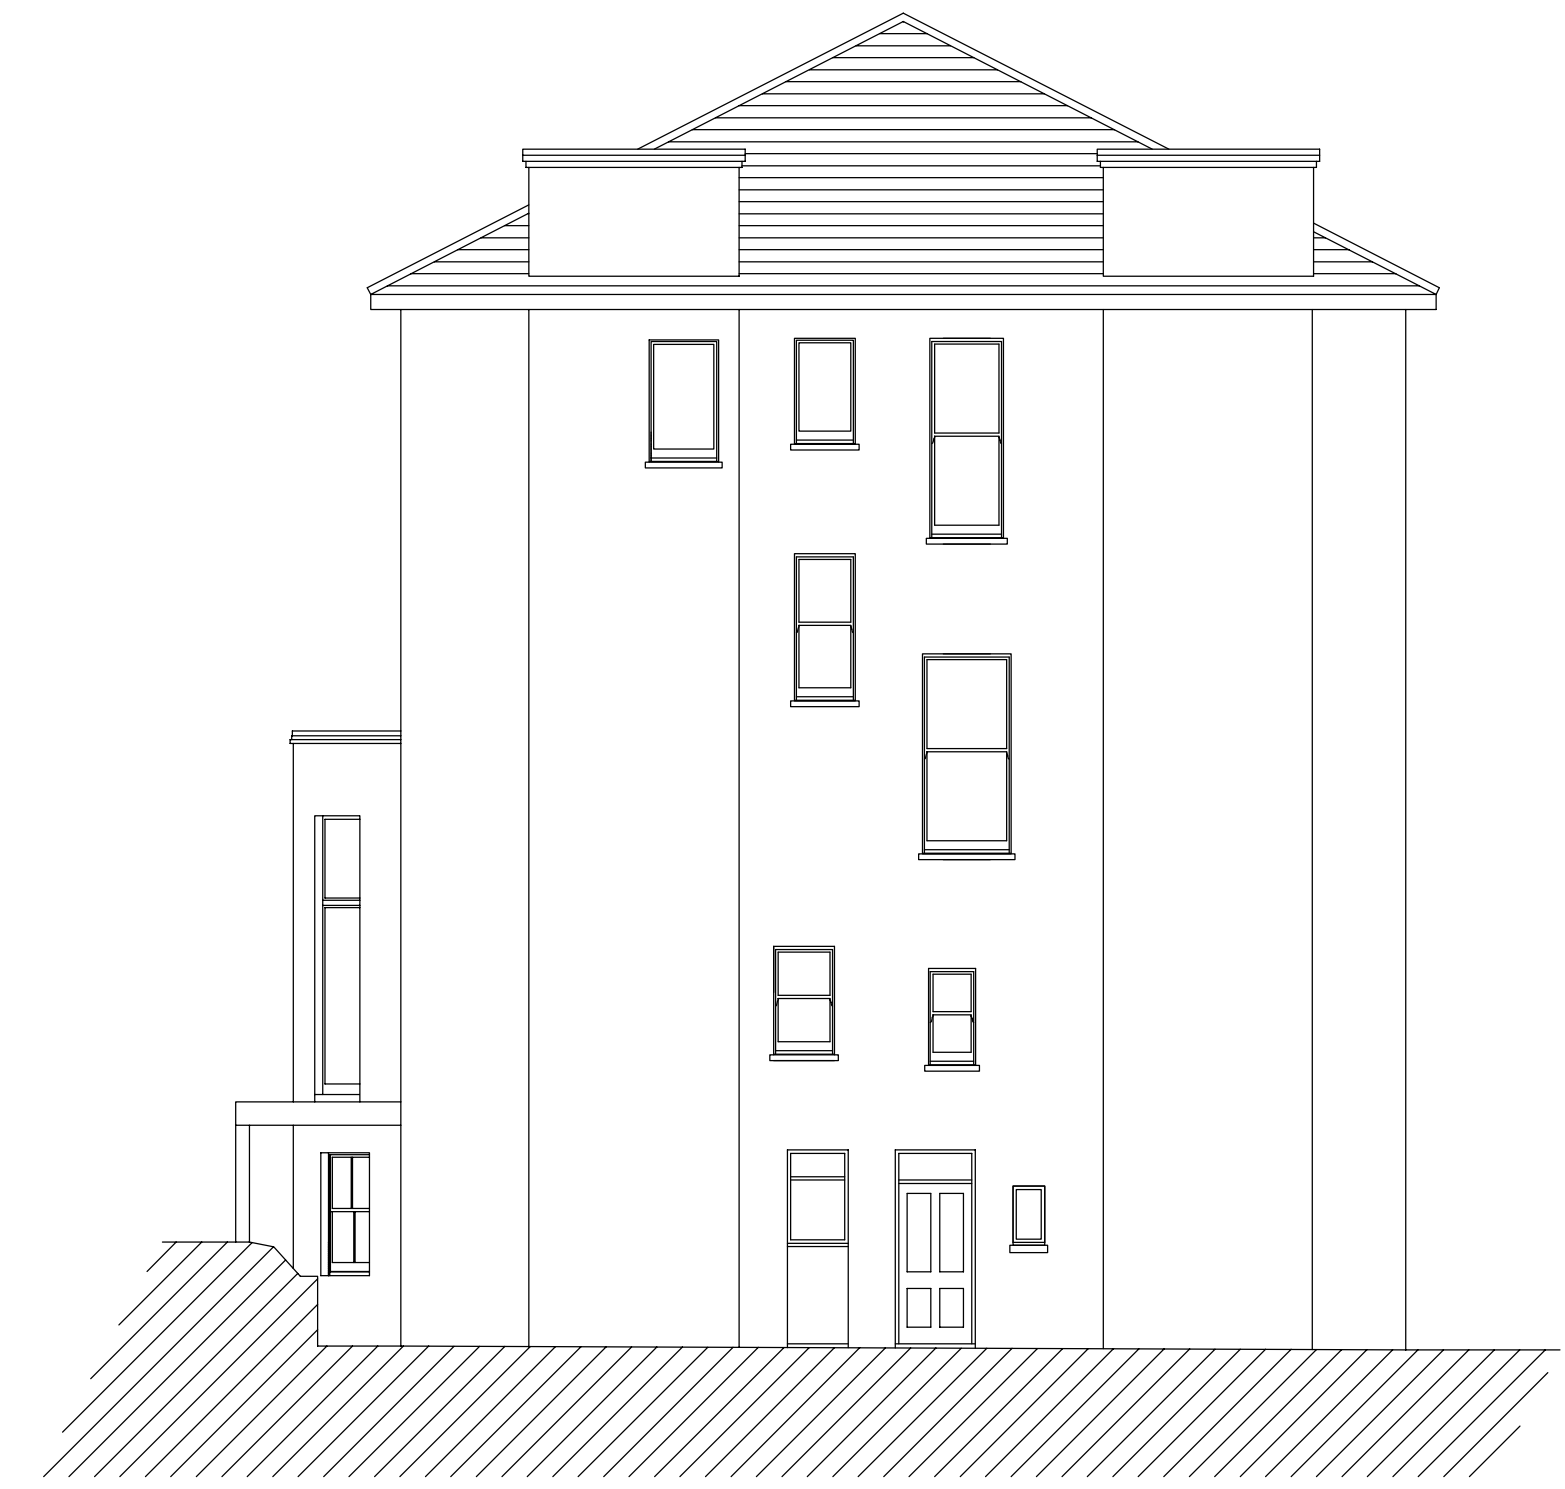


NORTH EAST ELEVATION
1:100




NORTH WEST ELEVATION
1:100

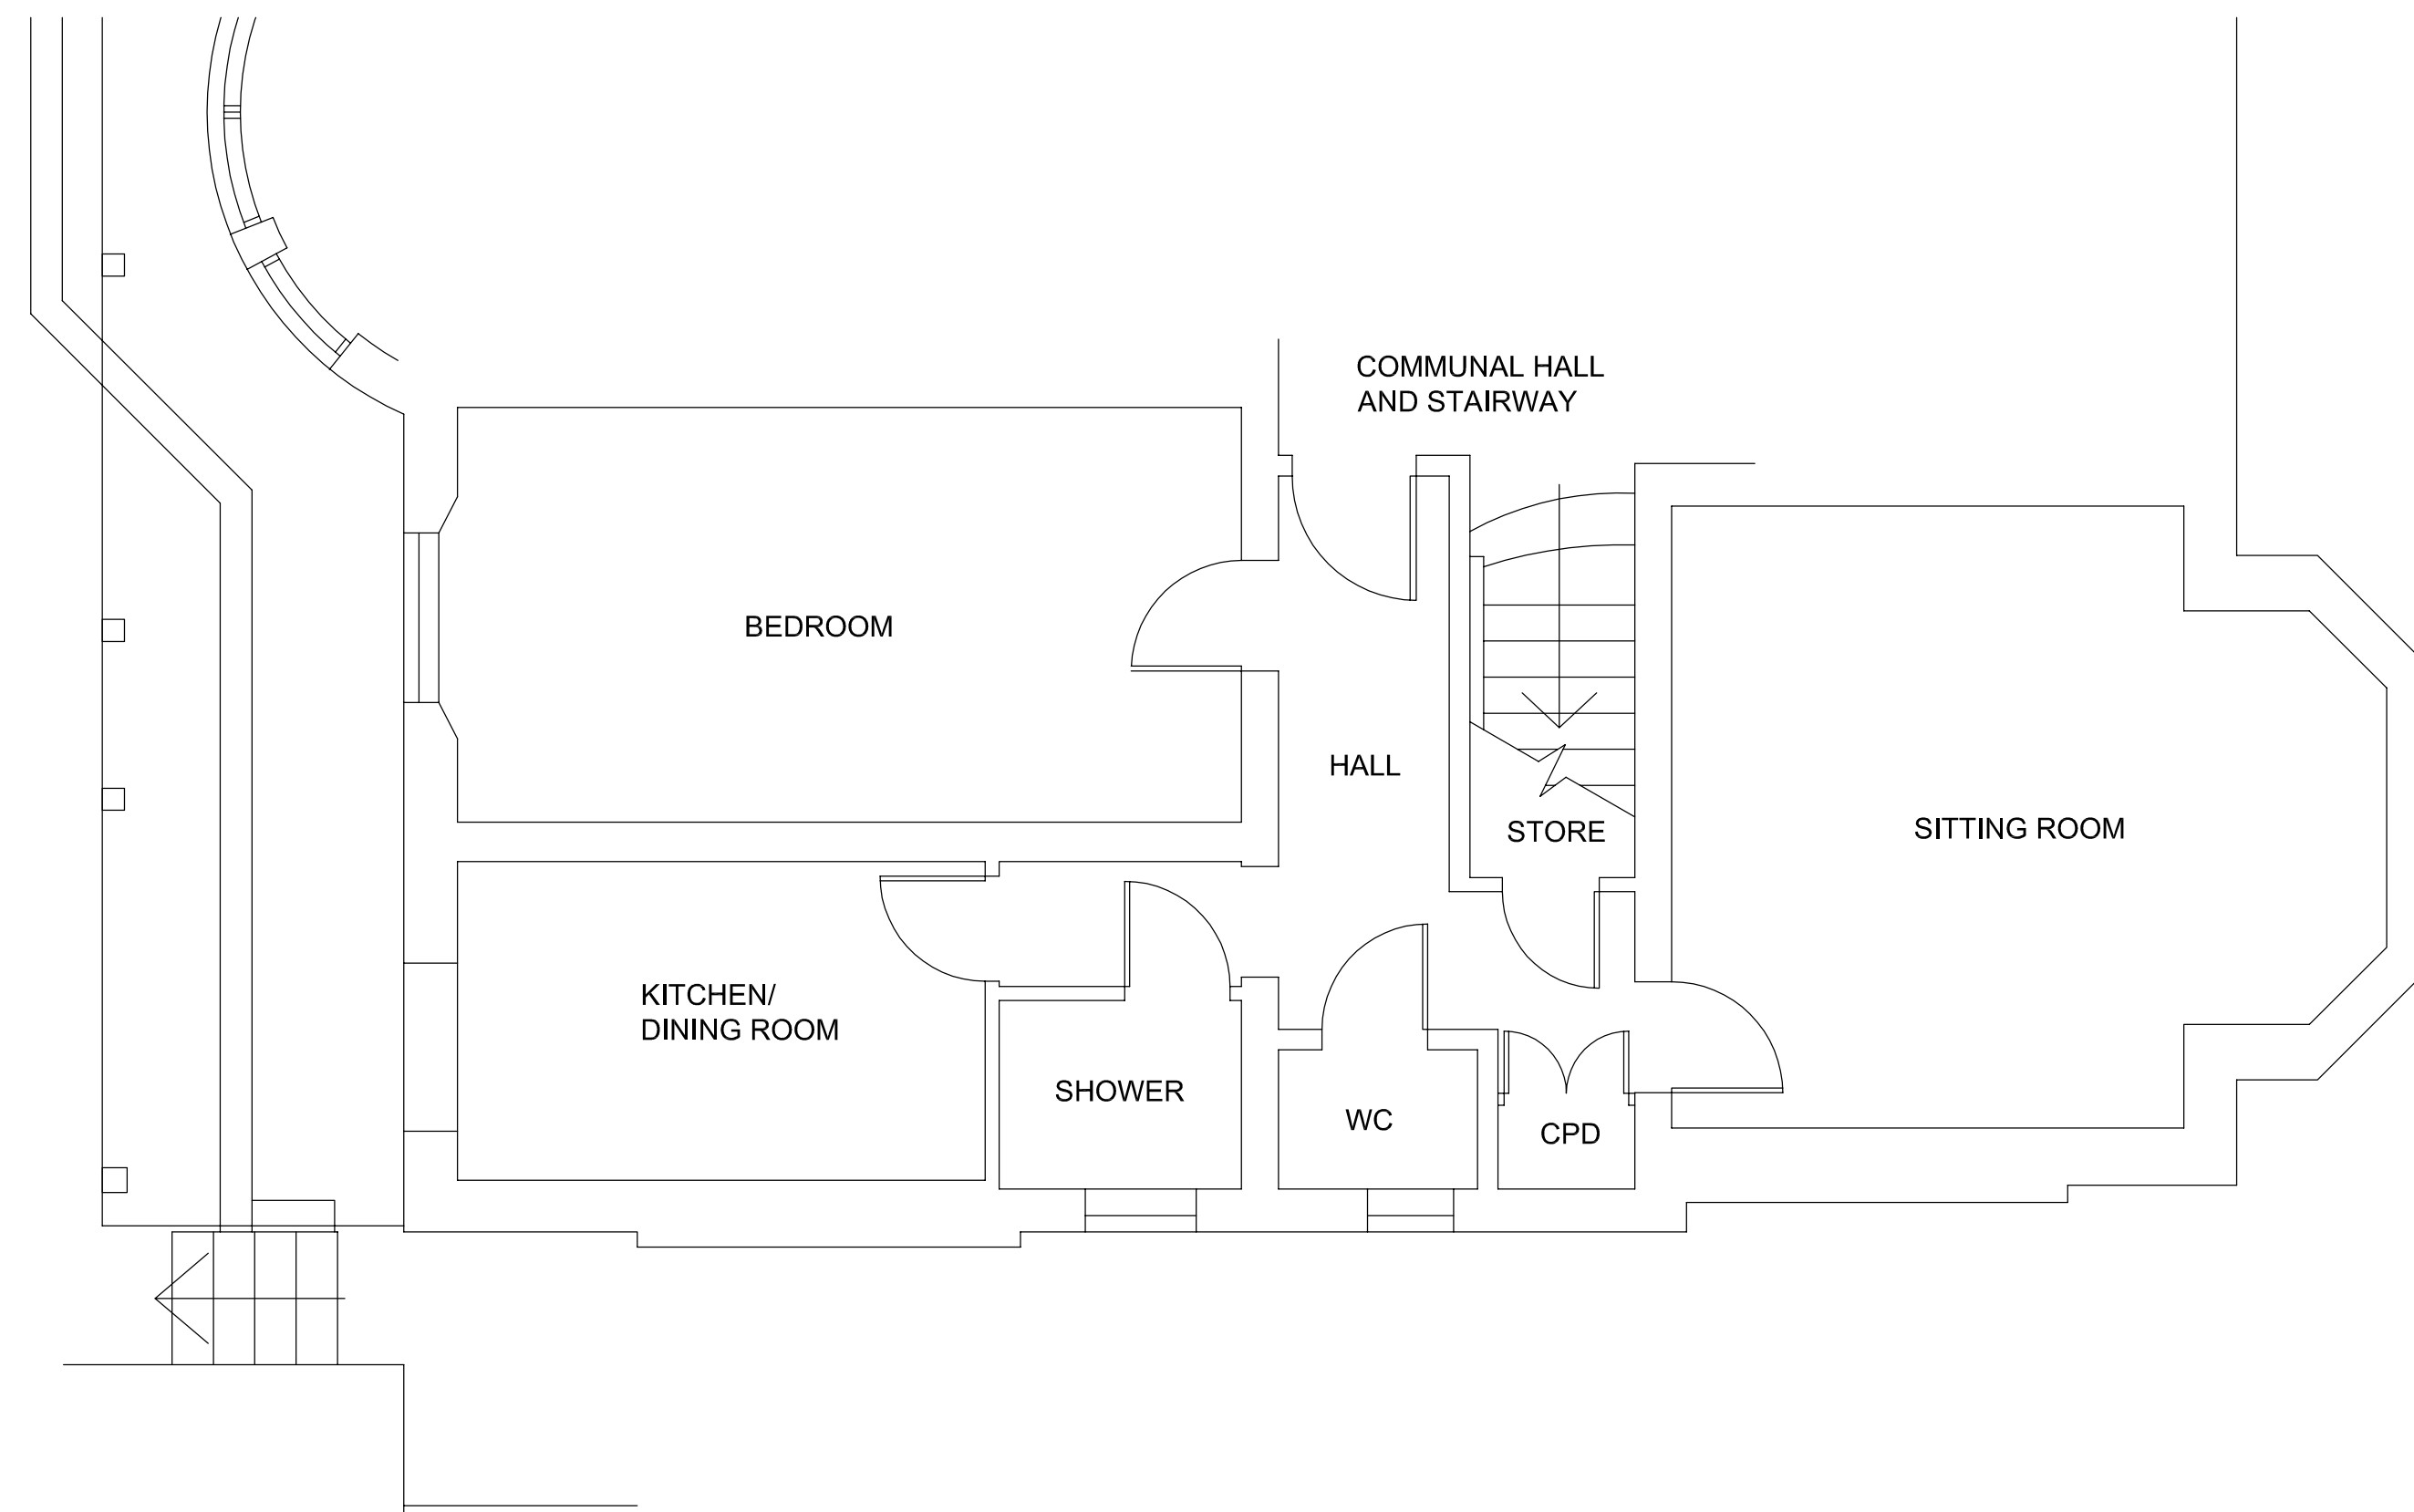

UPPER GROUND FLOOR FLAT 3 PLAN
1:50

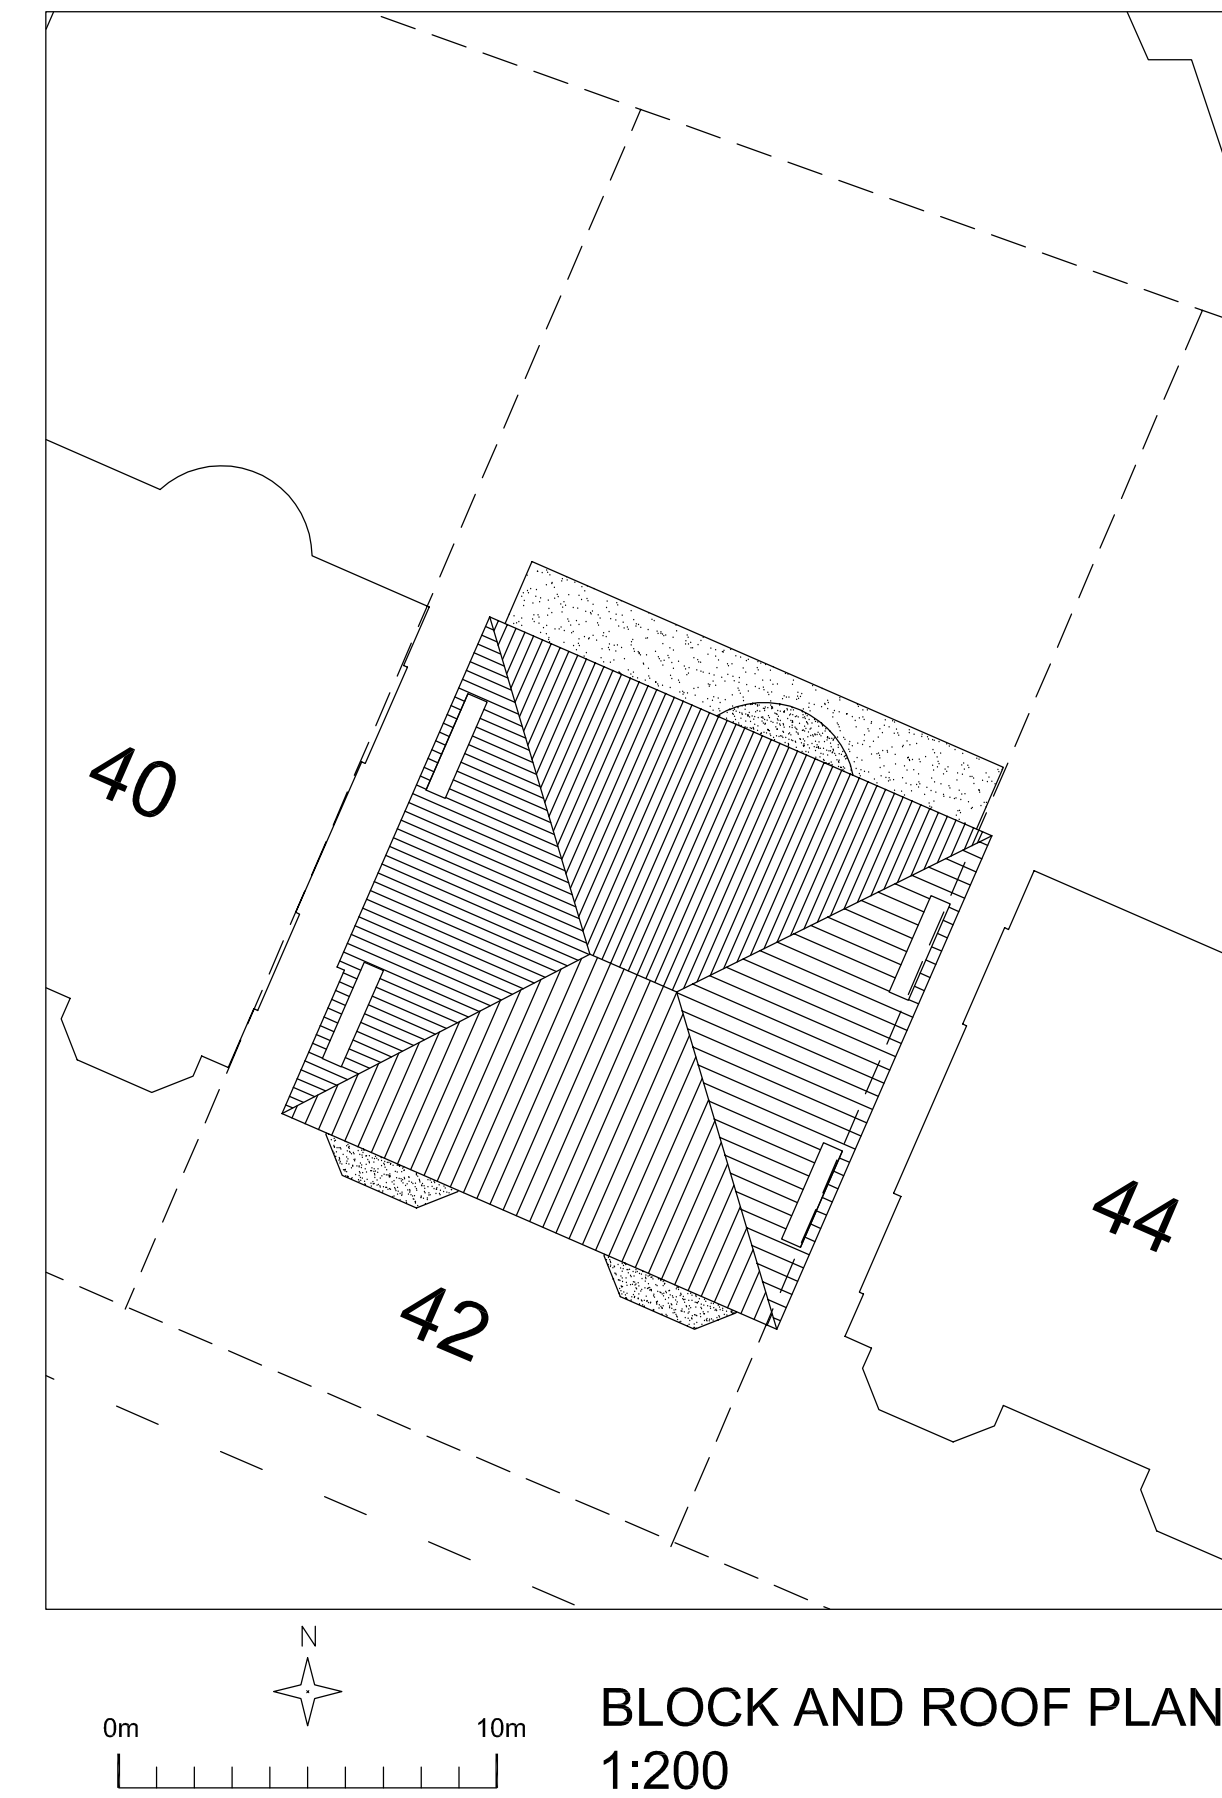

BLOCK AND ROOF PLAN
1:200

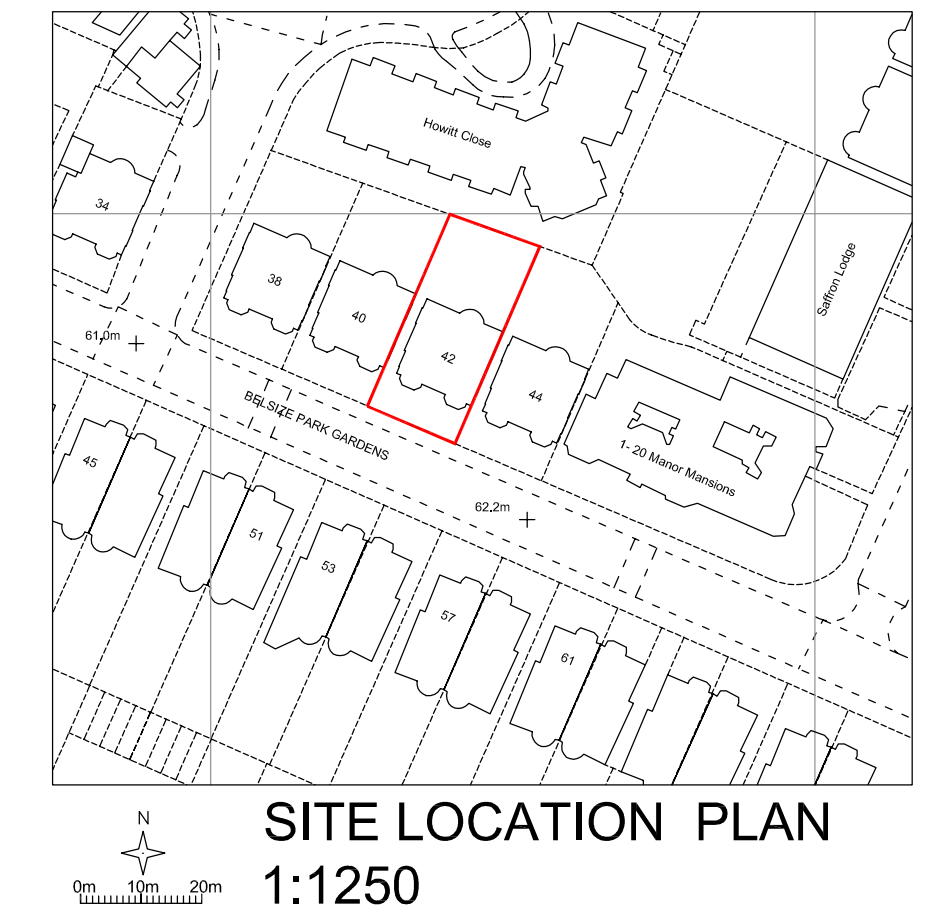

SITE LOCATION PLAN
1:1250