


This drawing should be read in conjunction with all drawings prepared as part of the detail design package. Ensure site dimensions are checked prior to manufacture and installation. Ensure all joinery is restrained to structural envelope as necessary. All finishes to be applied as manufacturers instructions.


These drawings are for design intent purposes only. Contractor to develop construction design accordingly.

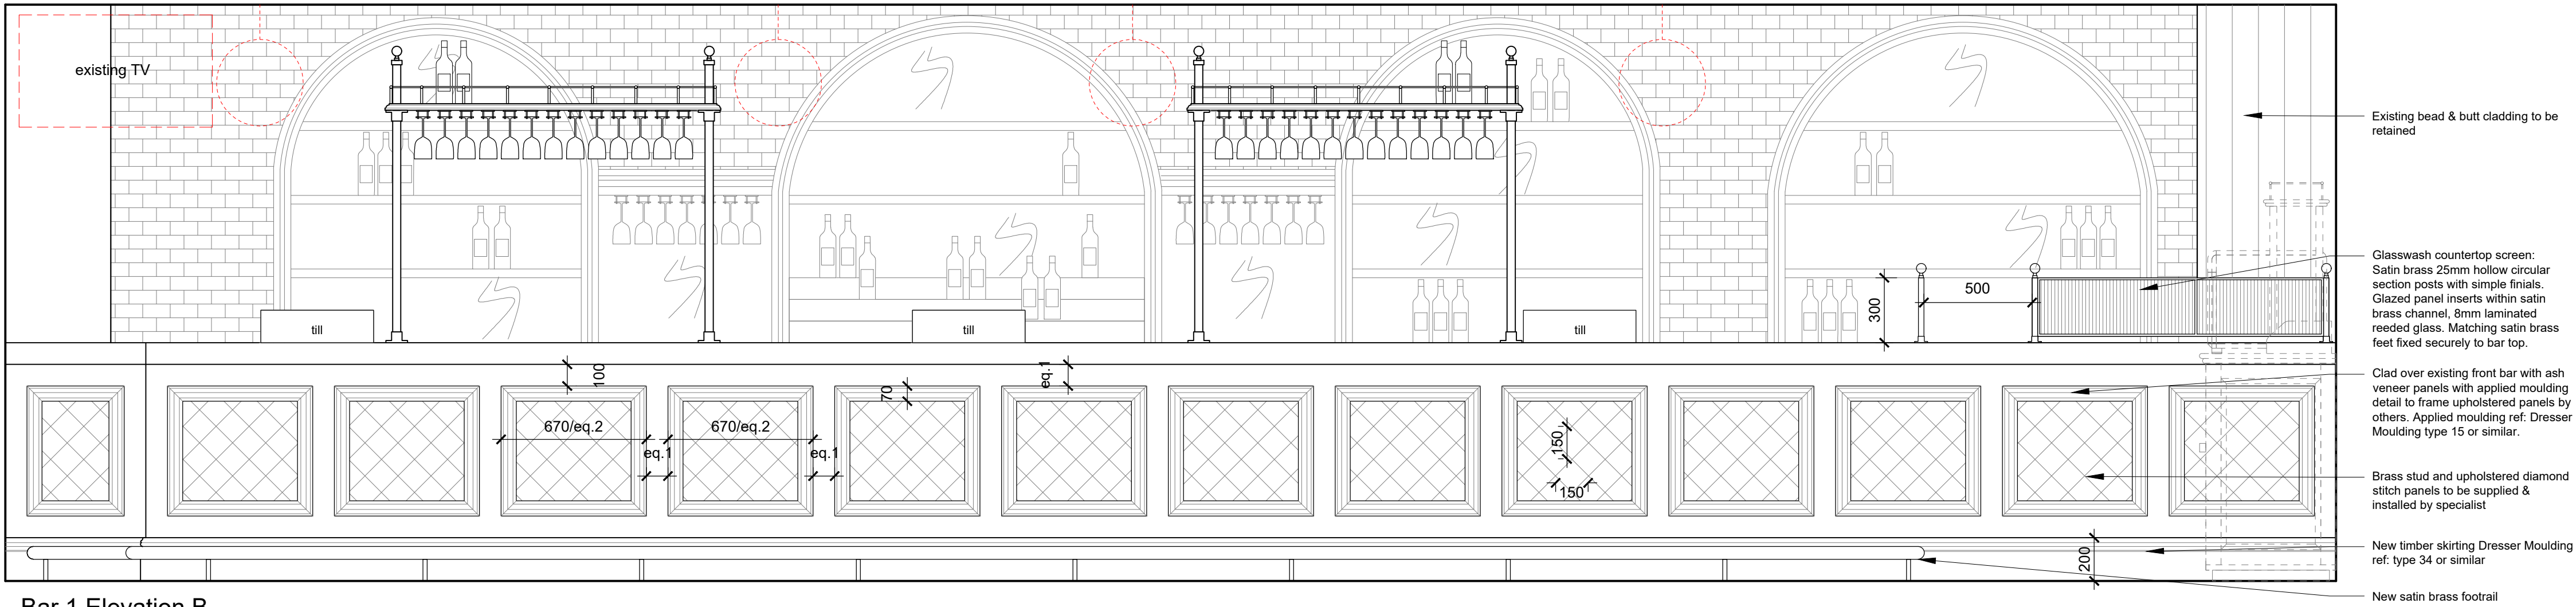


Bar 1 Elevation B  
Scale 1:20




REFERENCE IMAGE - Back Bar

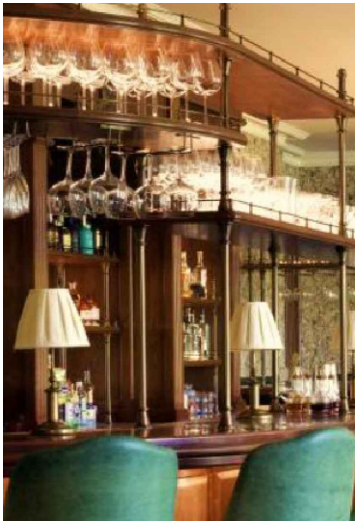


REFERENCE IMAGE - Over Bar

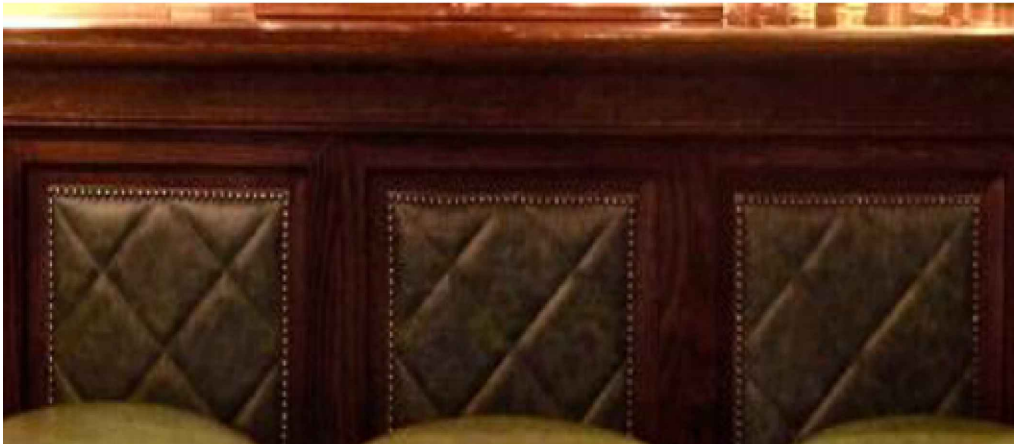

REFERENCE IMAGE - Bar Front

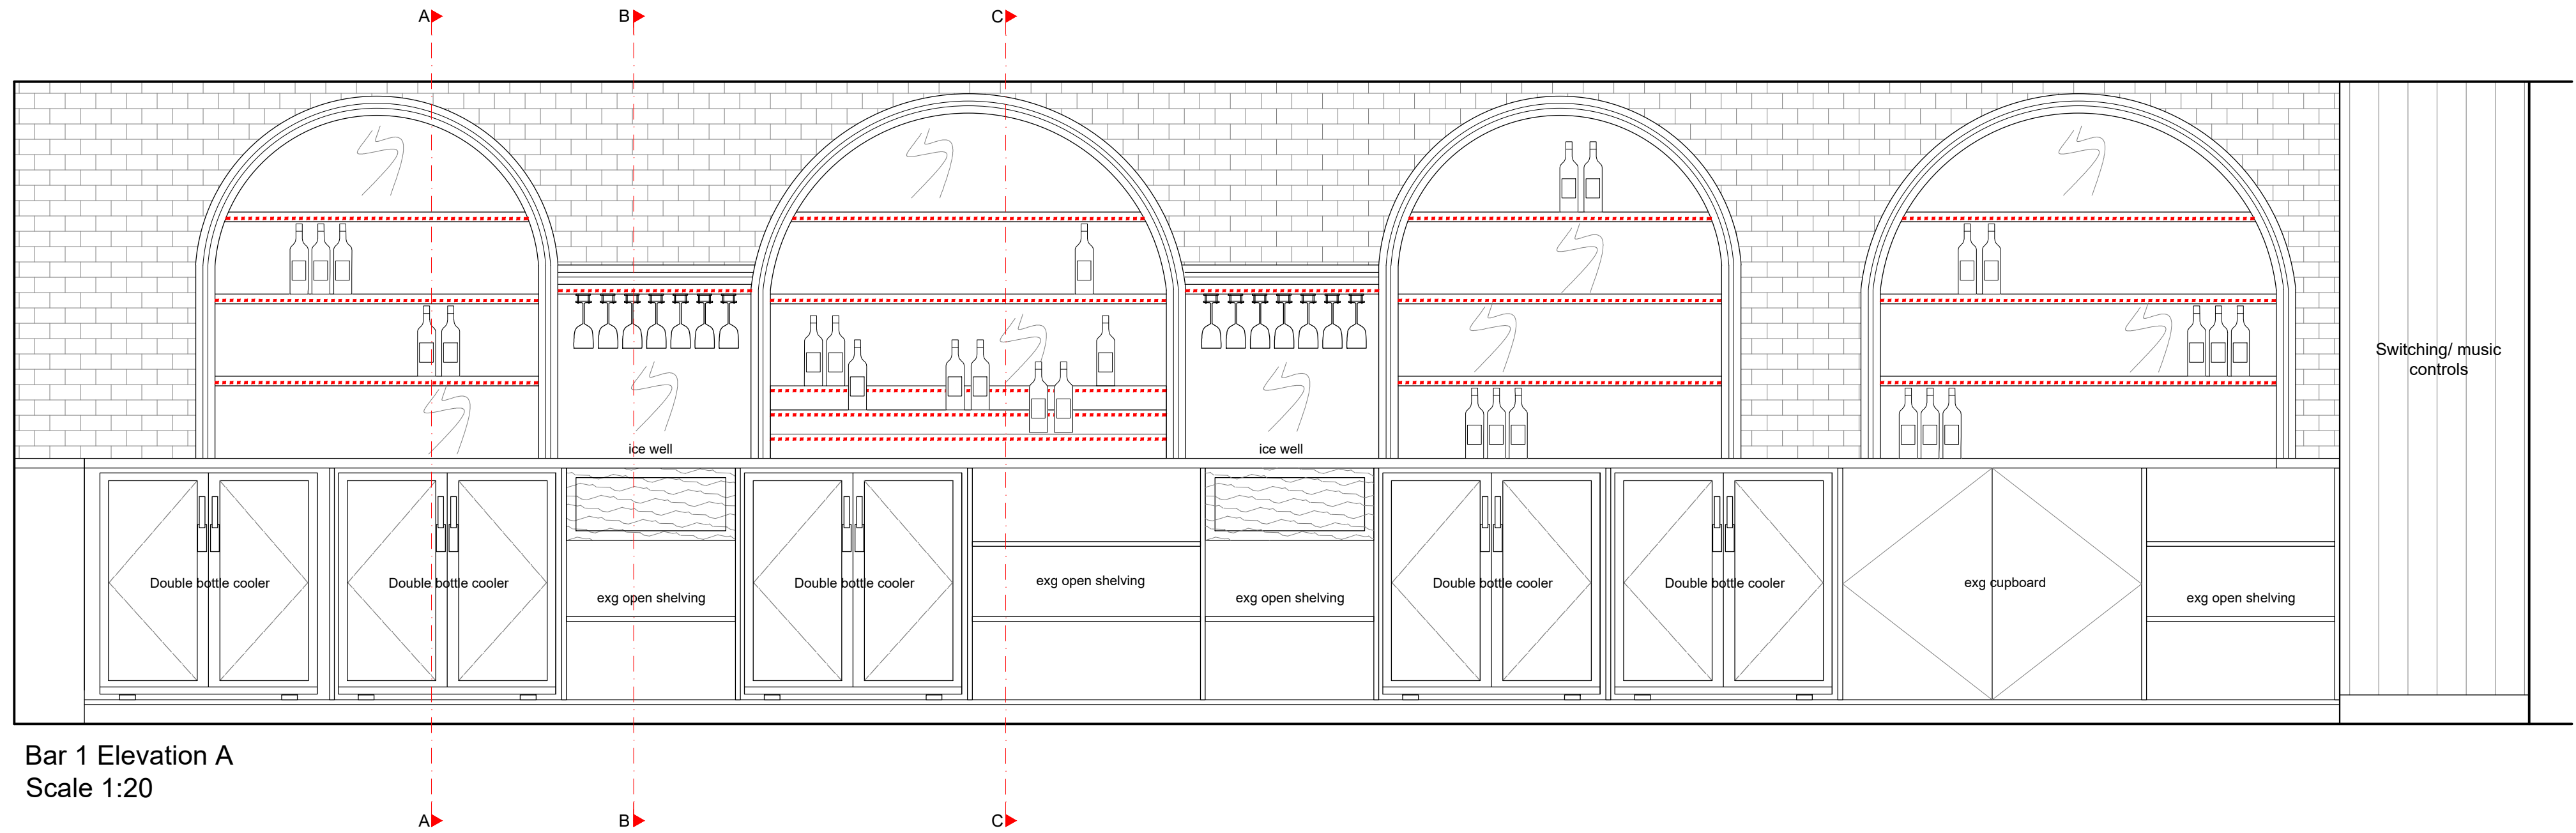

Bar 1 Elevation A  
Scale 1:20

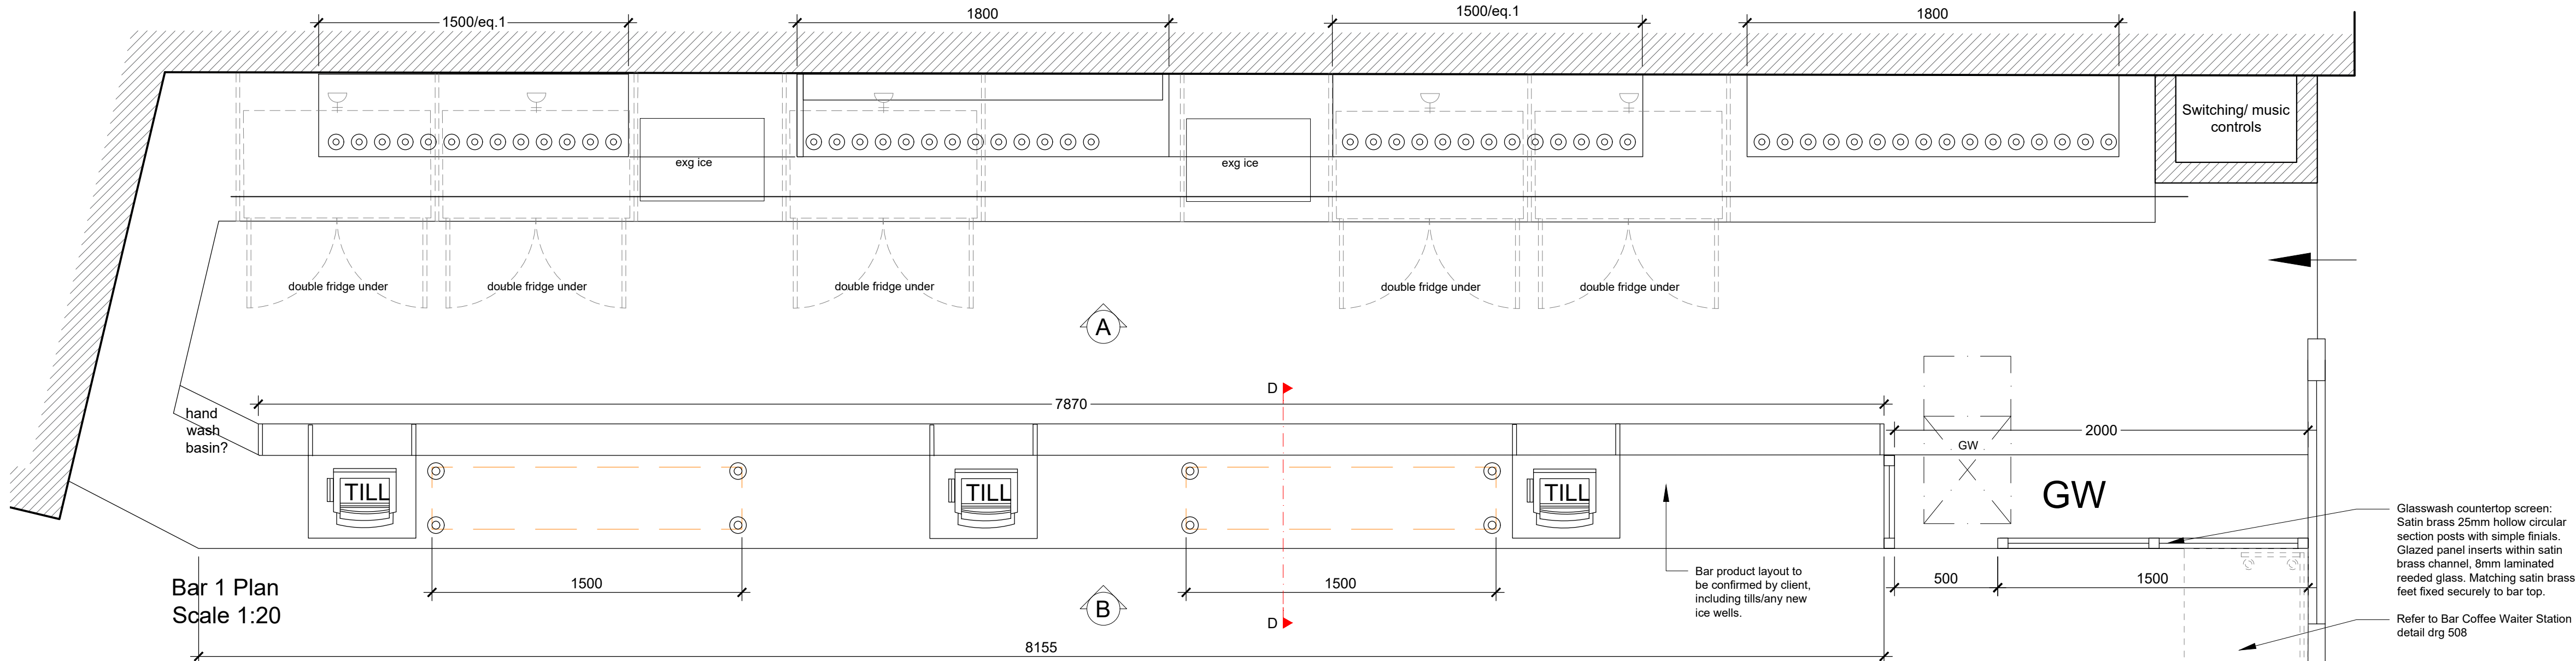

Bar 1 Plan  
Scale 1:20

Rev.	Revision Details	xx	00.00.00
		Initials	Date

**newman|gauge**

E.design@newmangauge.com T. 0121 212 9800  
47A George St. Birmingham B3 1QA  
newmangauge.com

Client



**FULLER'S**

Project

**THE PARCEL YARD  
KINGS CROSS STN**

Drawing Title

**FIRST FLOOR  
BAR DETAILS 1 OF 2**

Project Type

**PRELIMINARY**

Date	Scale	Drawn By
FEB'25	1:20@A1	SMP
Project No.	Drawing No.	Revision
3185	501	

This drawing is the property of NEWMAN GAUGE DESIGN ASSOCIATES. Copyright is reserved by them and the drawing is issued on the condition that it is not copied wholly or in part without the prior consent in writing of Newman Gauge Design Associates. All dimensions are to be checked on site prior to the commencement of any work or shop drawings. This drawing is to be read in conjunction with other drawings and specifications where existing.

