


This drawing should be read in conjunction with all drawings prepared as part of the detail design package. Ensure site dimensions are checked prior to manufacture and installation. Ensure all joinery is restrained to structural envelope as necessary. All finishes to be applied as manufacturers instructions.


These drawings are for design intent purposes only. Contractor to develop construction design accordingly.




REFERENCE IMAGE - Back Bar

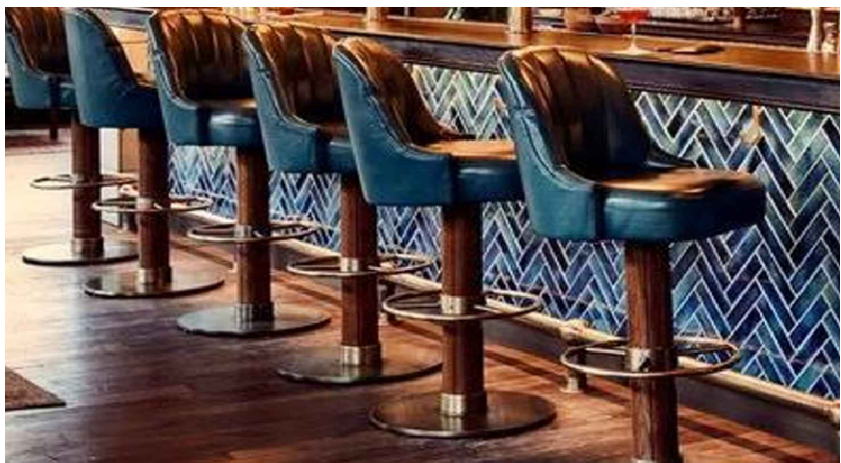

REFERENCE IMAGE - Bar Front

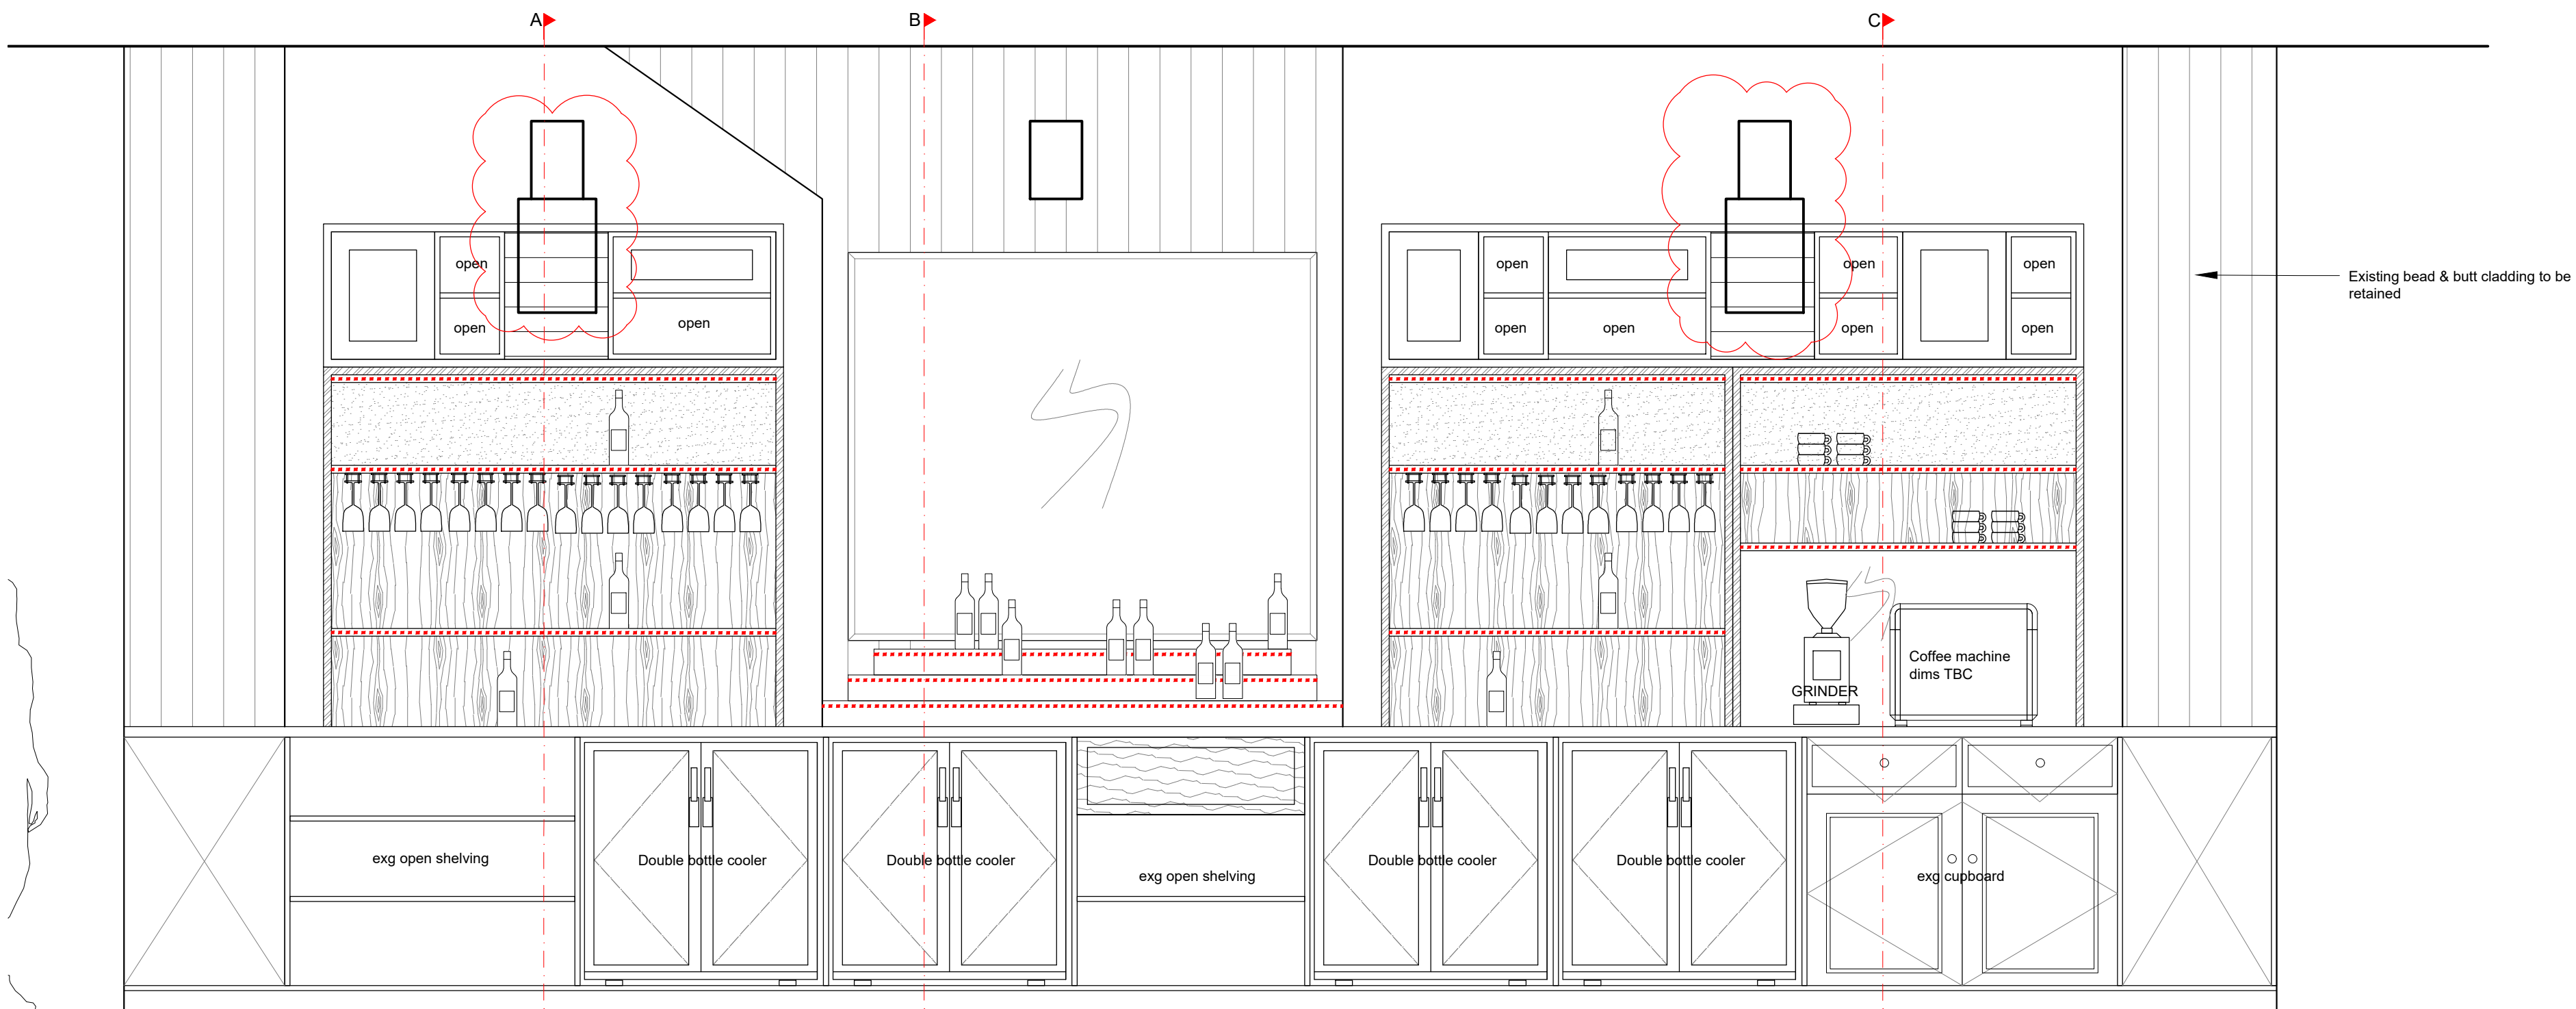

Bar 2 Elevation A
Scale 1:20

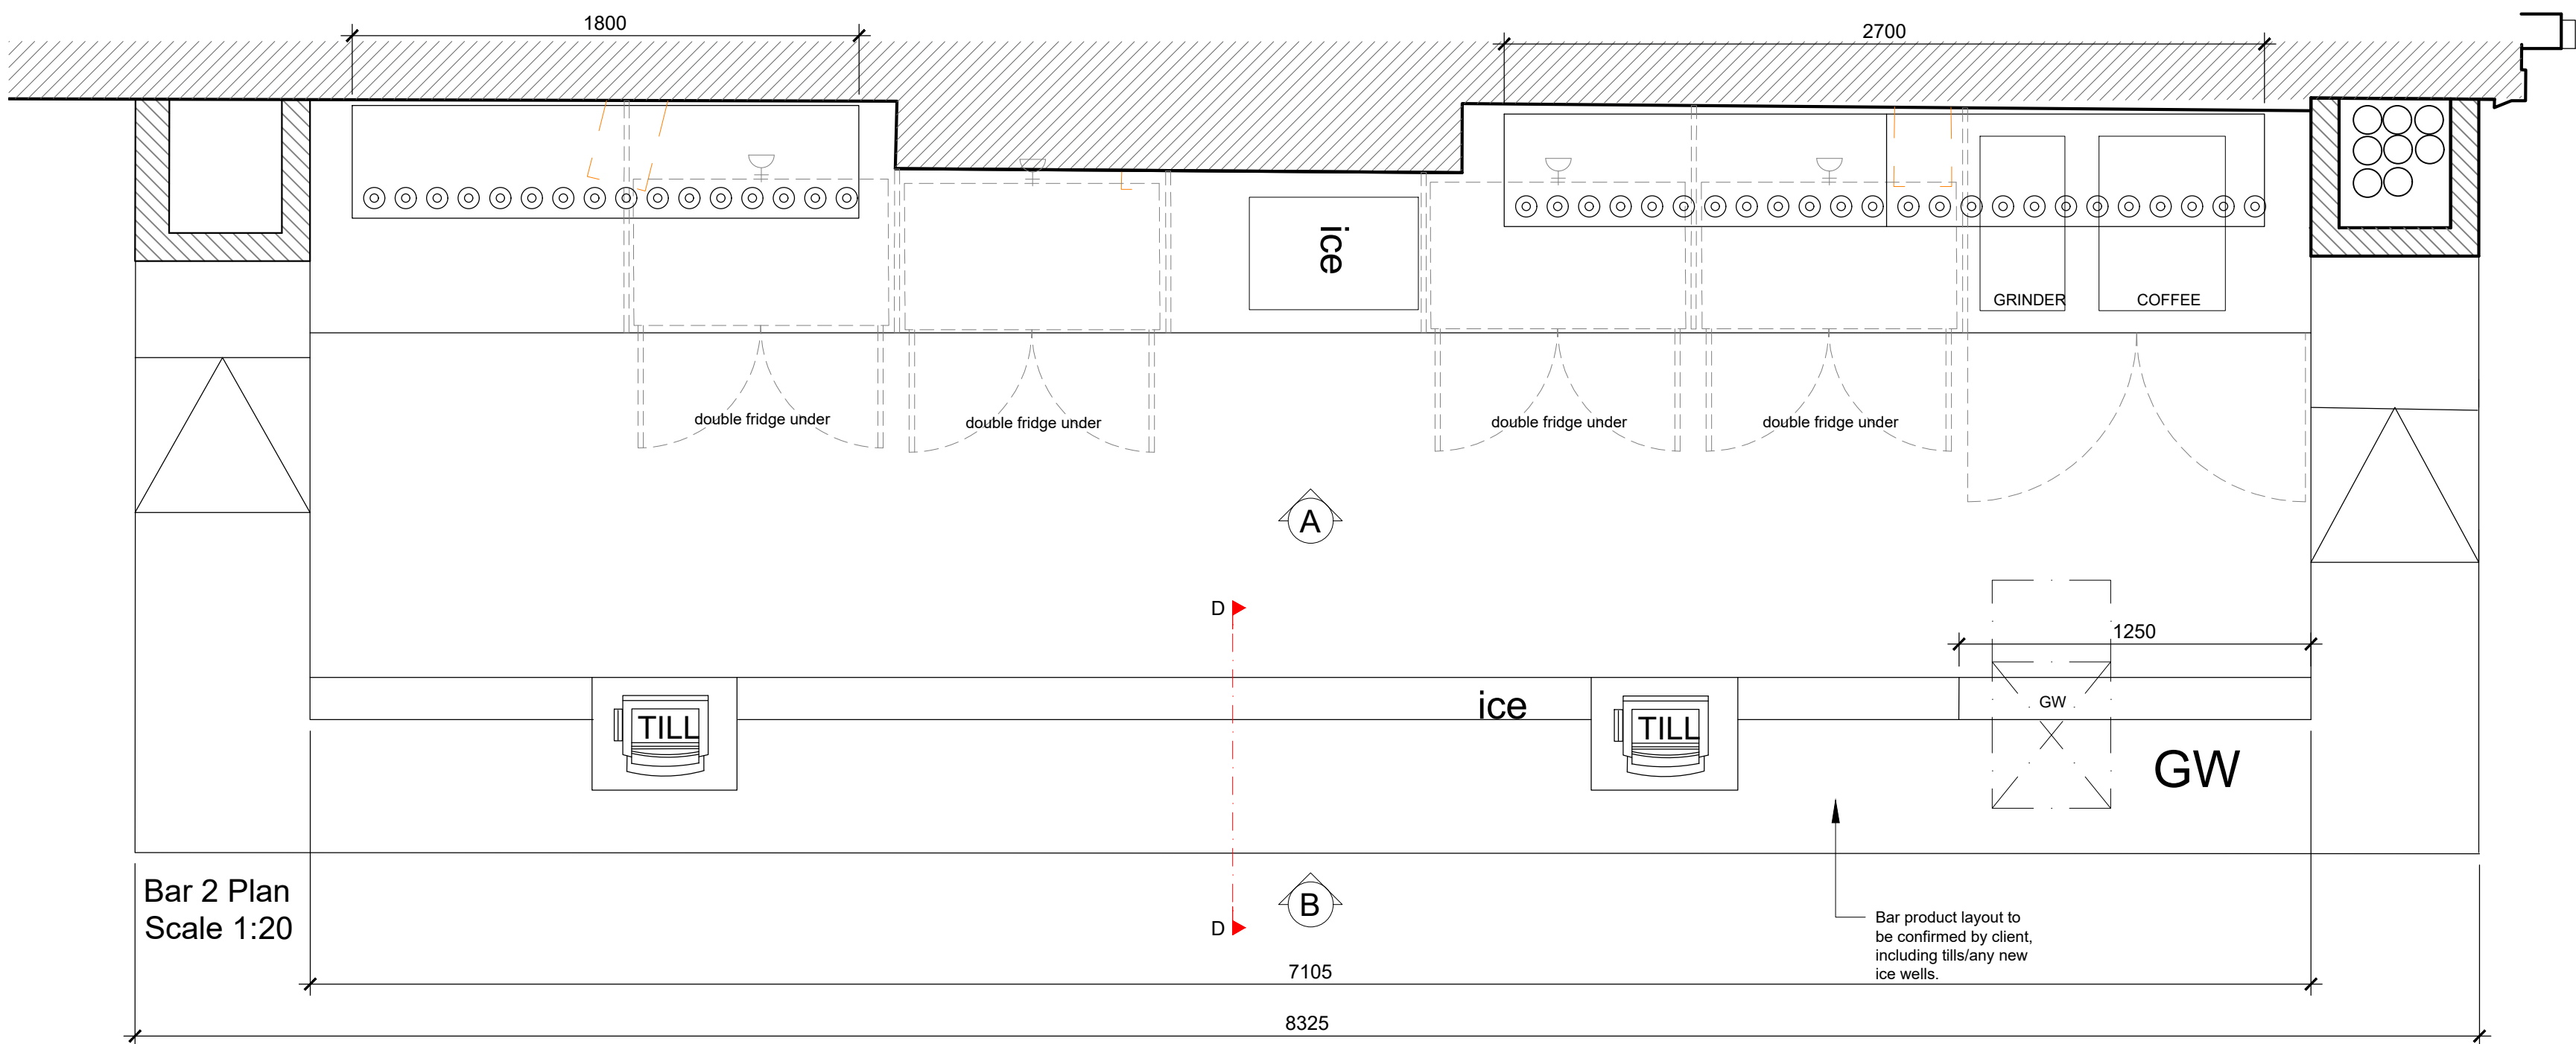

Bar 2 Plan
Scale 1:20

newman|gauge

E.design@newmangauge.com T. 0121 212 9800
47A George St. Birmingham B3 1QA
newmangauge.com

Client



FULLER'S

Project

**THE PARCEL YARD
KINGS CROSS STN**

Drawing Title

**SECOND FLOOR
BAR DETAILS 1 OF 2**

Project Type

PRELIMINARY

Date	Scale	Drawn By
FEB'25	1:20@A1	SMP
Project No.	Drawing No.	Revision
3185	503	A

This drawing is the property of NEWMAN GAUGE DESIGN ASSOCIATES. Copyright is reserved by them and the drawing is issued on the condition that it is not copied, wholly or in part without the prior consent in writing of Newman Gauge Design Associates. All dimensions are to be checked on site prior to the commencement of any work or shop drawings. This drawing is to be read in conjunction with other drawings and specifications where existing.

0 1 2
1:20 metres