
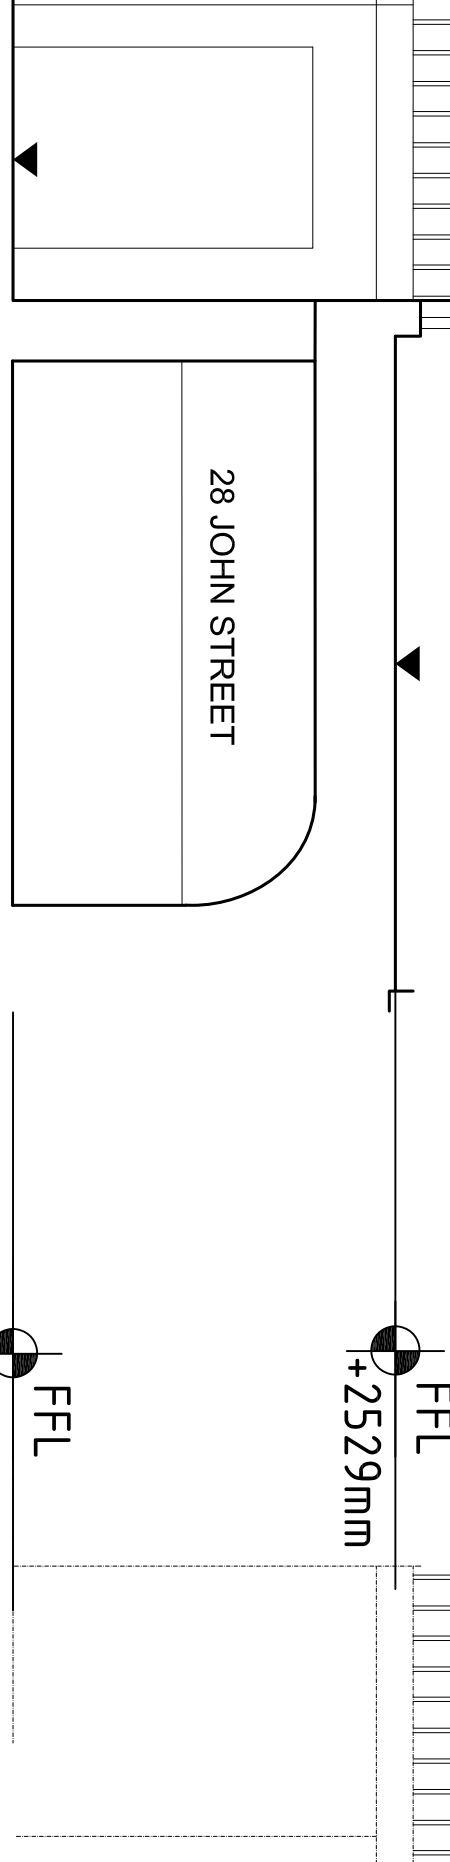
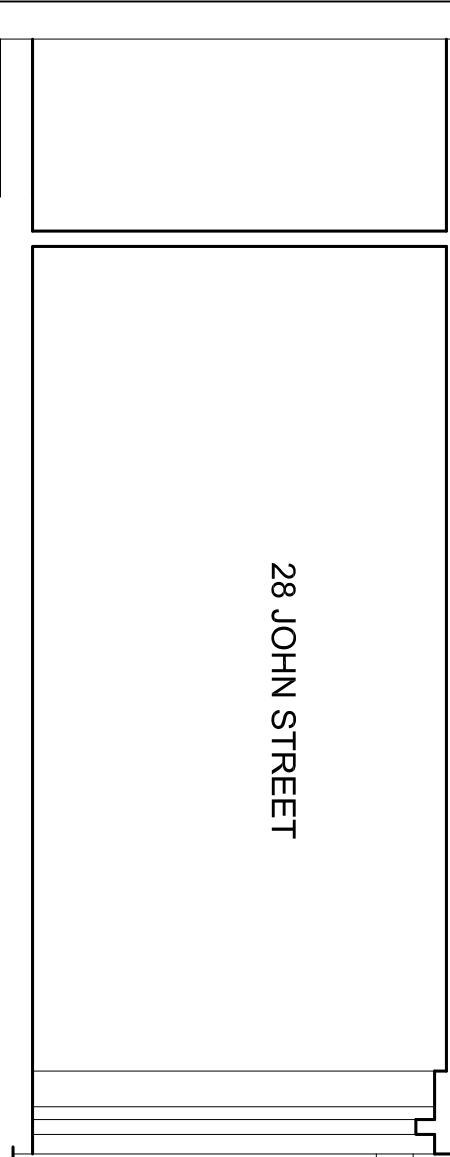
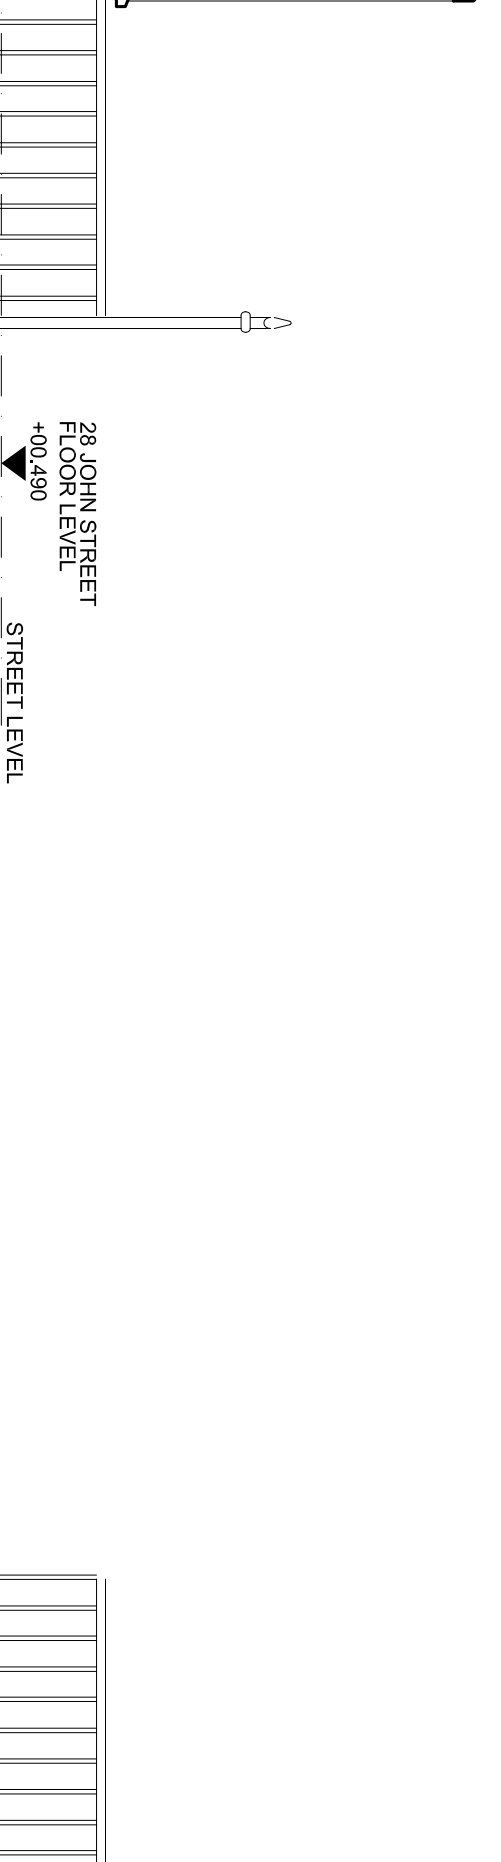
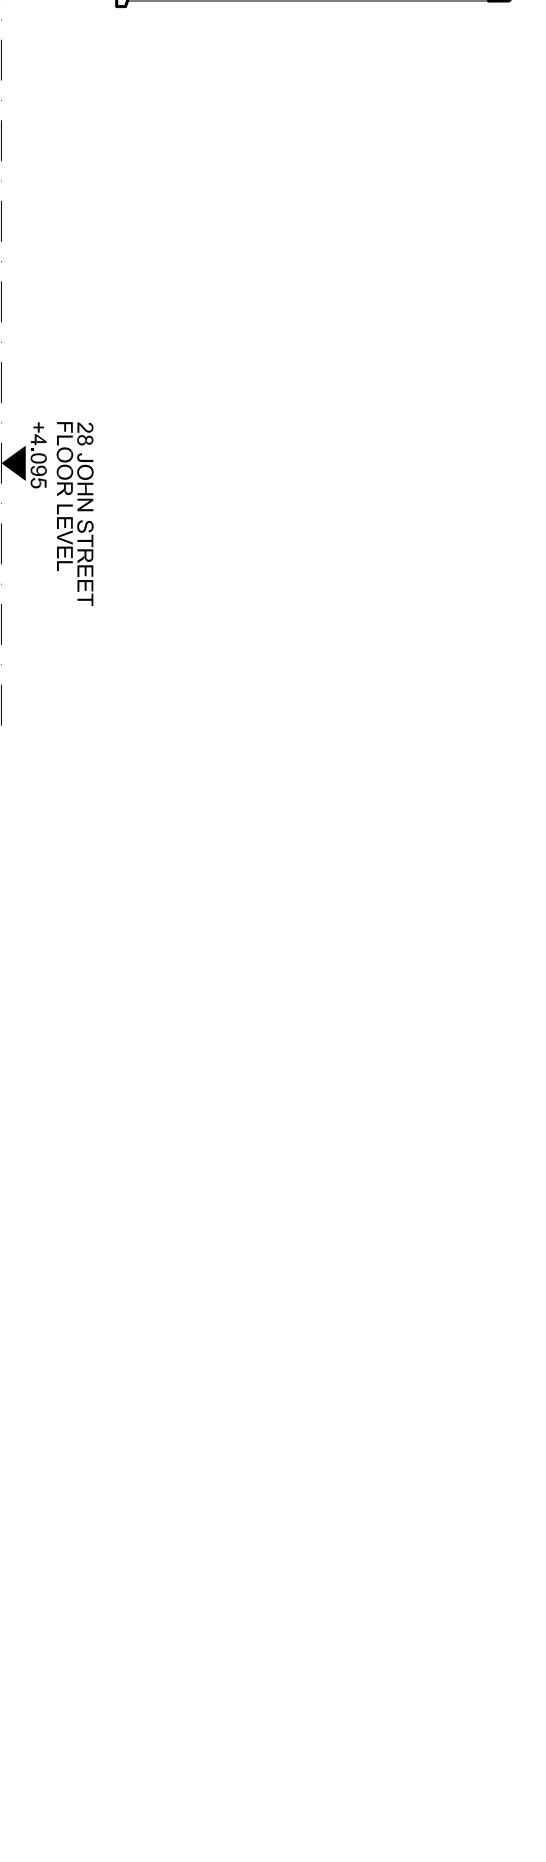


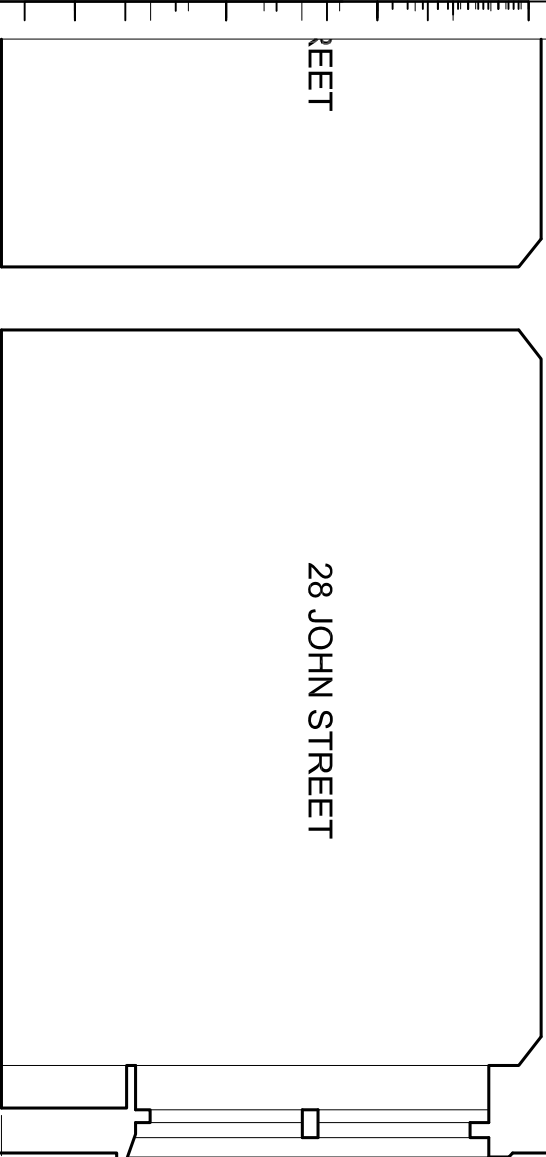

				CLIENT:	PROJECT:		SCALE:	DESIGN/DRAWN:	CHECKED:	DATE:	© Copyright to all designs, notes and drawings remains with P-U-R-A LTD subject to written authorization. • All dimensions in mm unless noted otherwise. • All dimensions and levels to be checked on site. Their accuracy cannot be guaranteed and therefore cannot be used for fabrication, manufacture or construction. • Contractor to verify and to be responsible for all requirements and restrictions due to local rules. Contractor to report if there is any discrepancy in the drawings to P-U-R-A LTD in line to specify alternatives. • This drawing is to be read together with all other relevant drawings. • Do not scale from this drawing.				P-U-R-A Ltd 36 Gloucester Avenue, Pimlico Hill NW1 7BB • LONDON info.uk@p-u-r-a.com www.p-u-r-a.com +44-(0)2072 849 763				
REV	DATE	BY	DESCRIPTION	WHO CHECK	LEAD DESIGNER:	DRAWING TITLE:	FORMAT:	PROJECT No:	DRAWING No:	REV:									
DRAWING STATUS:				P-U-R-A. LTD		SECTION-VAULTS-EXISTING		A3	0998	30-103	D								