
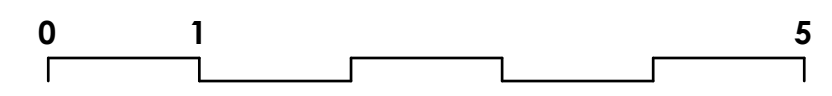
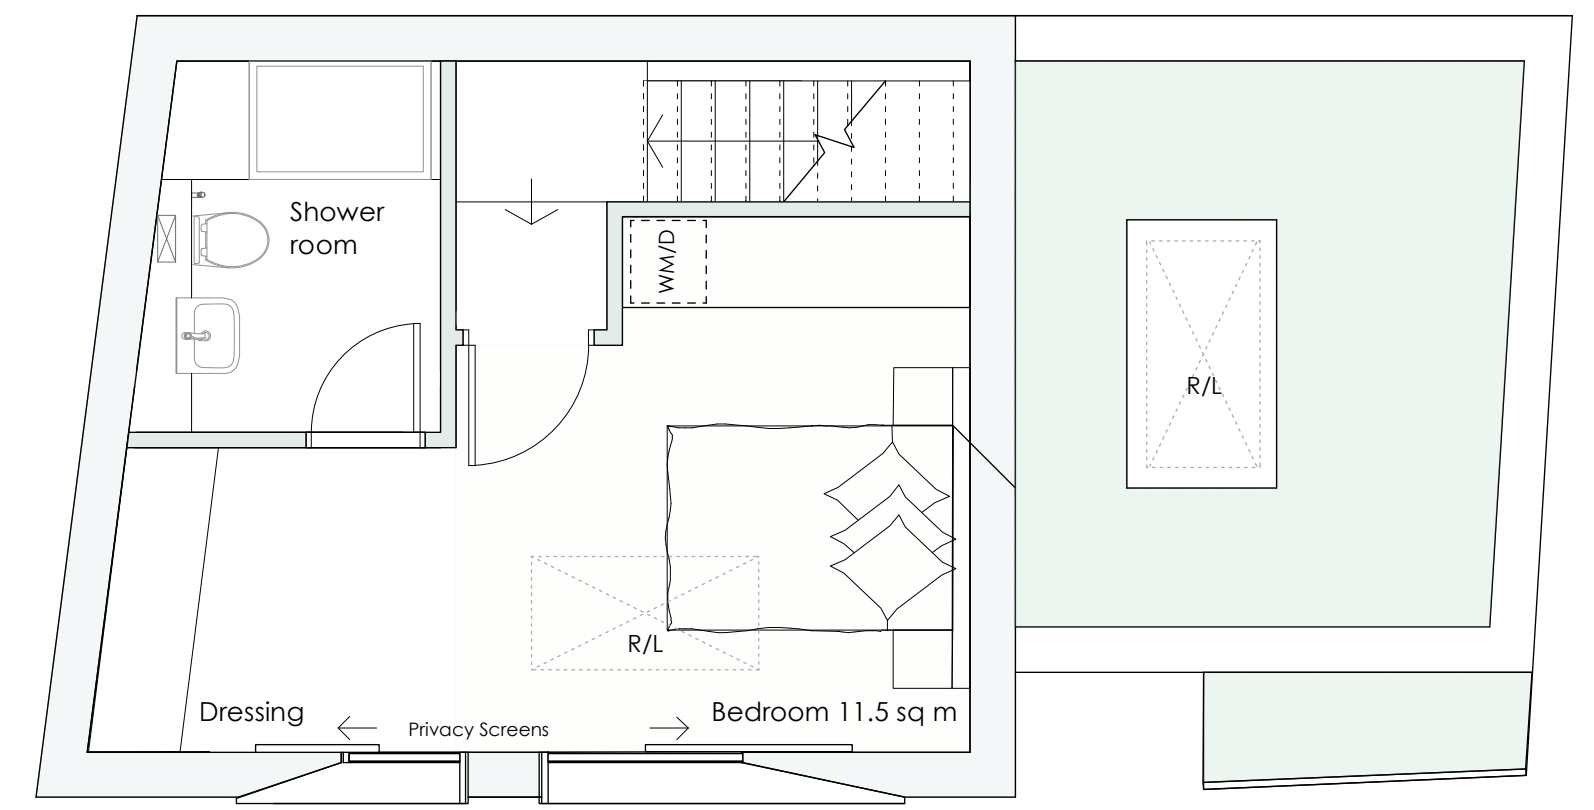


7 Hermit Place and rear of 236 Belsize Road

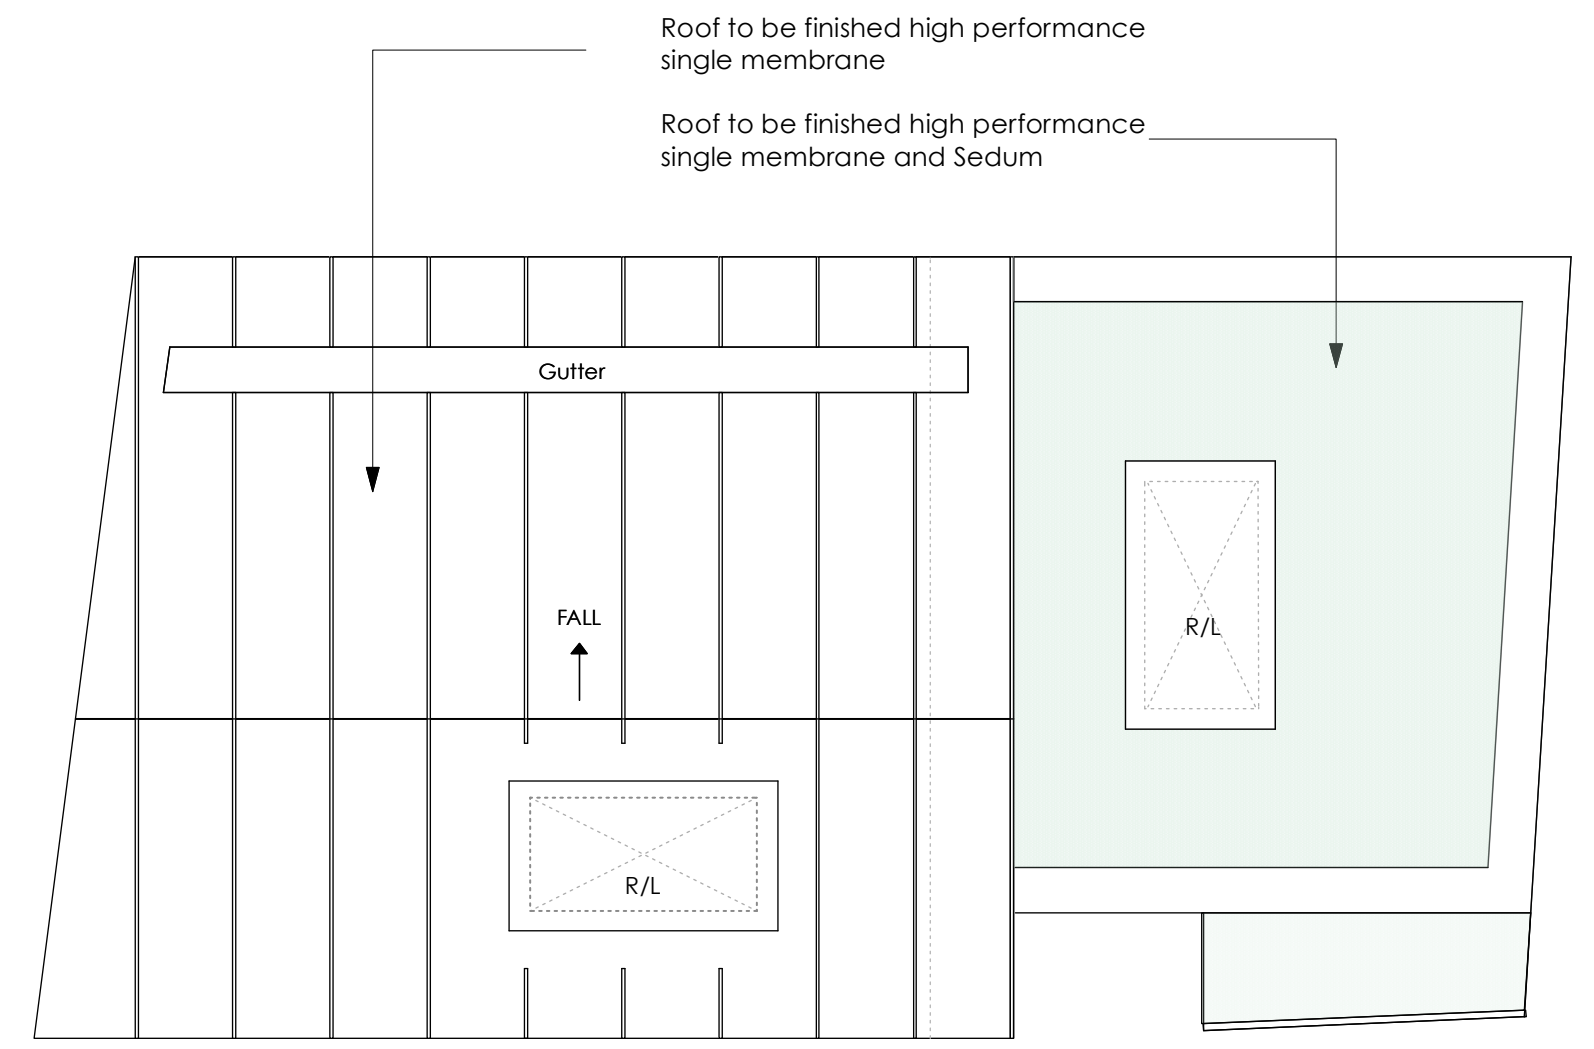


PLANNING ISSUE 2025

AP (a.) alan power (ARCHITECTS.) <small>Alan Power Architects Ltd 13 Needham Road London, W11 2RP Tel. 020 7229 9375 Fax. 020 7221 4172</small>	DRAWING PROPOSED PLANS	DRWG. N°. 646/300
	PROJECT 8 HERMIT PLACE LONDON NW6 4BZ	Rev.
	CLIENT Mr J Danziger	Scale 1:50 @ A2 1:100 @ A4
		Date March 2025 Drawn

DO NOT SCALE FROM THIS DRAWING. ALL DIMENSIONS TO BE CHECKED ON SITE AND DISCREPANCIES REPORTED TO ARCHITECT

AREAS	GIA	GEA
Grd Floor	38.6	48.8
First Floor	23.8	31.8
TOTAL sq m	62.4	80.6

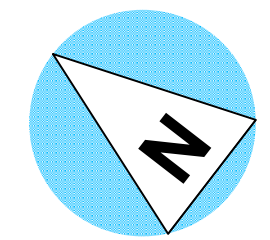

Bin Store

No. 6