



1 INTERIOR ELEVATION WALL IN LIVING ROOM

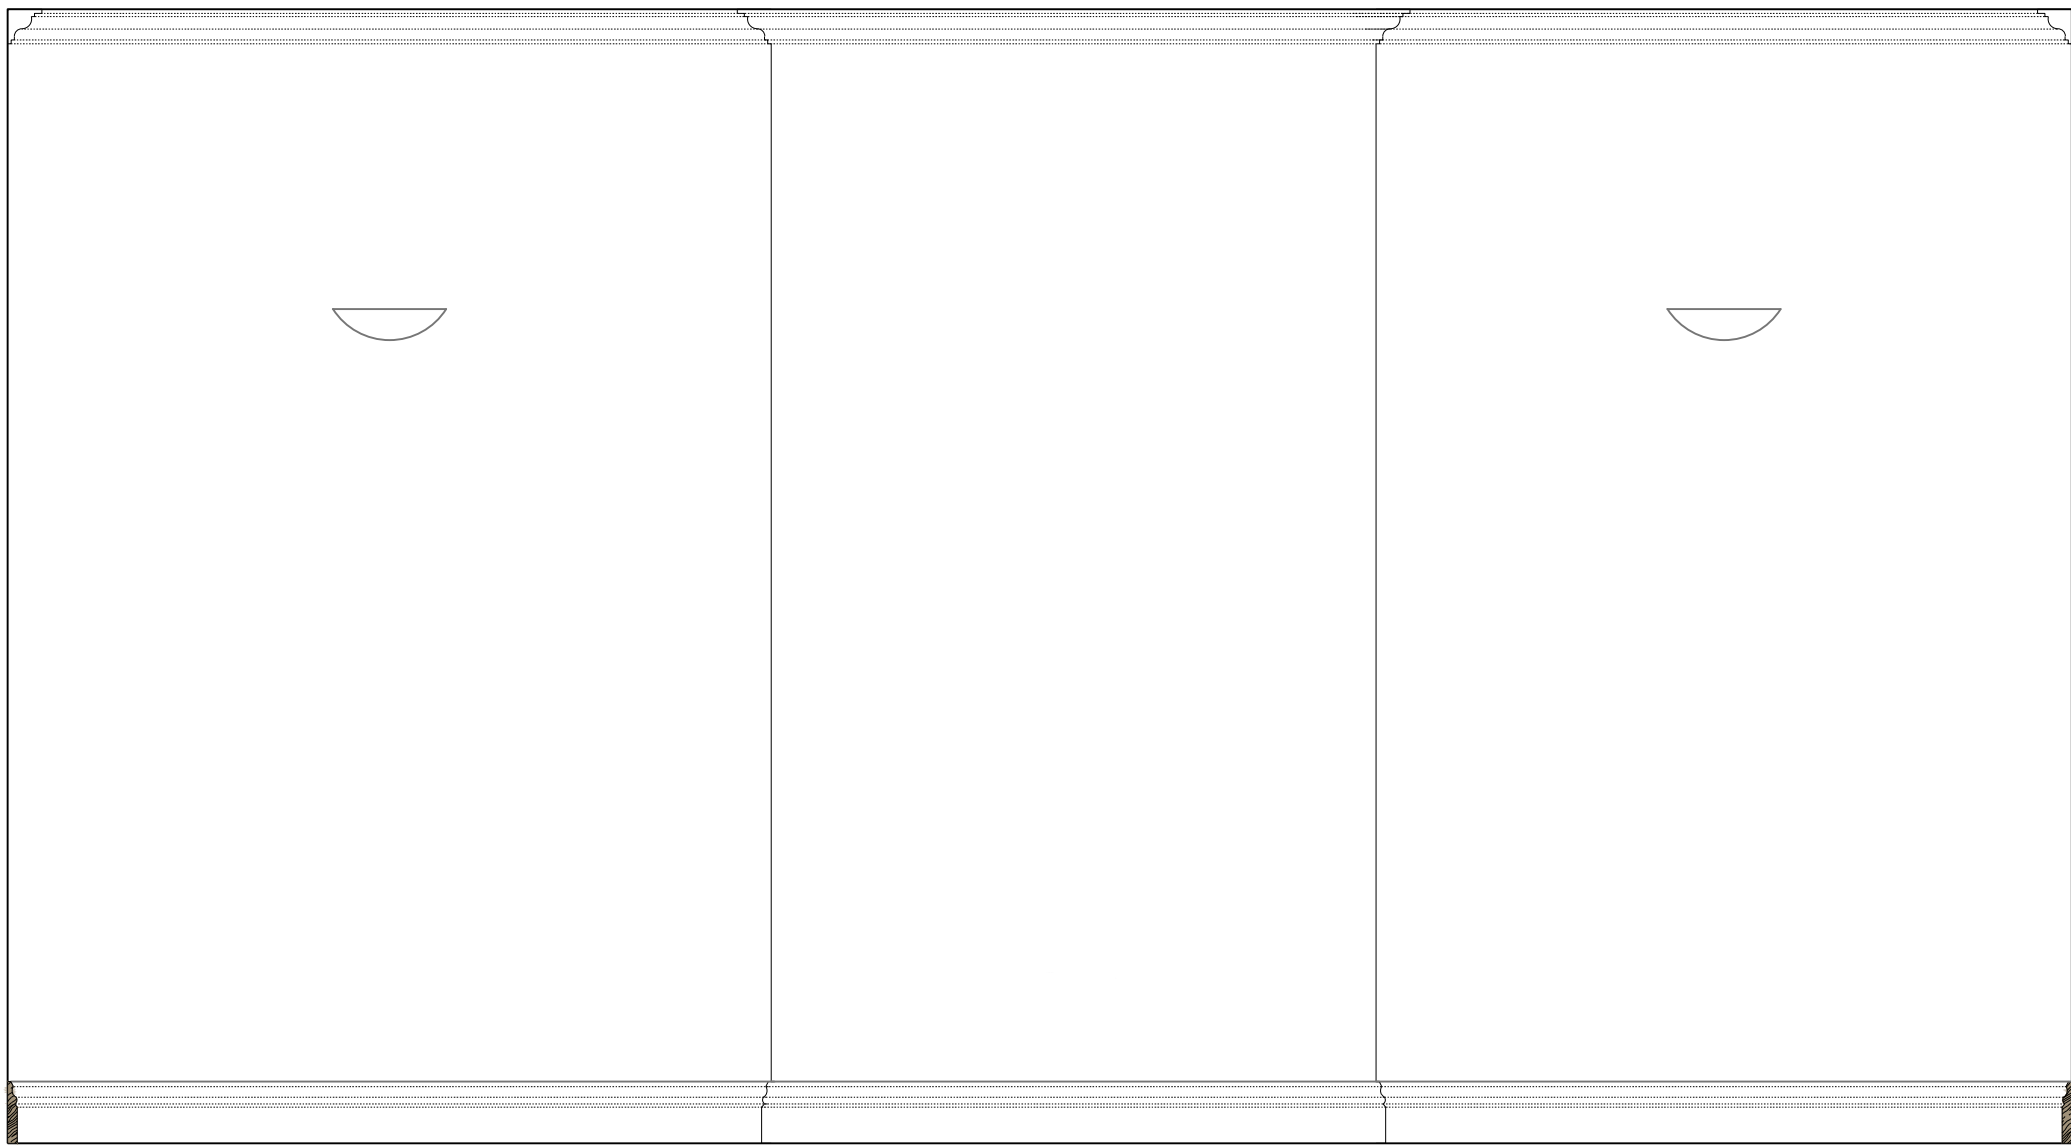

2 DETAIL AT FLOOR

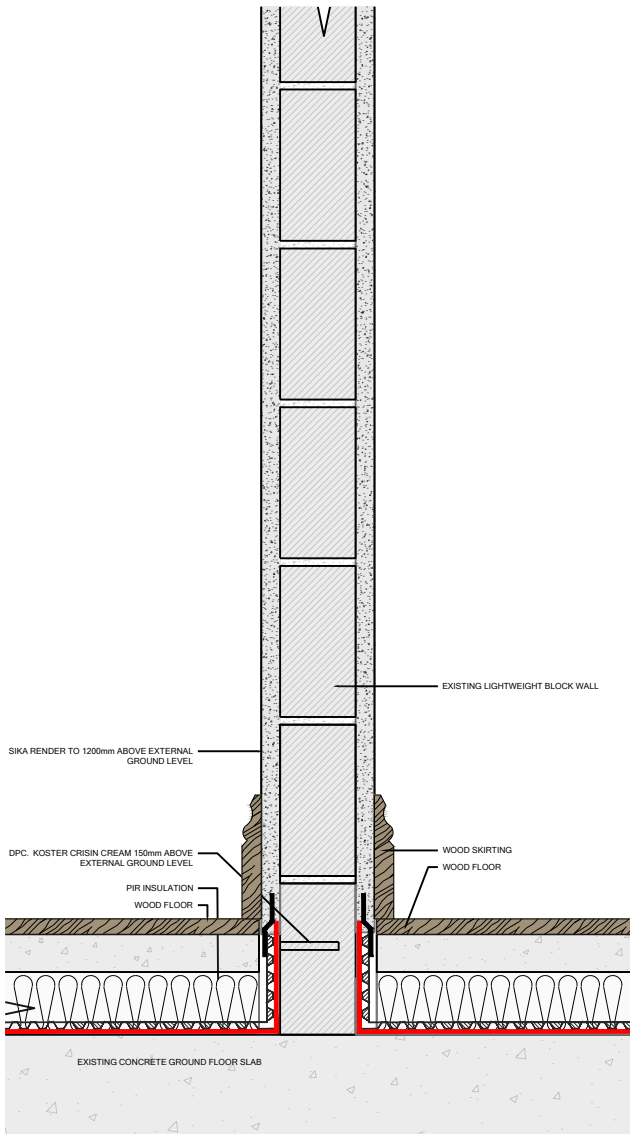

VSquared

a. 7 Modbury Gardens
London NW5 3QE
t. +44 (0) 7958 341 925
e. venjaj@yahoo.co.uk

Date

Revision

Applicant
VENJA JANICUEVIC
on behalf of DR. AURORA

Drawing No.

A04

Project
FLAT 1B
HEMPSTEAD HILL GARDENS
NW3 2PH

Title
INTERIOR ELEVATION

Scale: 1:20 / 1:10

Size: A2

Project manager:
VJ

Drawn:
TP