




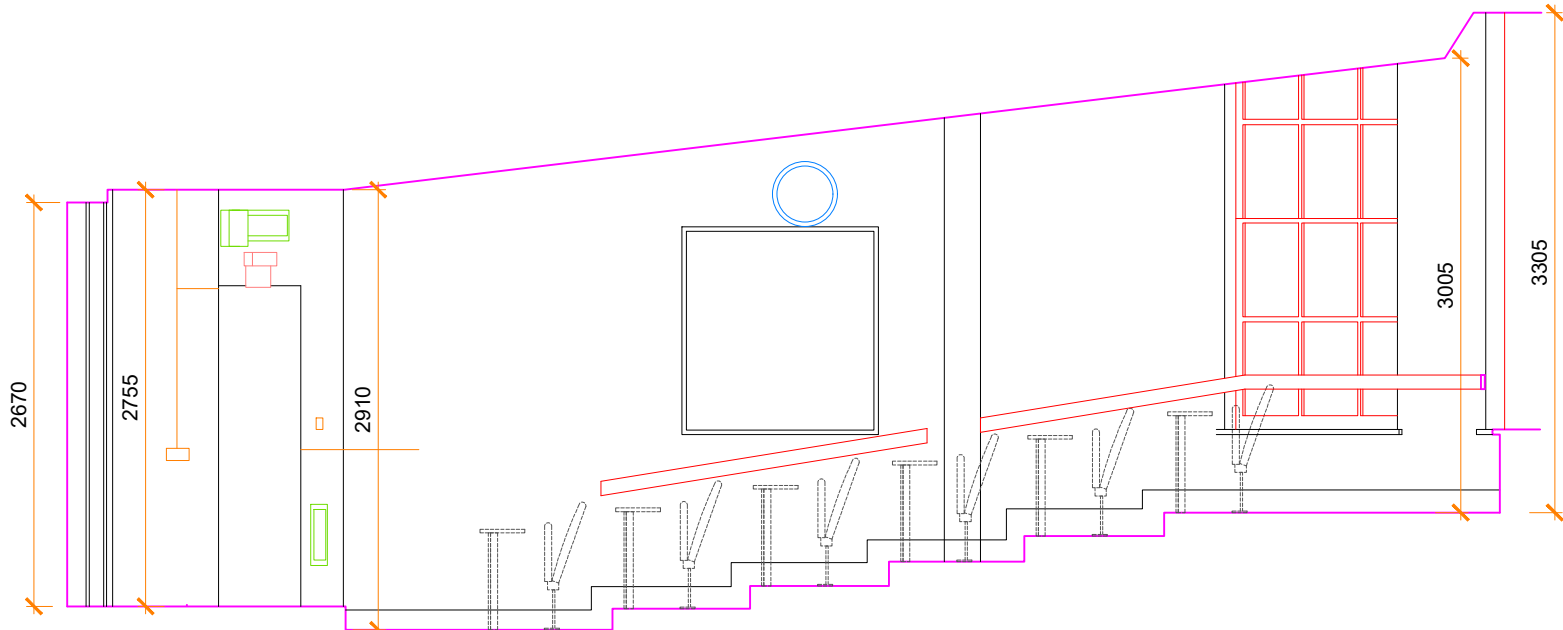


1 Existing Elevation A
Scale: 1:50 @ A3

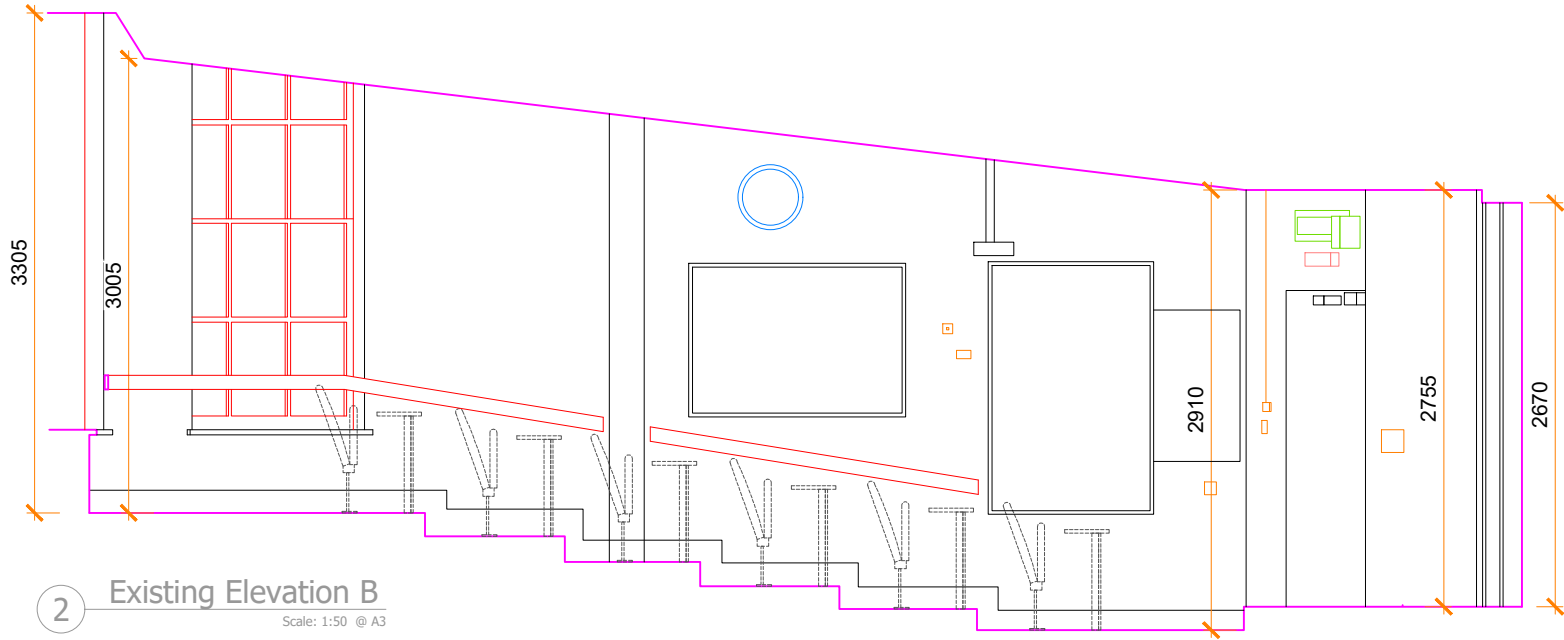

2 Existing Elevation B
Scale: 1:50 @ A3

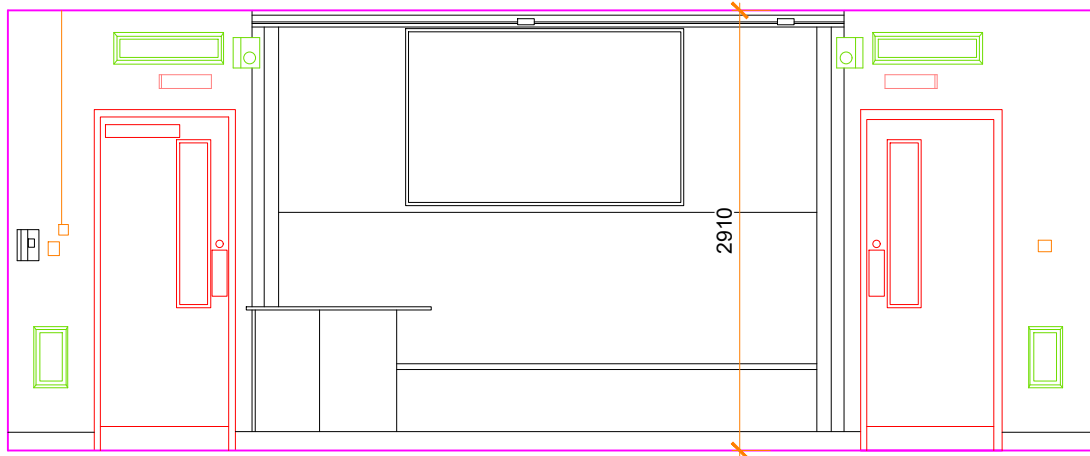

3 Existing Elevation C
Scale: 1:50 @ A3

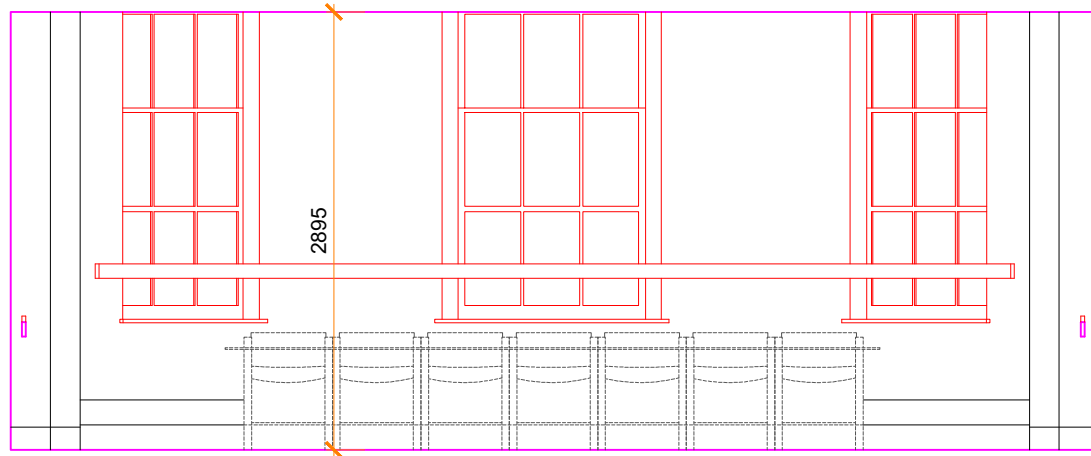

4 Existing Elevation D
Scale: 1:50 @ A3



LLS KEY	
	ELECTRICAL
	EMERGENCY LIGHT
	AIR CONDITION FAN /VENTILATION
	SPEAKERS
	WALL LIGHTING

P2	Window & Handrail Revised	AS	AJ	13/02/2025
P1	Existing	AS	AS	20/12/2024
Rev	Description	By	QA	DD.MM.YY

© This drawing and any design hereon is the copyright of Potter Raper and must not be reproduced without their written consent. All drawings remain the property of Potter Raper. Figured dimension only to be taken from this drawing. All dimensions to be checked on site. Please inform Potter Raper immediately of any discrepancies before work proceeds.

Client
UCL

Project Name
Teaching Spaces

Project Location
South Wing 12
G02 Garwood LT

Sheet Name
Existing Elevations

Project Status
Existing

Drawing Nr.
11500-PR-S-G02-GLT-ZZ-DR-A-EB201

Scale
1:50 @ A3



Duncan House
1A Burnhill Road
Beckenham
Kent
BR3 3LA
Tel: 020 8658 3538