

- EXISTING RAD TO BE DISCONNECTED TO ENABLE FLOORING/DECORATION WORKS
- FDKS

FIRE DOOR KEEP SHUT
- LFD

LARGE FORMAT DISPLAY
- WB

WRITING BOARD
- AP

ACOUSTIC PANEL
- IB

UCL INFORMATION BOARD
- B

BLINDS - INSTALL NEW
- S

SHUTTERS - EASE, ADJUST & DECORATE
- - -

EXISTING WALL DEMOLITION
- NEW WALL CONSTRUCTION
- - -

NEW WALL CONSTRUCTION ABOVE HEAD HEIGHT
- TS

TEACHING STATION
- VW

VIDEO WALL
- CB

COLUMN BOARD
- PT

NEW DADO TRUNKING TO BE INSTALLED
- HR

HANDRAIL
- FD30S

NEW FD30S DOORSET
- L



NEW LINTEL INSTALLATION
- INSTALL NEW CAPRET
- WHEELCHAIR TURNING CIRCLE
- ALLOW FOR POWER ACCESS TO DOOR

NOTE: DIMENSION OF ALCOVE DEPTH TO BE REVIEWED ON SITE WITH CA.
NEW BULKHEAD CEILING TO BE DEEP SUFFICIENT DEPTH TO CONCEAL
DUCTING AND TIMBER BRACKETS LOCATED WITHIN EXISTING CEILING VOID.

Existing handrail to be retained
and restored

Existing bulkhead removed
New proposed bulkhead

Review UCL ISD drawing for
setting out of Teaching Station

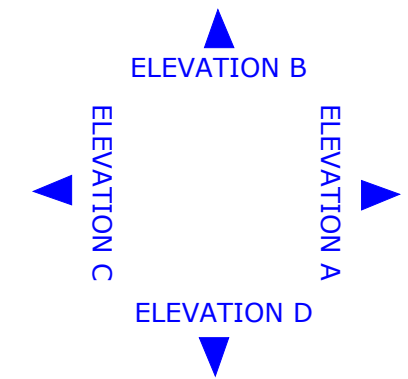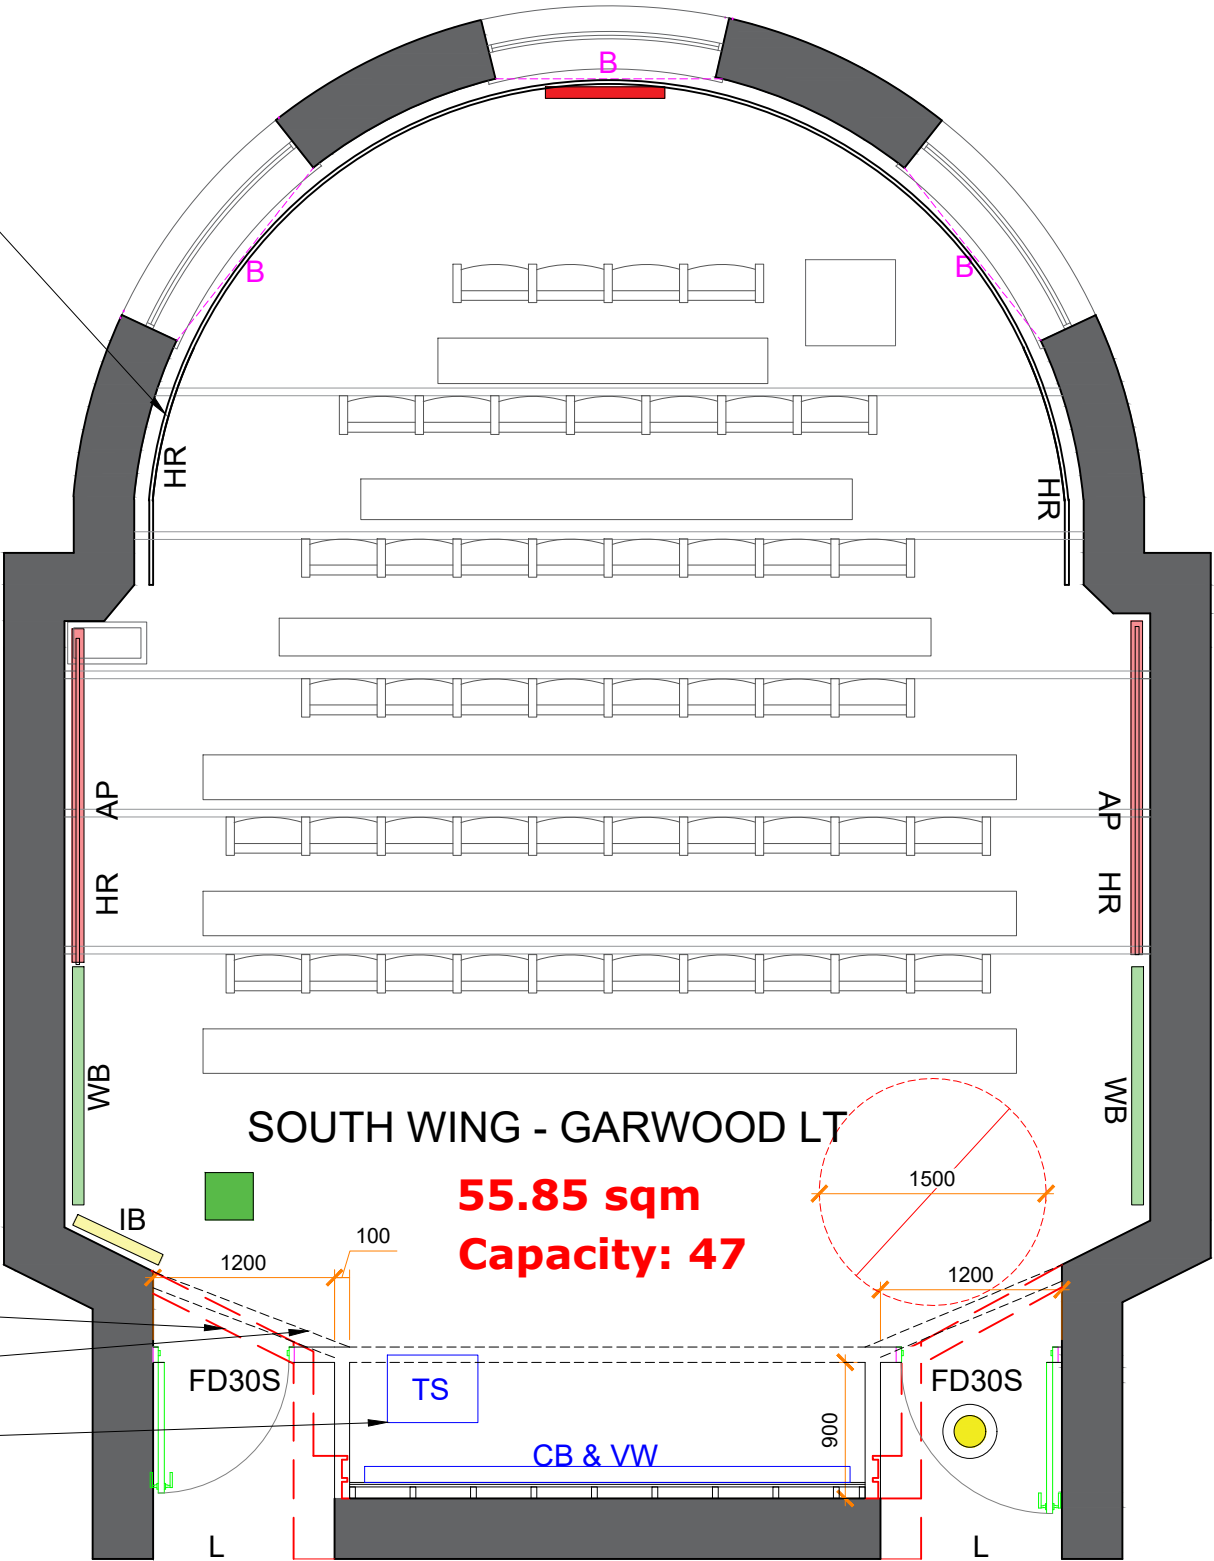

P2	Seating and handrails amended	GA	GA	08/04/2025
P1	Tender	GA	GA	05/3/2025
Rev	Description	By	QA	DD.MM.YY

© This drawing and any design hereon is the copyright of Potter Raper and must not be reproduced without their written consent. All drawings remain the property of Potter Raper. Figured dimension only to be taken from this drawing. All dimensions to be checked on site. Please inform Potter Raper immediately of any discrepancies before work proceeds.

Client
UCL

Project Name
Teaching Spaces

Project Location
South Wing
F09 - Garwood LT

Sheet Name
Proposed Plan

Project Status
Tender

Drawing Nr.
11500-PR-S-G02-GLT-ZZ-DR-A-TD301

Scale
1:50 @ A3



Duncan House
1A Burnhill Road
Beckenham
Kent
BR3 3LA
Tel: 020 8658 3538

Scale Bar 1:50 0 0.5 1 2.5m

1 Proposed Plan
Scale: 1:50 @ A3