




SECTION 1-1
Scale 1:25

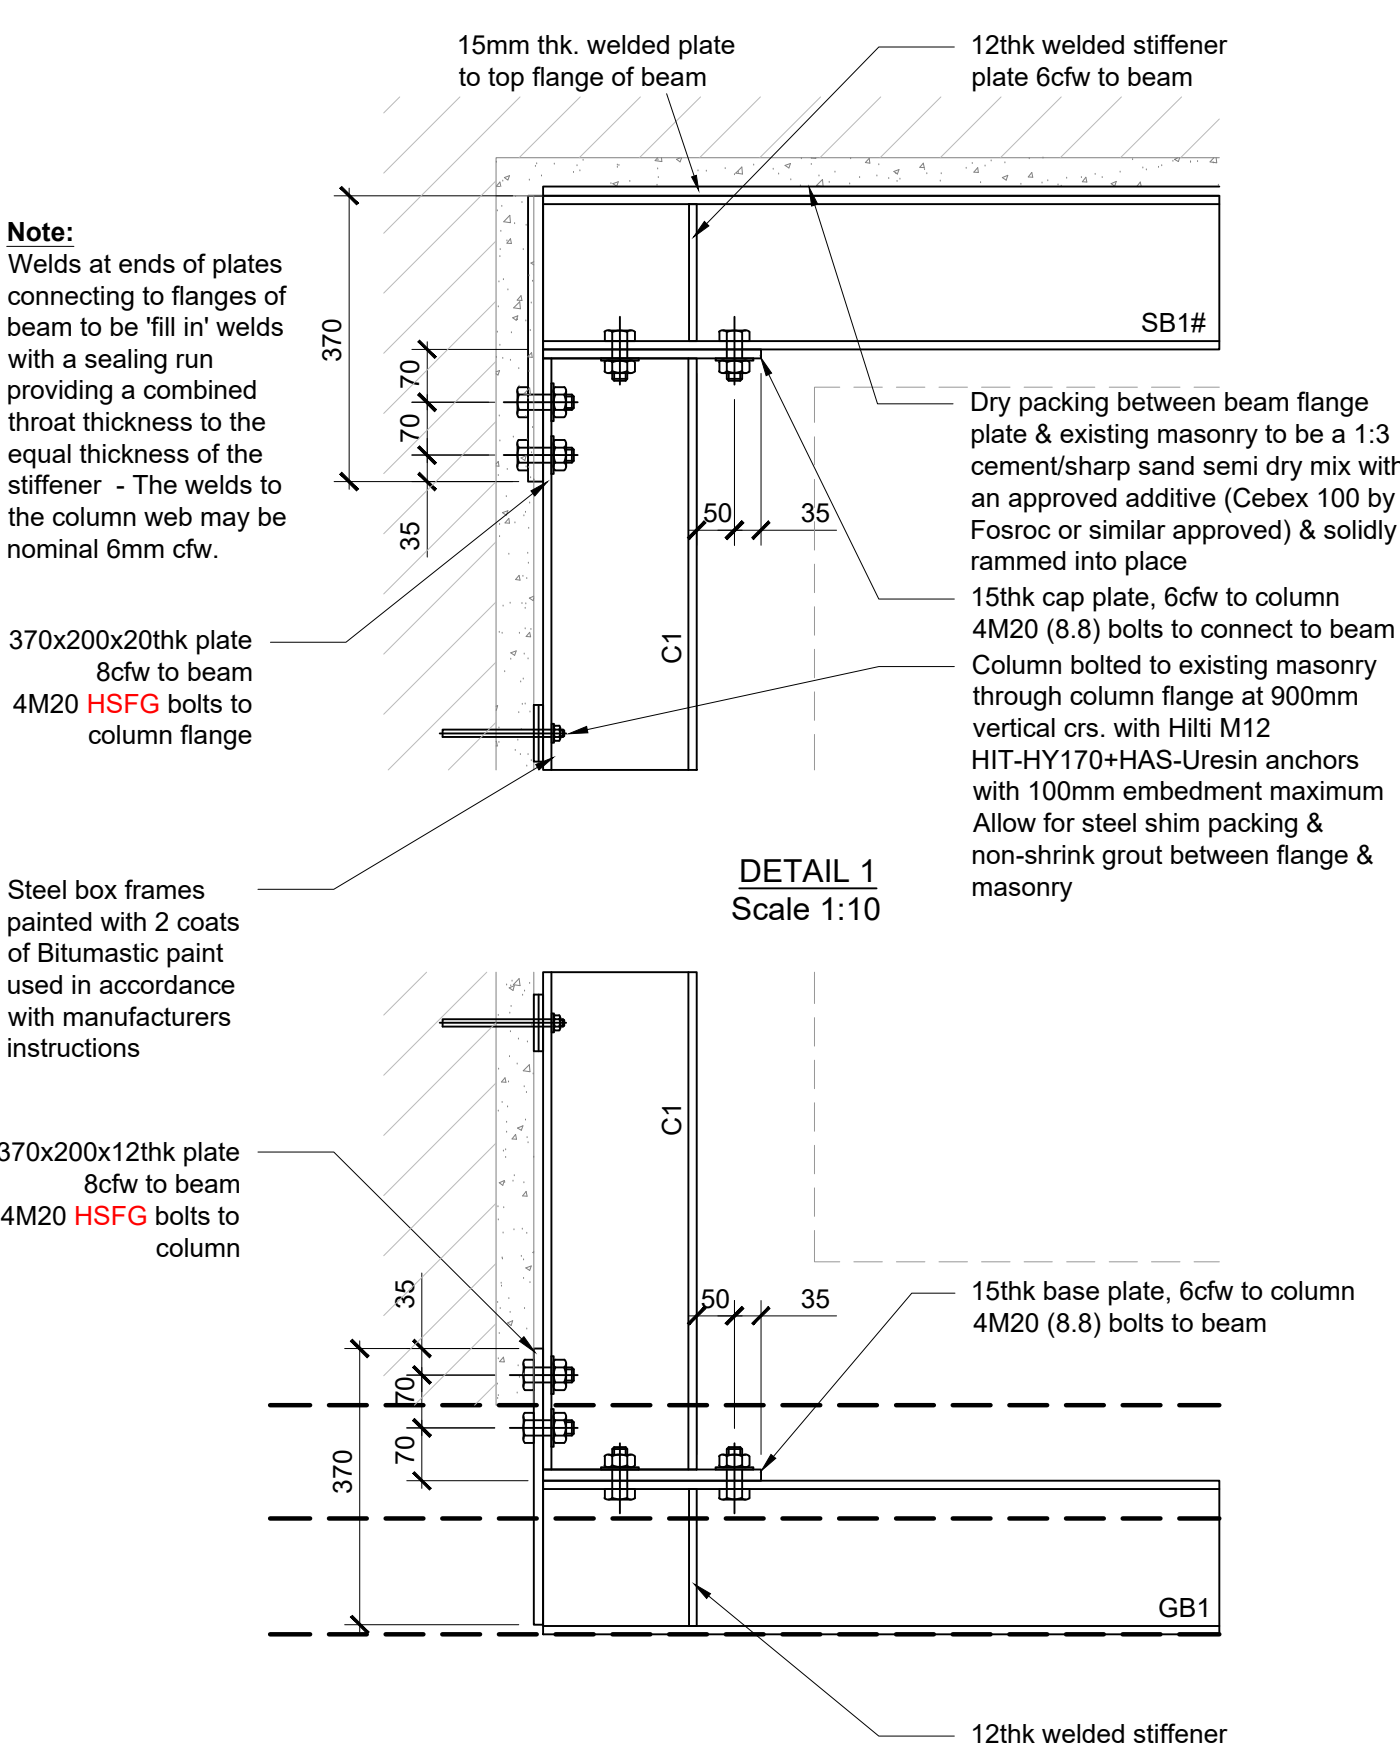

DETAIL 2
Scale 1:10

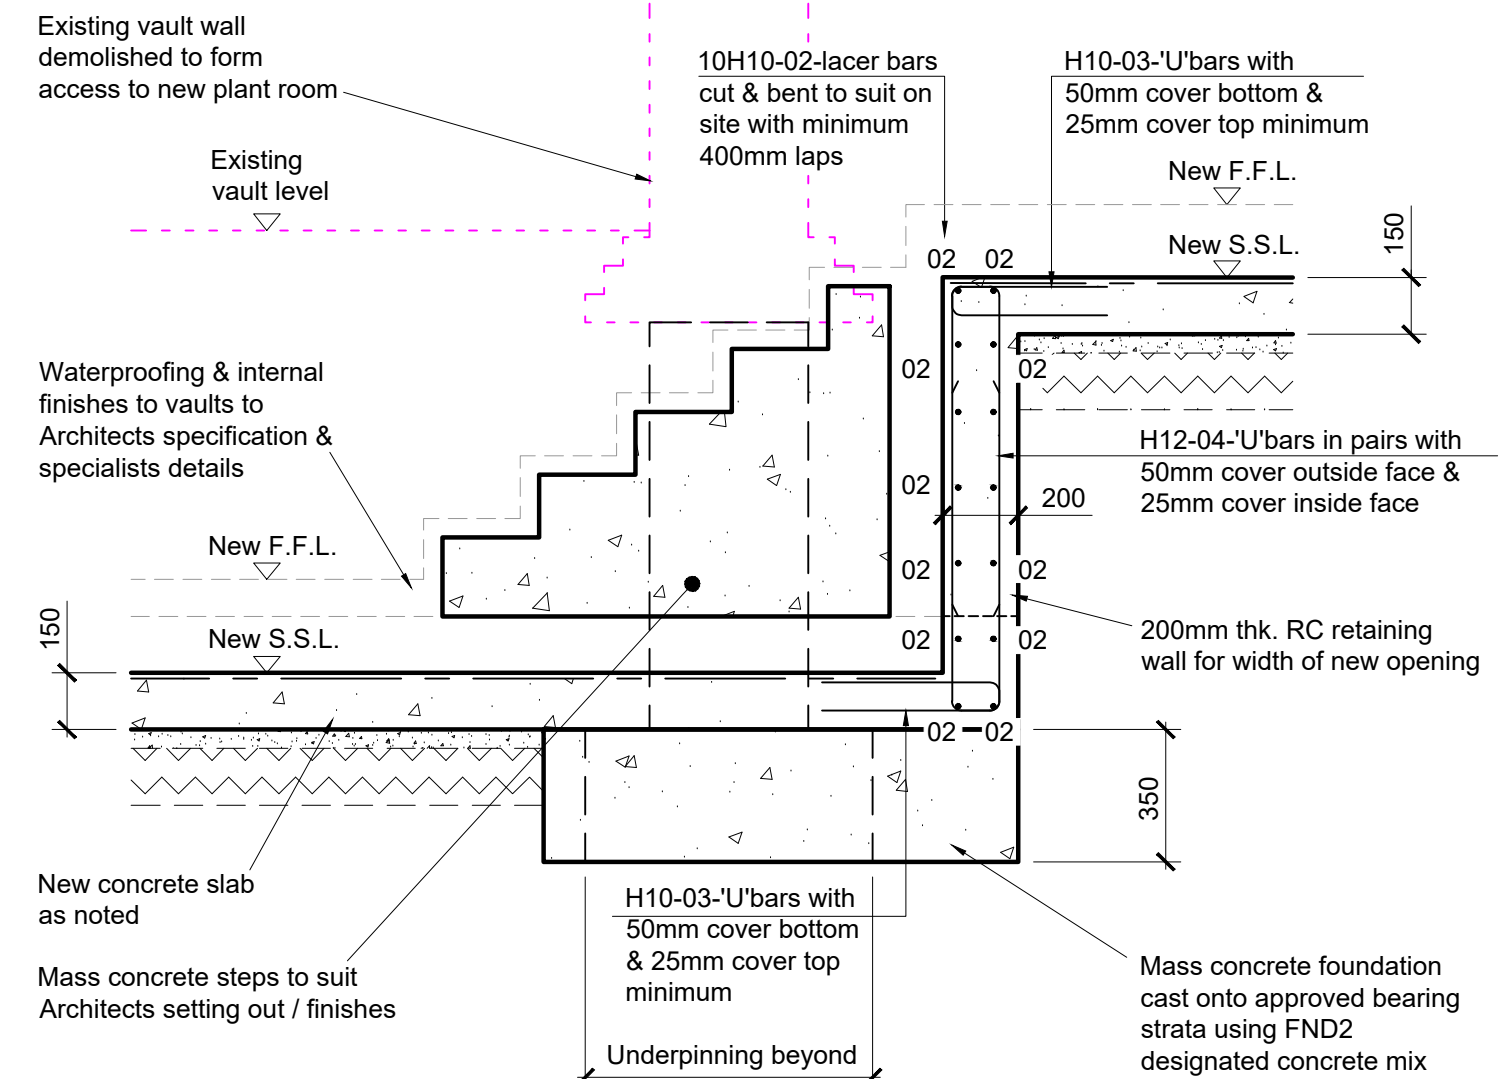

SECTION 2-2
Scale 1:20

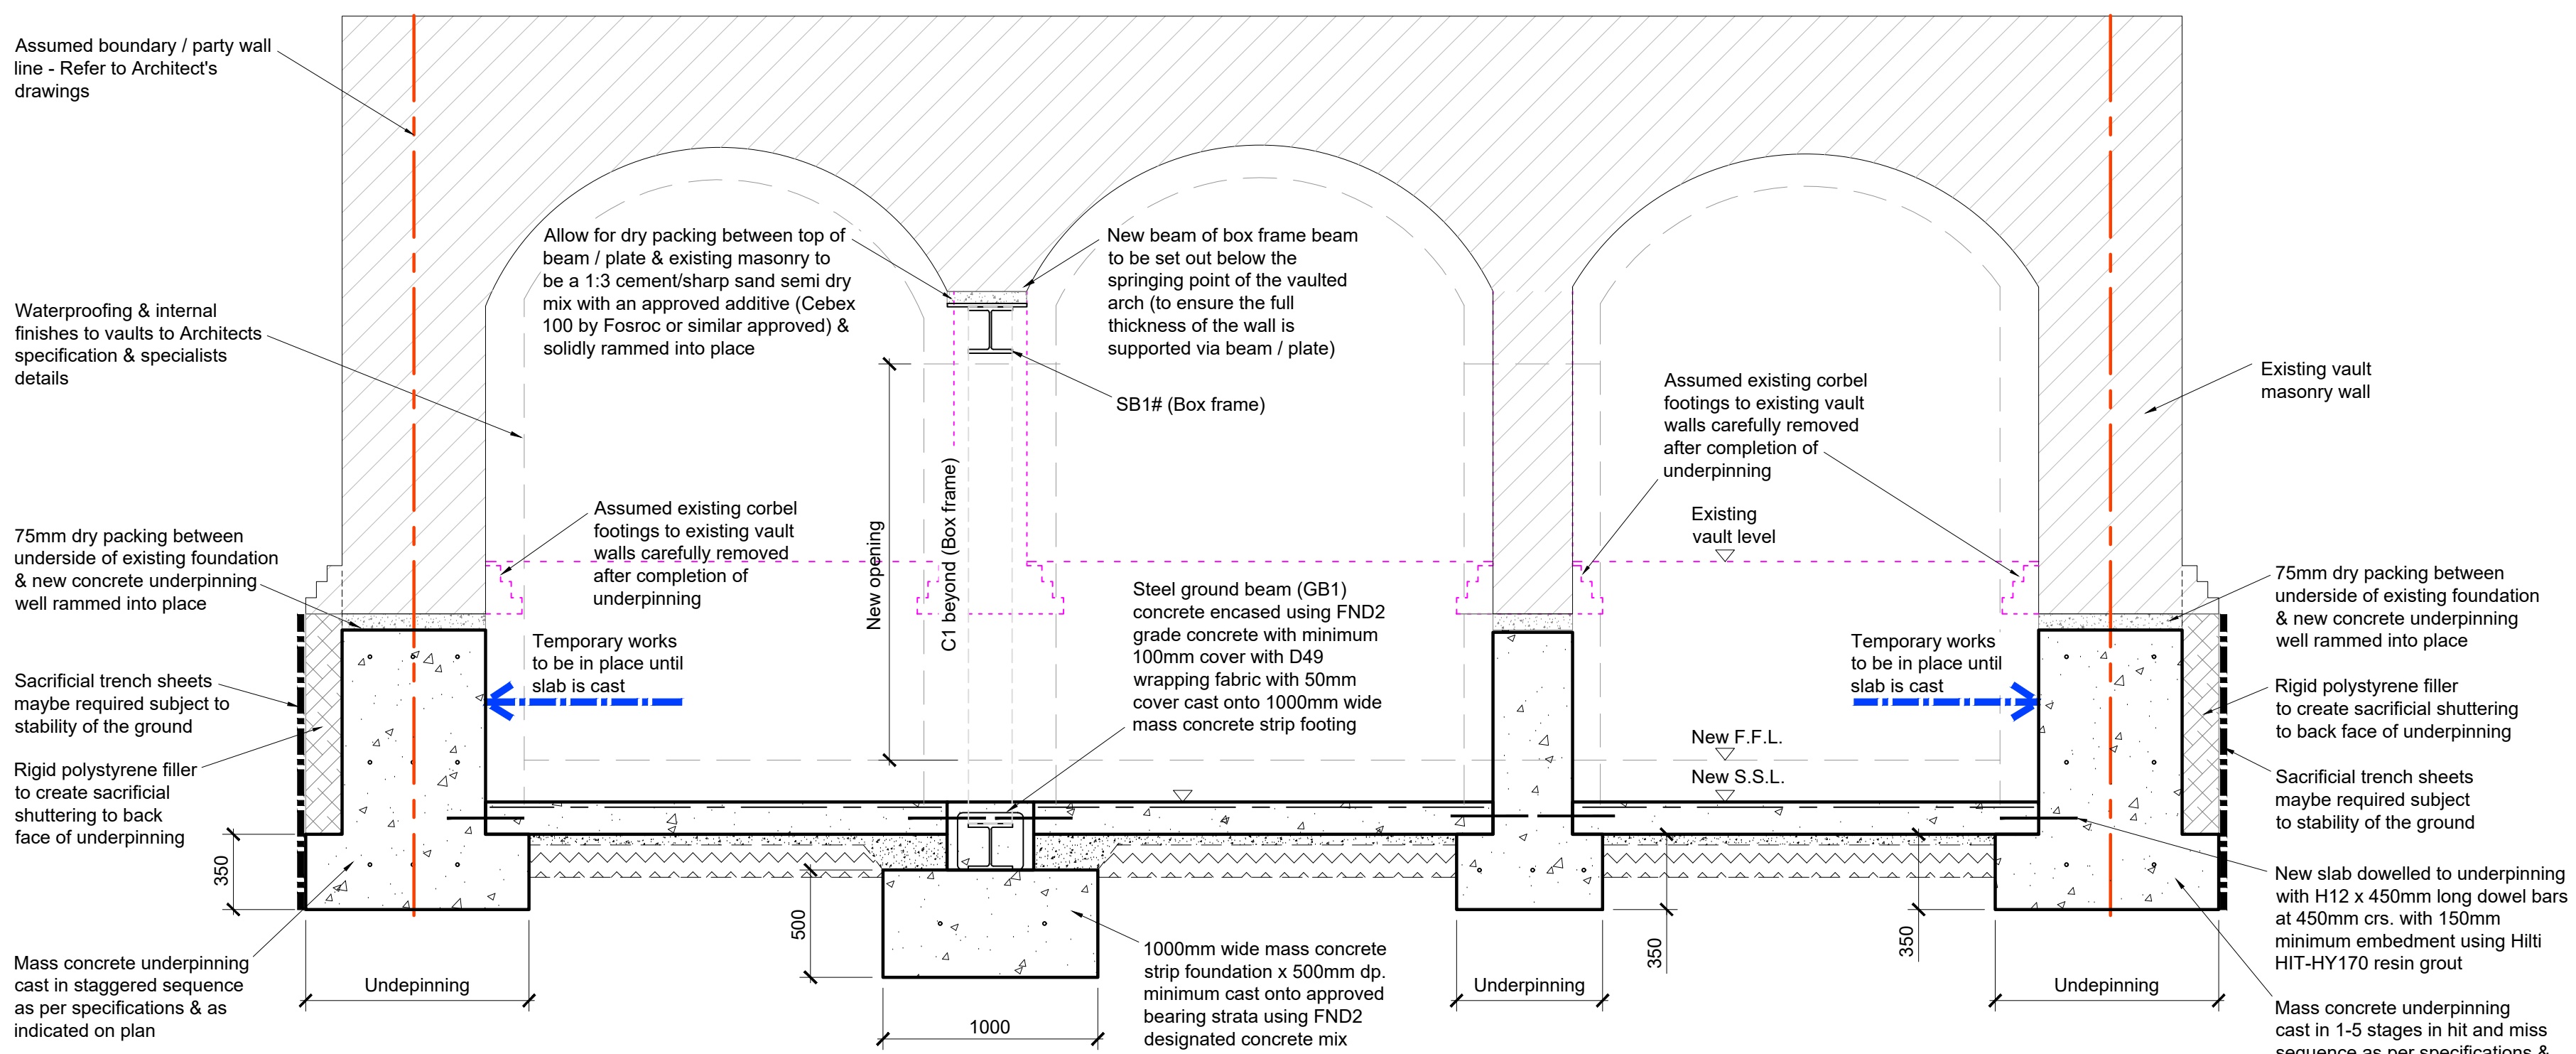

SECTION 3-3
Scale 1:25

- NOTES:
1. If in doubt please ask.
 2. Do not scale this drawing.
 3. This drawing is to be read in conjunction with all Engineer's, Architect's or other relevant drawings and specifications. Any discrepancy is to be reported to the engineer immediately.
 4. The contractor must ensure and will be held responsible for the overall stability of the building/structure/ /excavation at all stages of the work.
 5. To be Read with General Notes GN-001

Please Note:
Electronic Design Information can be intentionally or unintentionally modified. It is a misconception that Electronic Design Information is by default accurate. Any modification or reuse of the Electronic Design Information issued herewith that results in erroneous setting-out and/or any other design, costing, measuring or construction inaccuracy are the responsibility of the recipient of this Electronic Design Information.

P1	10.04.25	Preliminary Issued	HG	AB
Rev	Date	Amendments	By	Chk'd
PRELIMINARY				
AXIOM STRUCTURES				
+44 (0)20 3637 2751 office@axiom-structures.co.uk				
Project: 10 CHESTER TERRACE LONDON, NW1 4ND				
Drawing title: SECTIONS				
Date:	Scale at A1:	Scale at A3:		
04/2025	1:25, 1:20			
Drawn by:	Designed by:	Chk'd by:		
HG	AB	AB		
Drawing No:	Revision:			
25017-ASL-DR-SK-02				P1