



Ground Floor Pre-Existing  
1 : 50

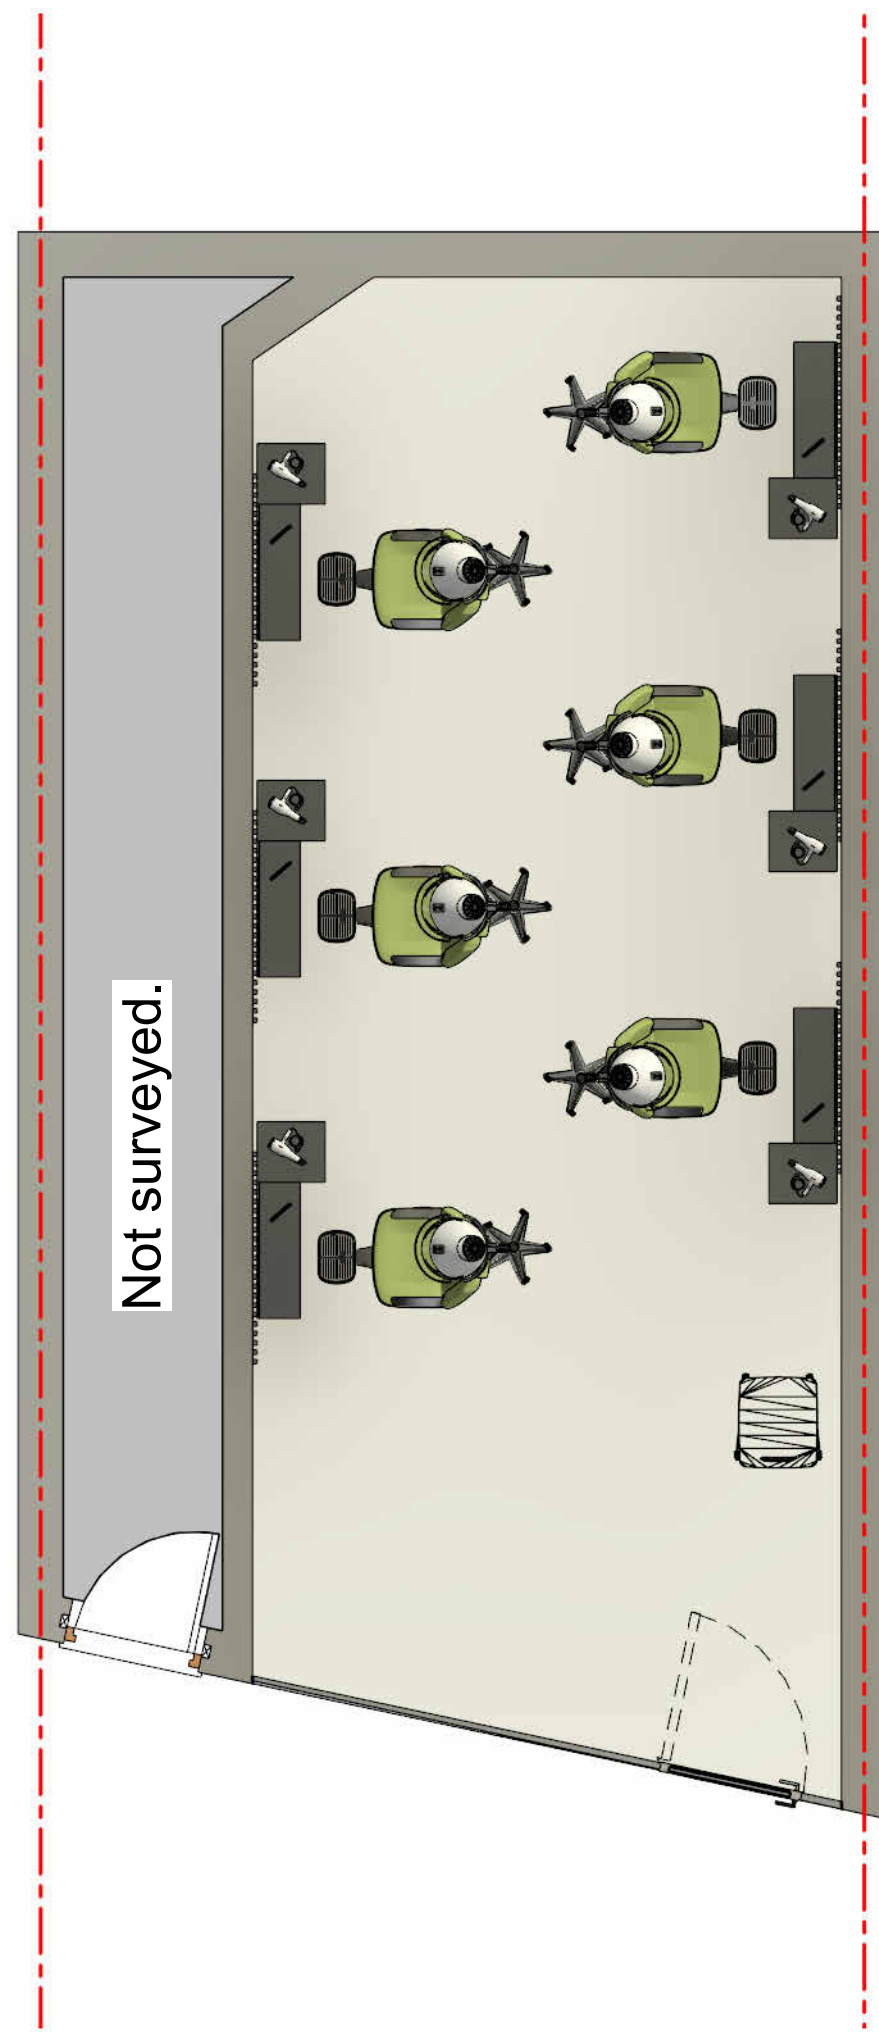


Ground Floor Existing  
1 : 50




Front Elevation - Pre-Existing  
1 : 50

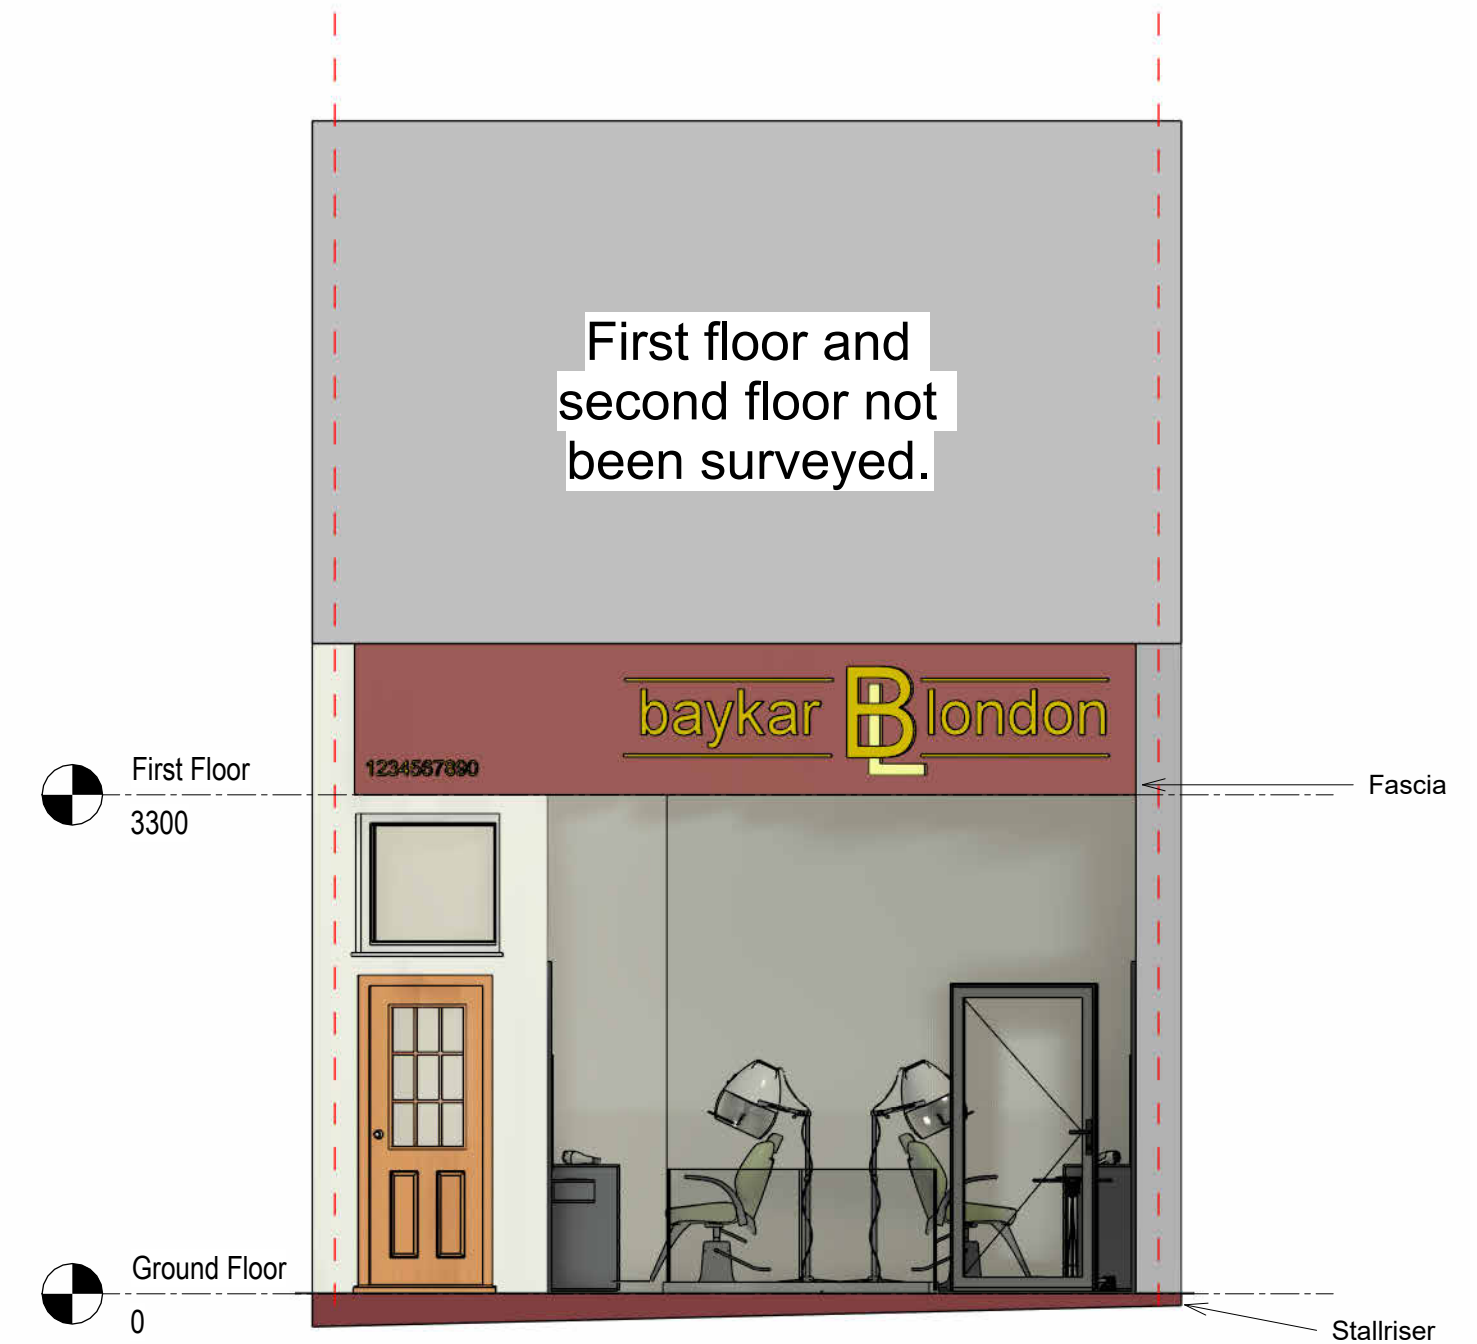

Front Elevation - Existing  
1 : 50

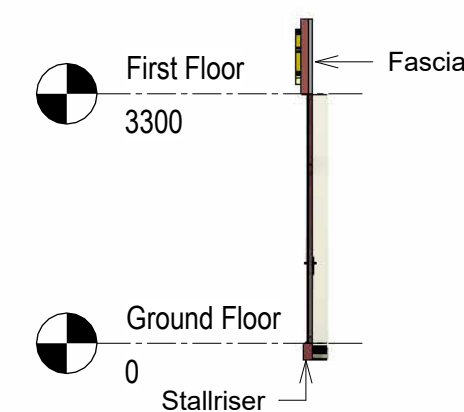

Pre-Existing Section  
1 : 100

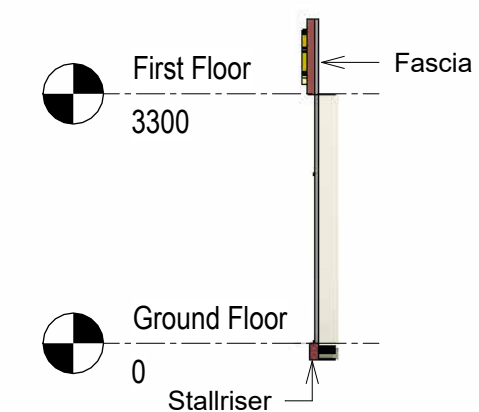

Existing Section  
1 : 100

**General Notes:**  
1. This drawing is to be read in conjunction with all other architectural and structural drawings and specifications.  
2. All dimensions are in millimetres unless stated otherwise.  
3. Do not scale from this drawing unless for planning purposes.

**Building Notes:**  
4. The contractor is to ensure that all materials comply with the relevant British standards and have current agreement certificates  
5. All products to be fitted strictly in accordance with manufacture's instructions.



Scale Bar 1:100 @ A1

MM ARCHITECTURE & STRUCTURE  
892 LONDON ROAD, CR7 7PB  
EMAIL: INFO@MMPLANNING.CO.UK  
CONTACT: 02086840333

Scale(@ A1): As indicated



Project  
171 West End Lane, London NW6 2LH

Client  
Claire Goldberg

Drawing  
Floor and Elevation Plans

Number:  
CLA02 REV 1

Date:  
19/03/2025