

GENERAL NOTES:

1. THIS DRAWING IS COPYRIGHT AND THE PROPERTY OF VEOLIA AND IS NOT TO BE COPIED IN WHOLE OR IN PART EXCEPT UNDER A WRITTEN AGREEMENT.
2. DETAILS SHOWN ON DRAWINGS ARE FOR REFERENCE PURPOSES ONLY.
3. THIS IS A CONCEPTUAL DRAWING SUBJECT TO DETAILED DESIGN BY A DESIGN & BUILD CONTRACTOR.
4. IN CASE OF ANY DISCREPANCY BETWEEN THE DRAWING AND THE WORKS INFORMATION, THE WORKS INFORMATION WILL TAKE PRECEDENCE AND THE CONTRACTOR WILL BE DEEMED TO HAVE INTENDED TO COMPLY WITH THE WORKS INFORMATION AND SHALL DO SO.
5. ALL DIMENSIONS AND LEVELS ARE TO BE CHECKED ON SITE BY THE CONTRACTOR PRIOR TO PREPARING ANY WORKING DRAWINGS OR COMMENCING ON SITE.
- 6.PLEASE ENSURE DRAWING LICENCE DATE IS STILL VALID. ALL LICENCES ARE 12 MONTH UNLESS OTHERWISE STATED

PLANNING APPLICATION BOUNDARY  
1160 SQM.



Rev	Description of revision	Drawn	Cktd	App	Date



Technical Direction,  
8th Floor, 210 Pentonville Road, London. N1 9JY  
Tel: 0207 812 5185


Project  
ROYAL FREE HOSPITAL  
POND STREET  
LONDON NW3 2QG

Title  
ASHP PROJECT  
EXISTING LAYOUT

	Initials	Date	Scale	Sheet size
<u>Drawn</u>	RB	09.01.25	1:200	A1
<u>Checked</u>				
<u>Approved</u>			© Copyright Reserved	
Job No.	RFREE			

Drawing No.  
VES\_TD\_RFREE\_100\_003

Revision  
-

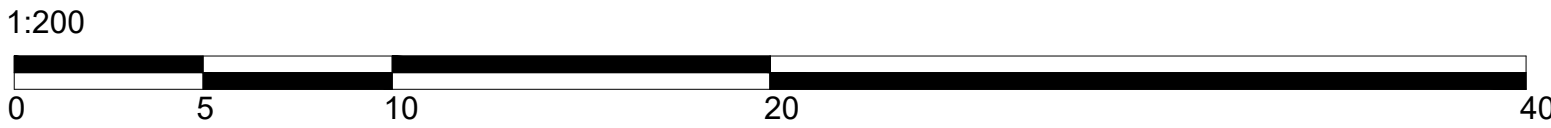

PLANNING