

1. THIS DRAWING IS COPYRIGHT AND THE PROPERTY OF VEOLIA AND IS NOT TO BE COPIED IN WHOLE OR IN PART EXCEPT UNDER A WRITTEN AGREEMENT.

3. THIS IS A CONCEPTUAL DRAWING SUBJECT TO
DETAILED DESIGN BY A DESIGN & BUILD CONTRACTOR


4. IN CASE OF ANY DISCREPANCY BETWEEN THE DRAWING AND THE WORKS INFORMATION, THE WORKS INFORMATION WILL TAKE PRECEDENCE AND THE CONTRACTOR WILL BE DEEMED TO HAVE INTENDED TO COMPLY WITH THE WORKS INFORMATION AND SHALL DO SO.

5. ALL DIMENSIONS AND LEVELS ARE TO BE CHECKED ON SITE BY THE CONTRACTOR PRIOR TO PREPARING ANY WORKING DRAWINGS OR COMMENCING ON SITE.

6.PLEASE ENSURE DRAWING LICENCE DATE IS STILL VALID. ALL LICENCES ARE 12 MONTH UNLESS OTHERWISE STATED

PLANNING APPLICATION BOUNDARY
1160 SQM.

EQUIPMENT WEIGHT

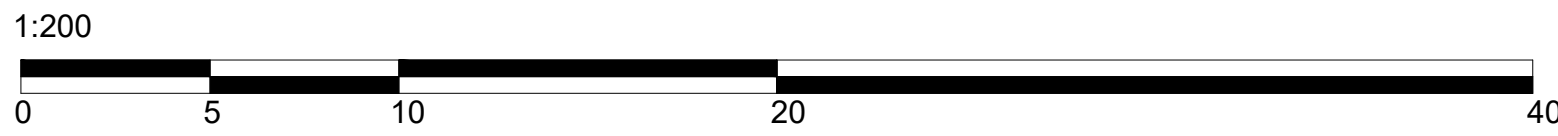

Rev	Description of revision	Drawn	Chkd	App	Date
-----	-------------------------	-------	------	-----	------



Technical Direction,
8th Floor, 210 Pentonville Road, London. N1 9JY
Tel: 0207 812 5185

ROYAL FREE HOSPITAL
POND STREET
LONDON NW3 2QG

ASHP PROJECT PROPOSED LAYOUT

	Initials	Date	Scale	Sheet size
Drawn	RB	09.01.25	1:200	A1
Checked				
Approved			© Copyright Reserved	
Job No. _____ RFREE				
Drawing No. _____ VES_TD_RFREE_100_004				Revision -

PLANNING

Drawing No. VES_TD_RFREE_100_004