



Notes

- Neighbouring buildings
- Existing townhouse

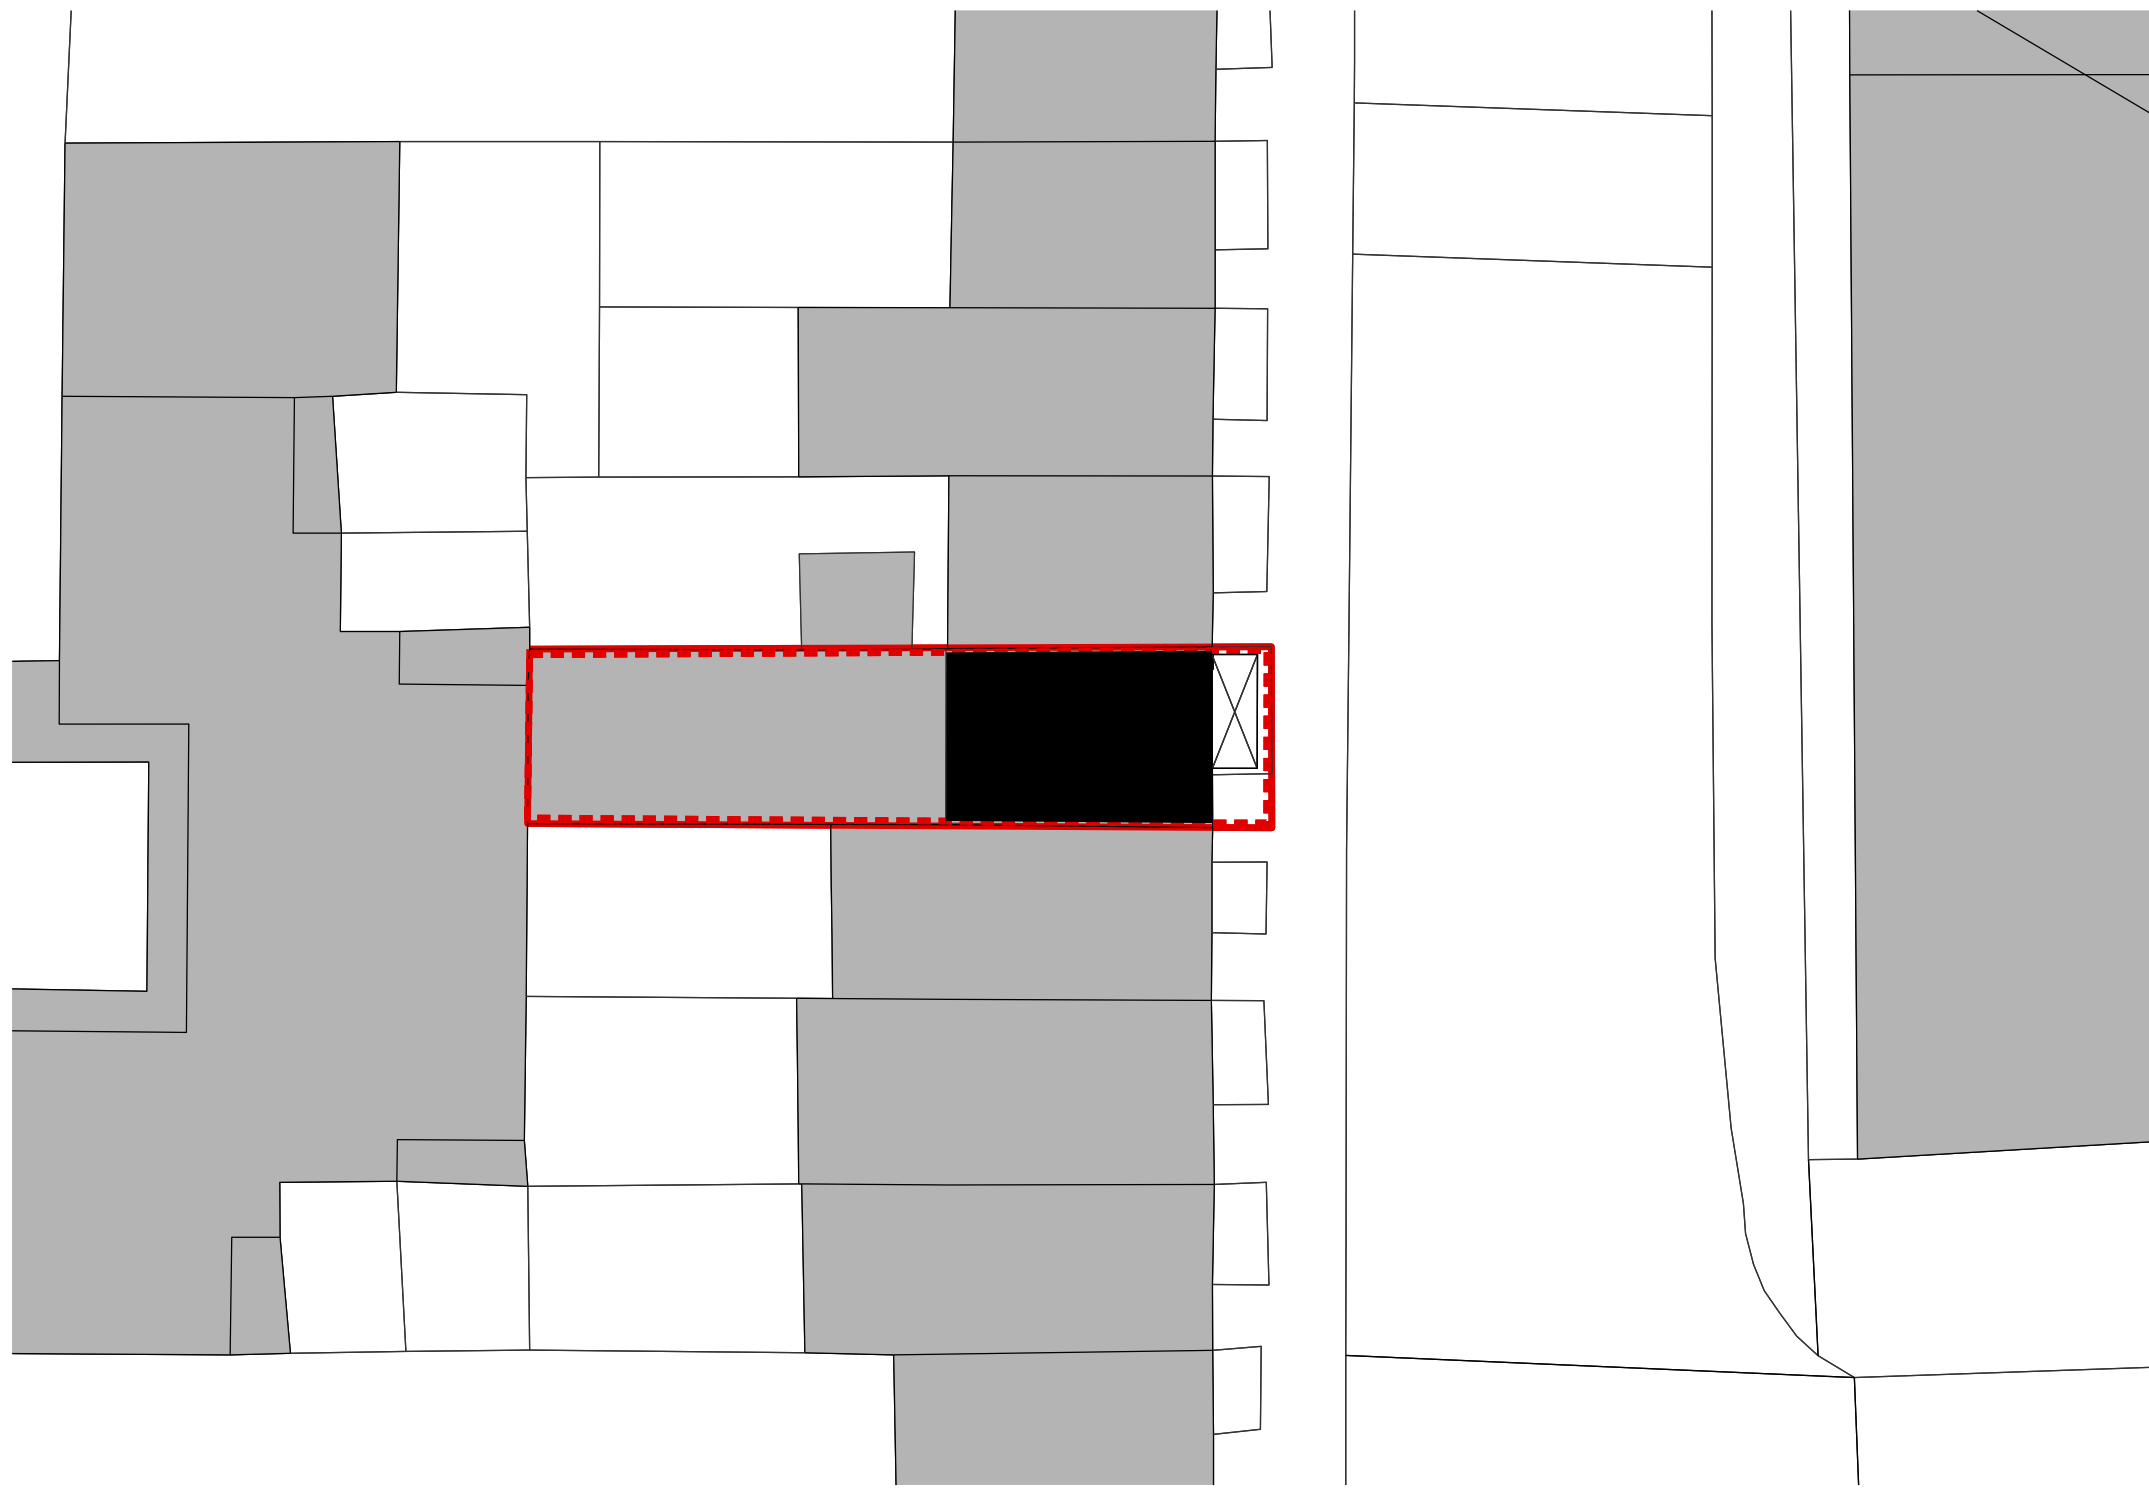


02

Block plan - Existing
1:200

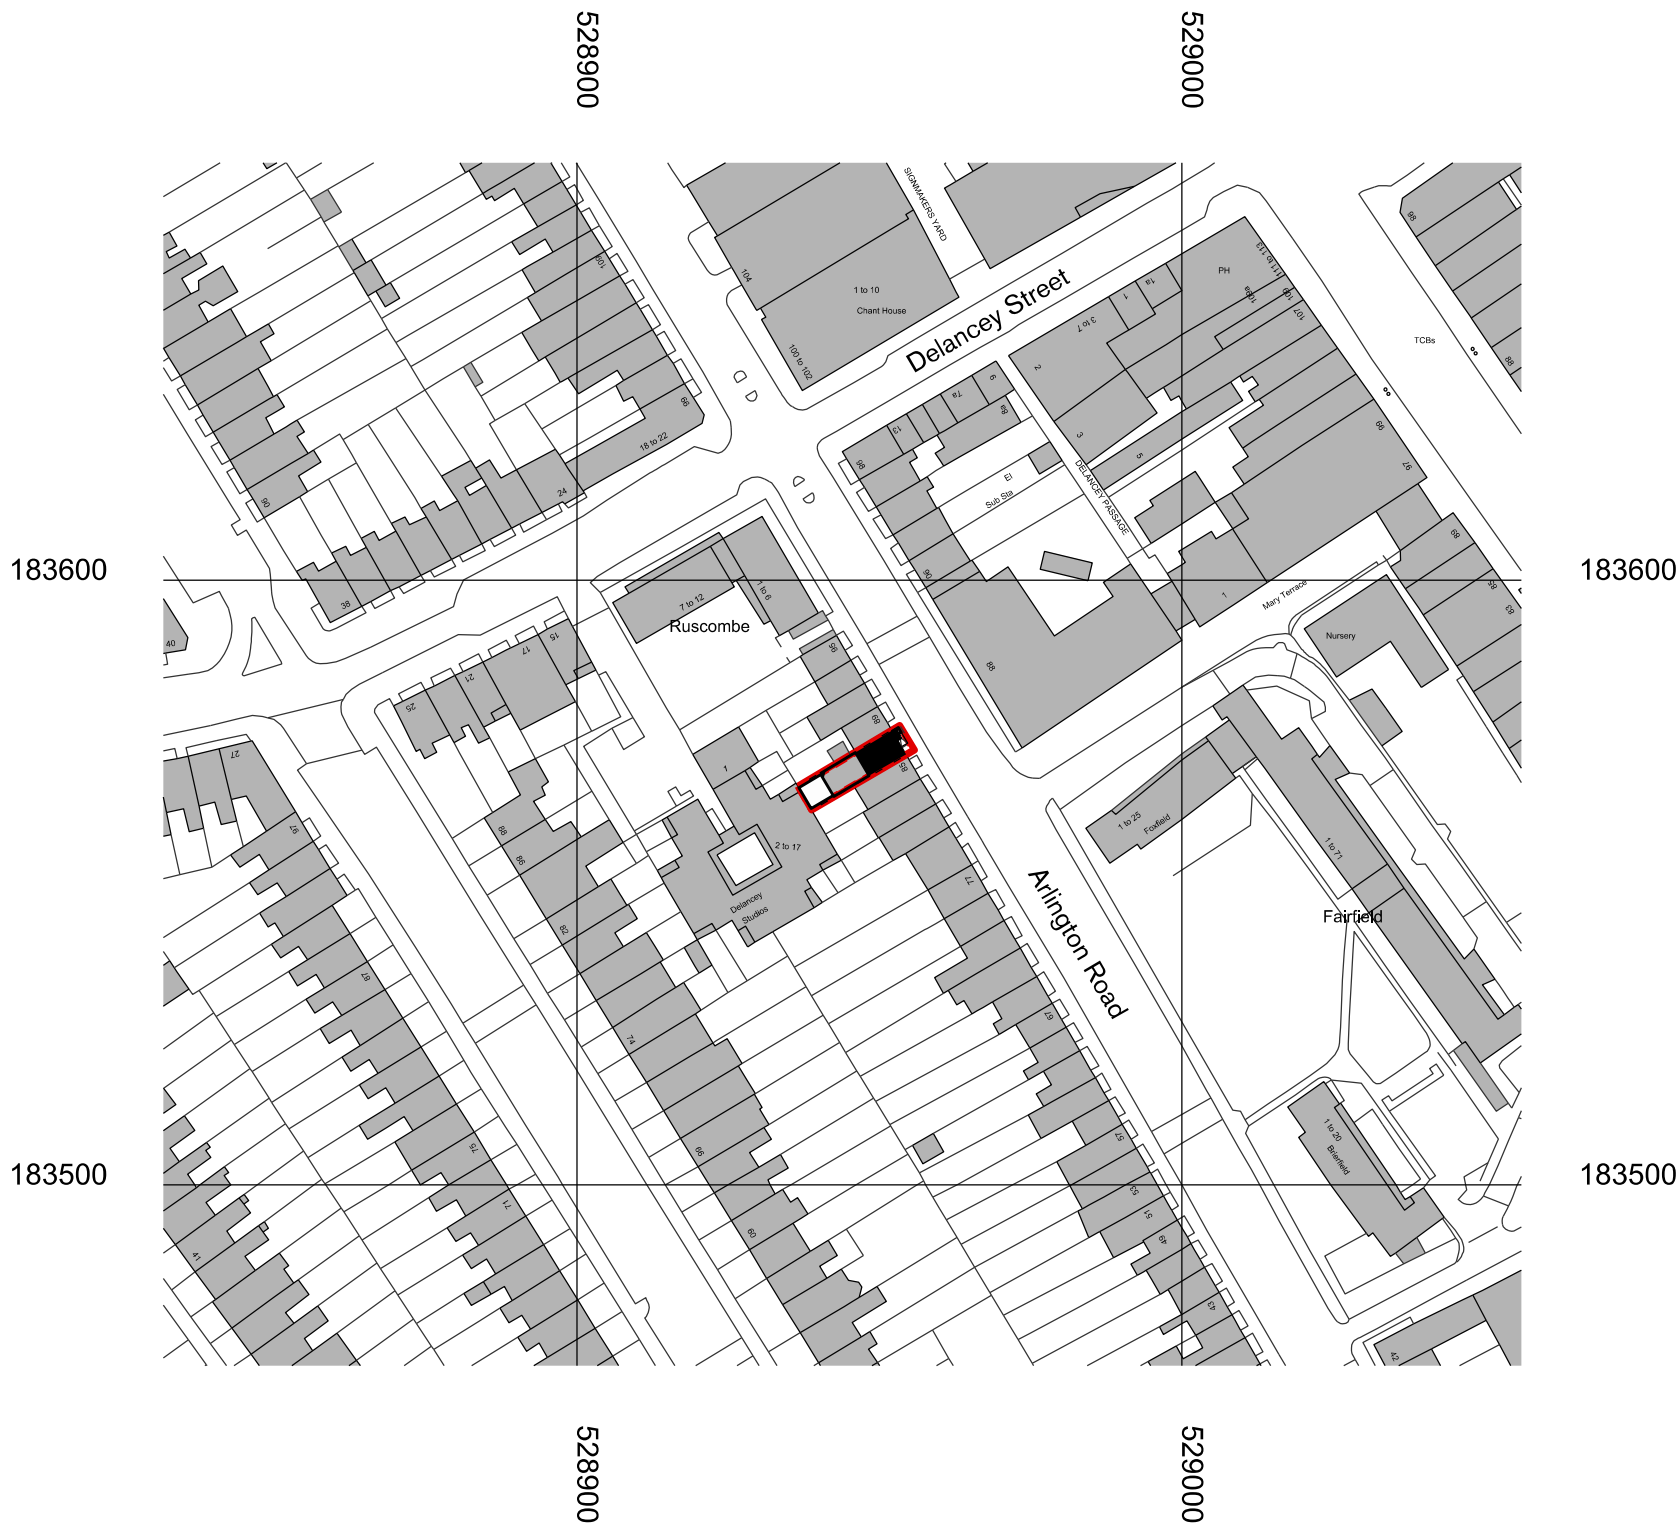

01

Location plan - 87 Arlington Road
1:1250

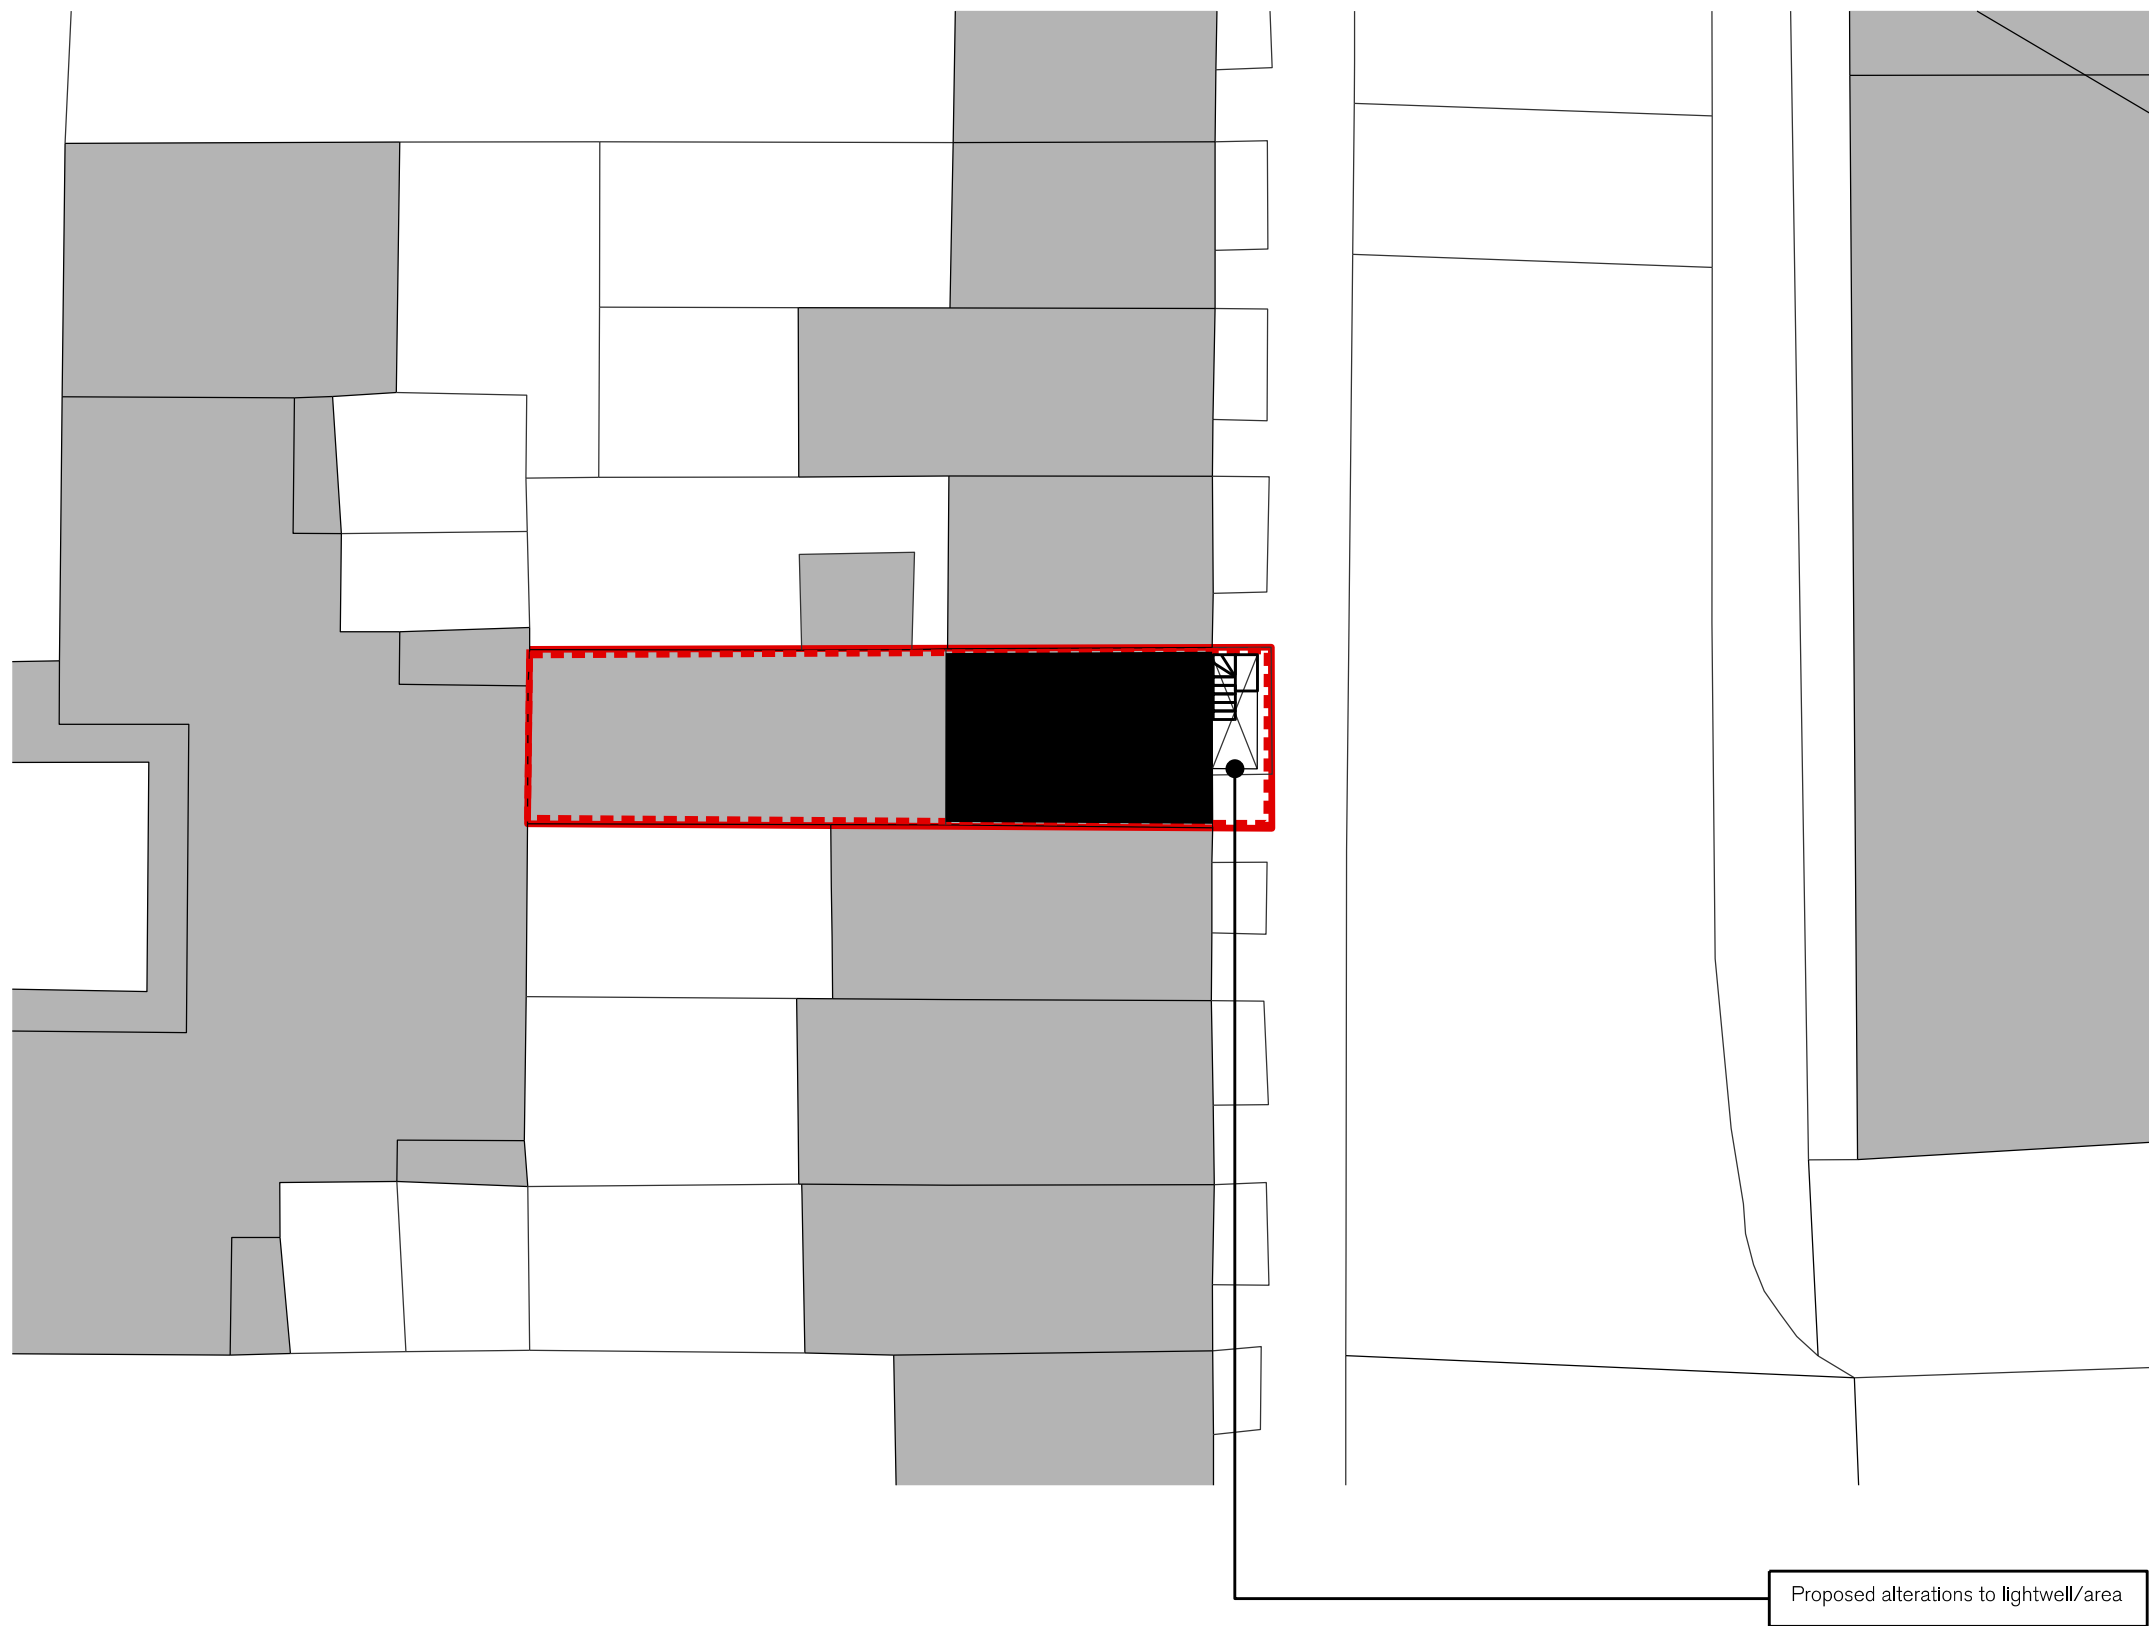

03

Block plan - proposed
1:200

H
H-W

Project no.

021

Project

87 Arlington Road

Client

Mrs H. Charles & Mr D. Cash

Drawing name

Location Plan
Block plans-
Existing and proposed

Drawing number

00_00

Revision

00

Date

11/04/2025

www.hillharveywood.com