


Existing Second Floor Plan

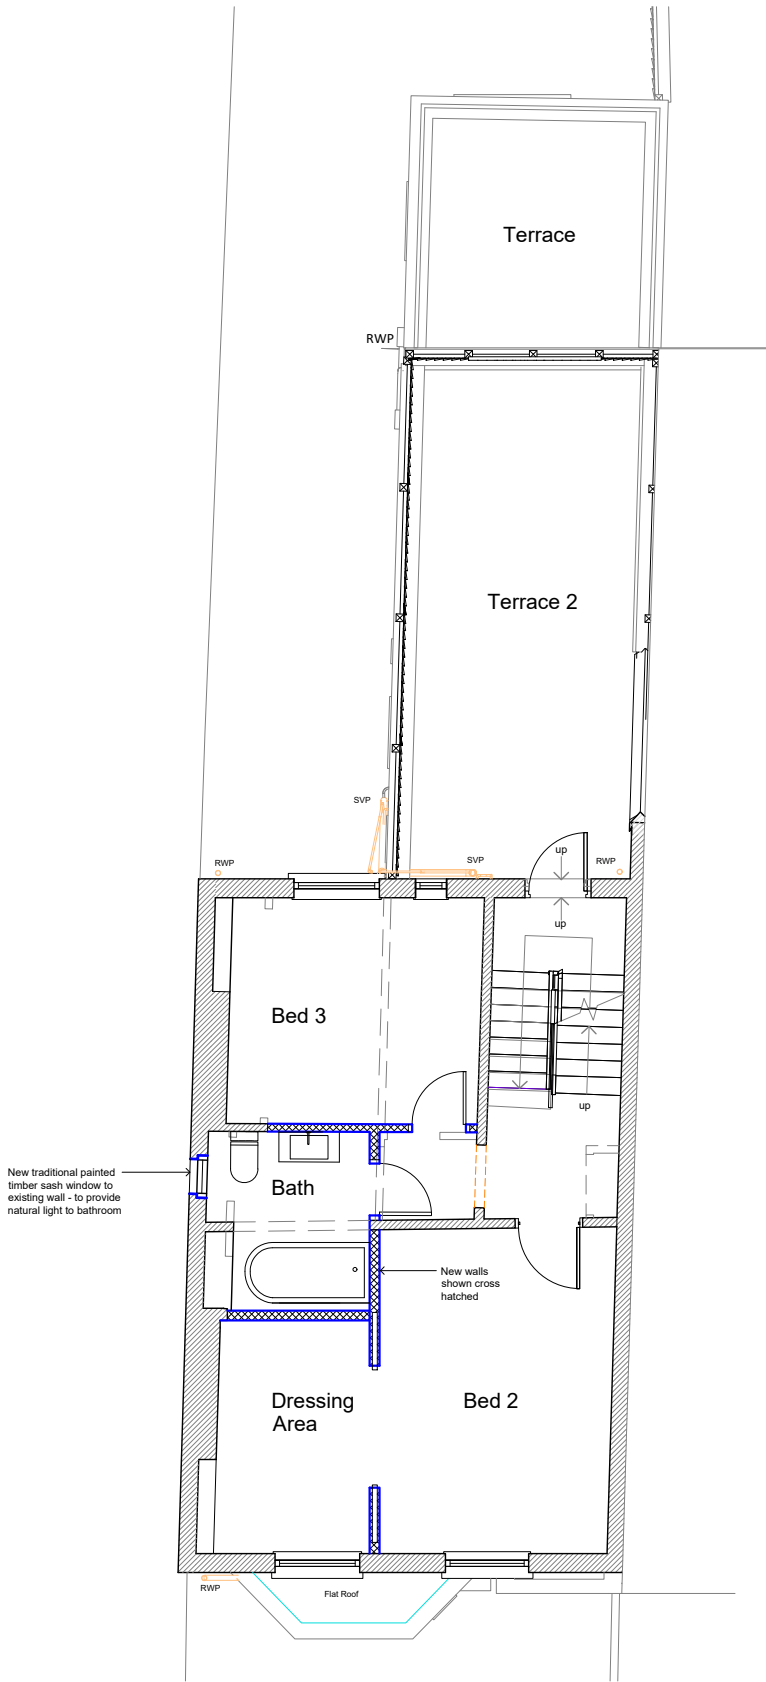

Proposed Second Floor Plan