



01 EXISTING NORTH EAST PLANT ELEVATION  
1:100@A3

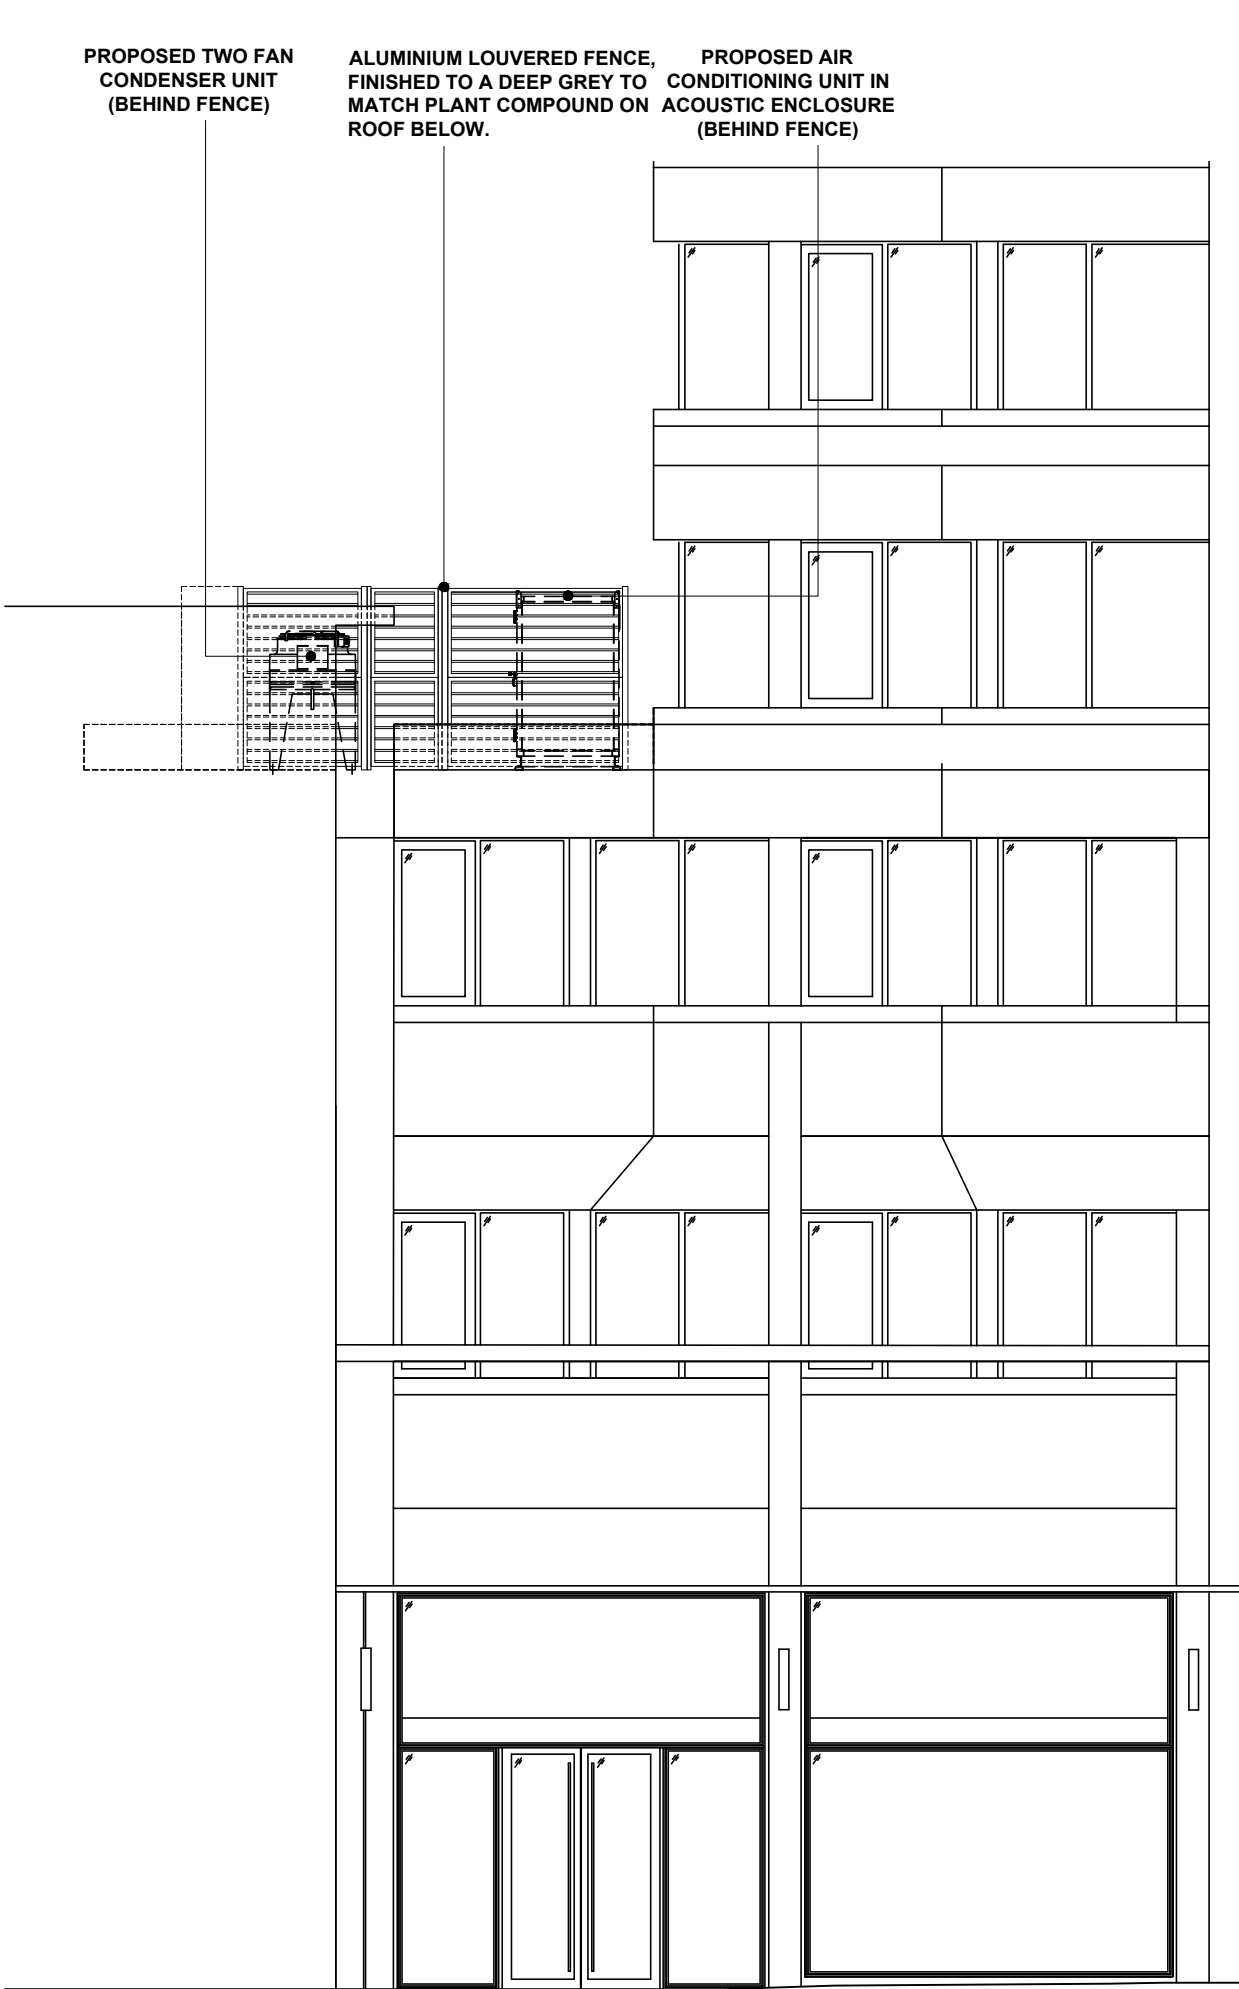

02 PROPOSED NORTH EAST PLANT ELEVATION  
1:100@A3

DO NOT SCALE FROM THIS DRAWING - STATED DIMENSIONS REFER.  
CONTRACTORS SHALL BE RESPONSIBLE FOR THE CHECKING OF ALL  
STATED DIMENSIONS, WITH ANY ANOMALIES BEING IDENTIFIED TO  
THE ORIGINATOR PRIOR TO ANY CONSTRUCTION OR FABRICATION  
WORKS COMMENCING.

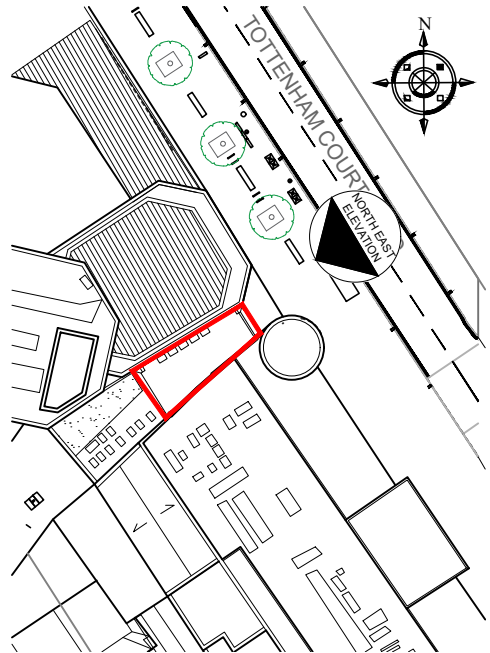

ELEVATION KEY PLAN (NTS)



A	31.03.2025	General Amendments	JN
-	11.03.2025	First Issue	JN
Revision	Date	Description	Drawn
<div>architects project managers cost consultants 2nd Floor 13 Swan Yard Islington, London N1 1SD T:0203 637 8980</div> <div>jla</div>			
Status			
PLANNING			
Client			
Sainsbury's			
Project Title			
SAINSBURY'S LOCAL 21 TOTTENHAM COURT ROAD LONDON, W1T 1BJ			
Drawing Title			
EXISTING AND PROPOSED NORTH EAST PLANT ELEVATION SITE REF: - 199980			
Project Number		Drawing Number	Revision
P_199980		P-212	A
Drawn	Checked	Scale	Date
JN	VA	AS SHOWN@A3	11.03.2025
The content of this drawing is the property of JLA Limited and may not be copied in whole or part without formal consent.			