


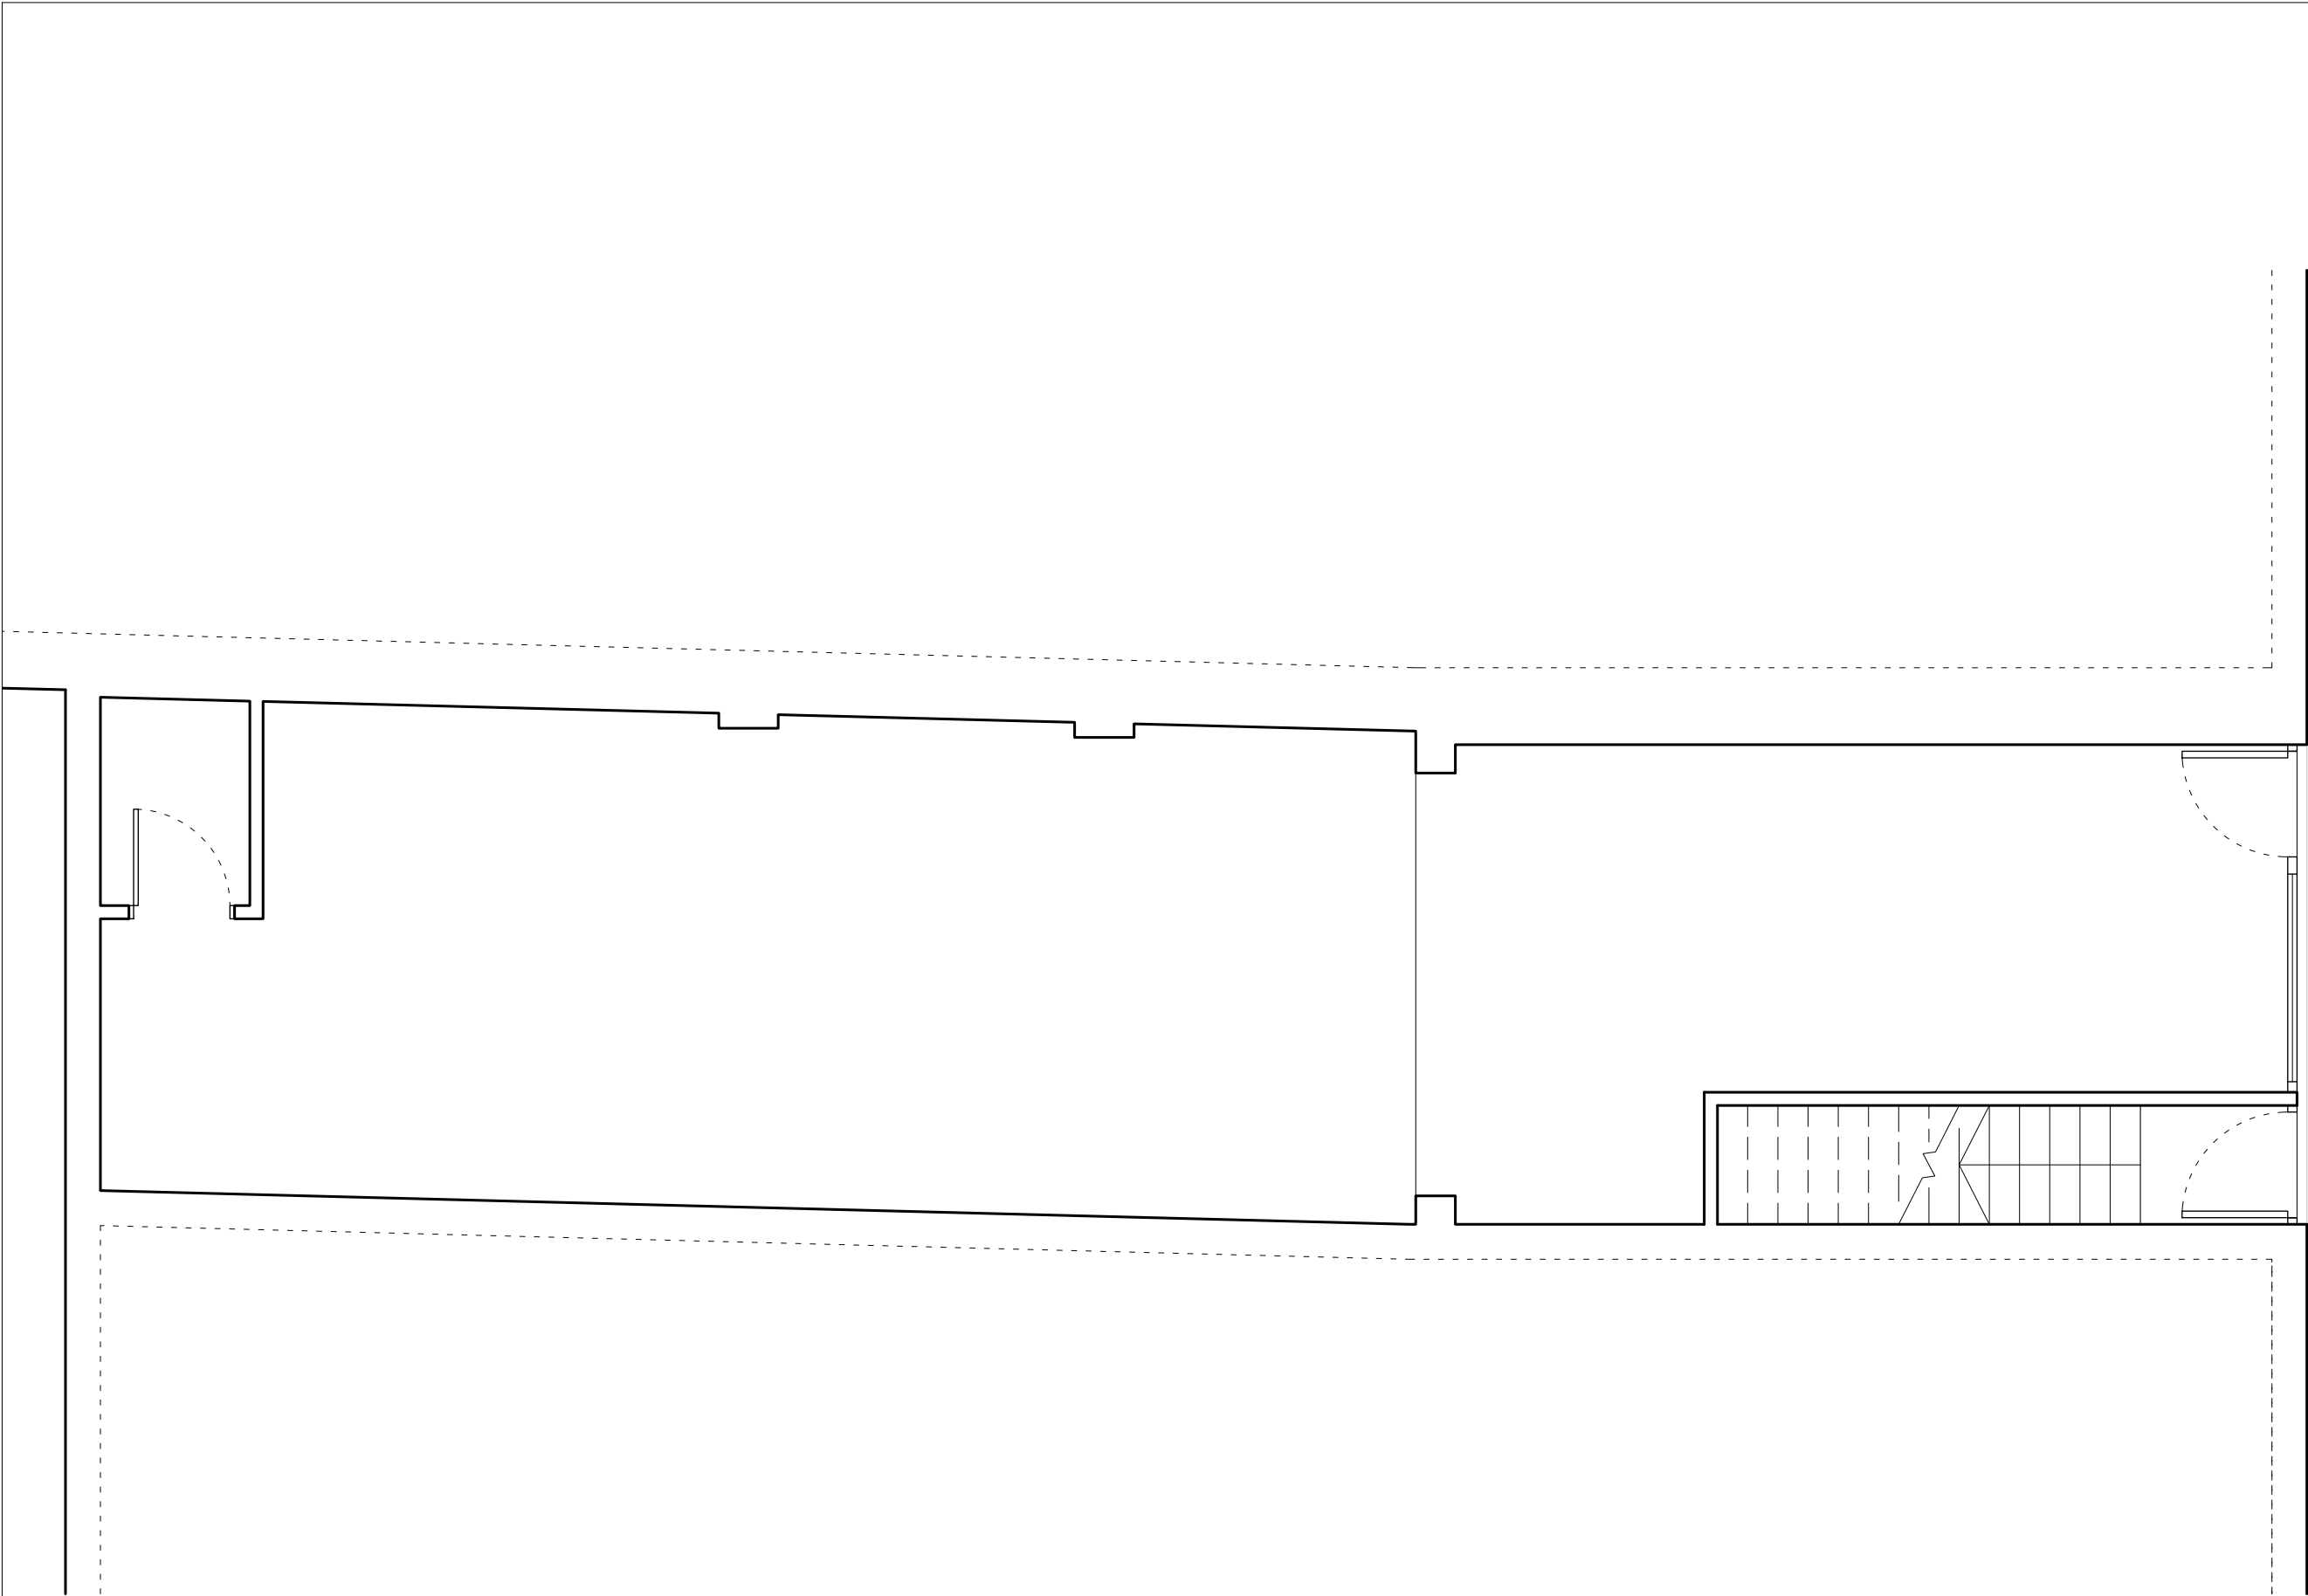

Martin Evans
Architects®

49 Stoneleigh Terrace
London
N19 5TZ

JOB
147 Highgate Road
London
NW5 1LJ

TITLE
Ground Floor

DATE 6.3.2025

SCALE 1:50 A3

DRAWN D.B

NUMBER HIG-EX-GA-01