


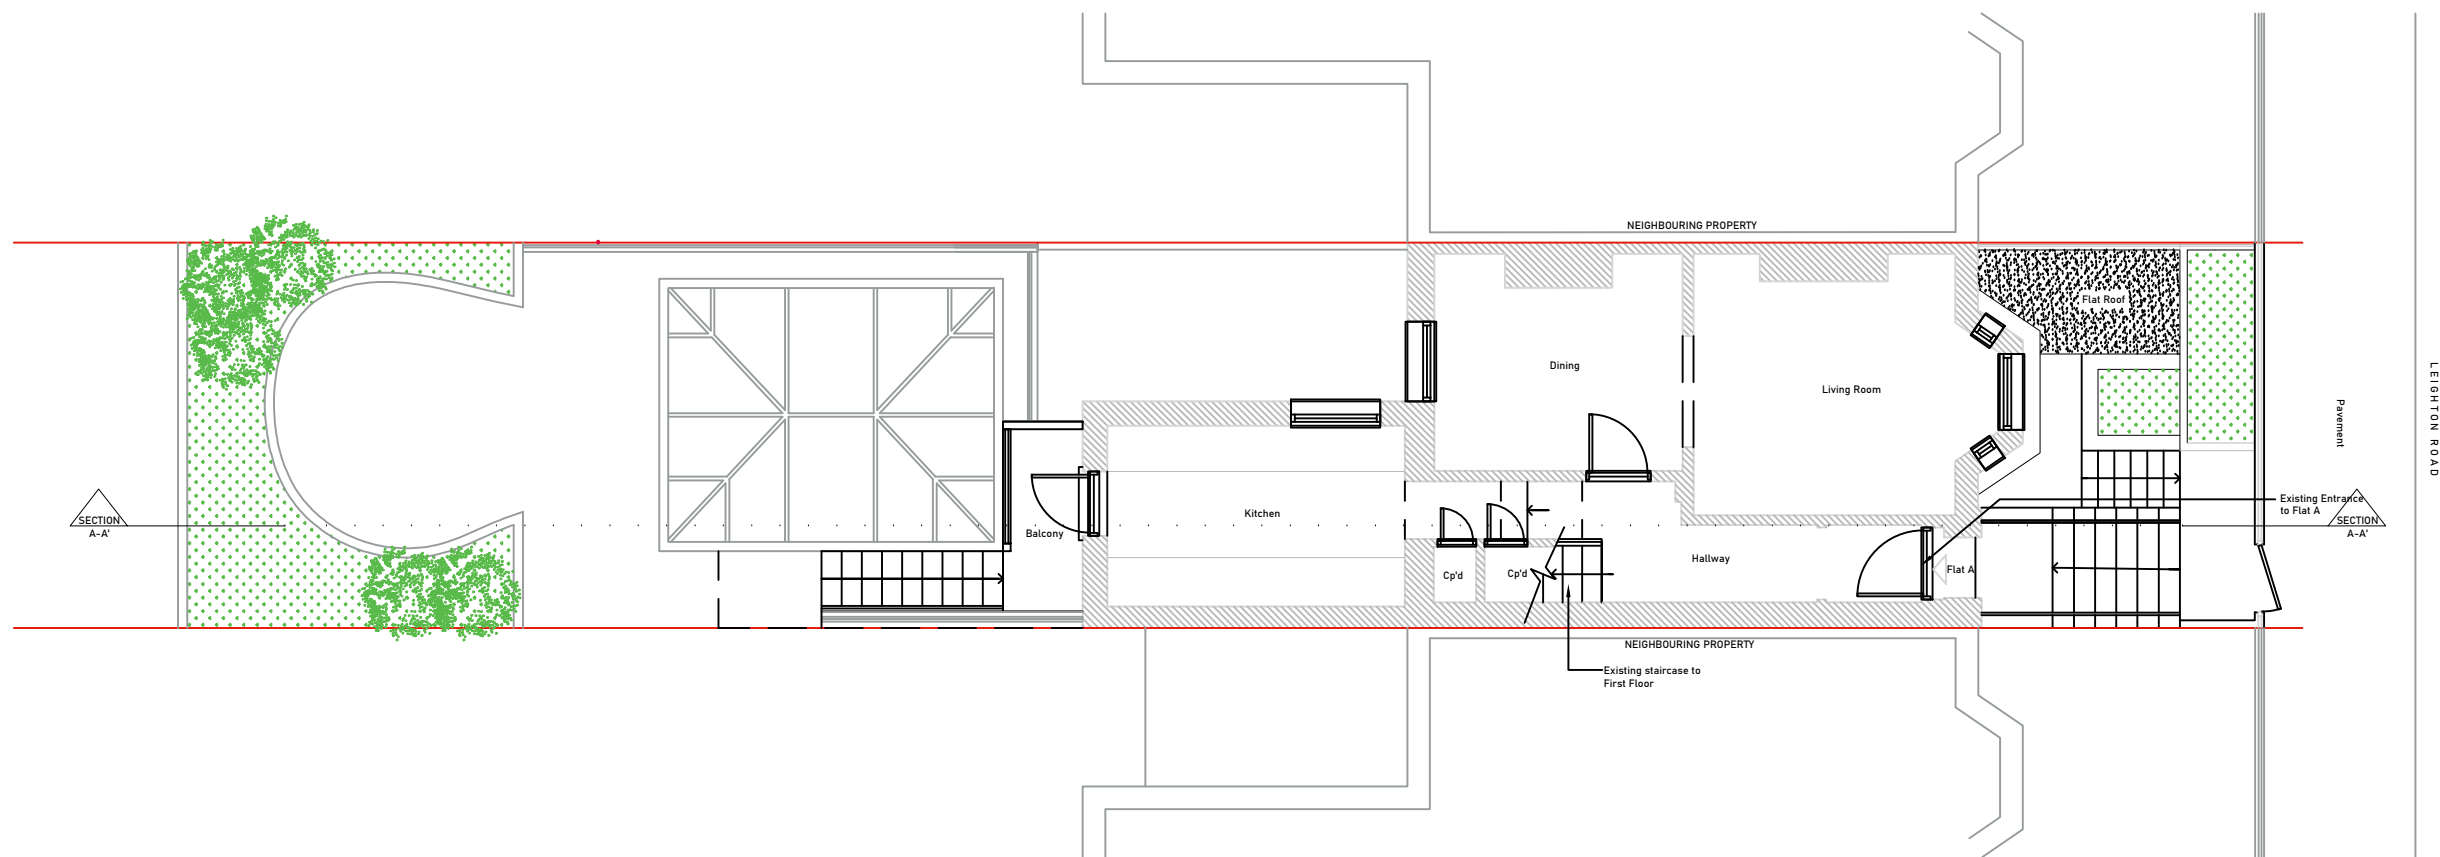

[01] EXISTING BLOCK PLAN

1:100@A3

ArchLine
Solutions
Ltd



Project_ Loft Conversion

Address_ 129 Leighton Road, Kentish Town NW5 2RB

Drawing Title_ Existing Block Plan

Client_ MNM Property Services Ltd

Date_ March 2025

Scale_ 1:100 @ A3

Drawn by_ AJ

Drawing No_

24001/02

Notes

30 Longfield Lane - Flamstead End - EN7 6AD - 07476931973 - archlinesolutionsltd@gmail.com

