




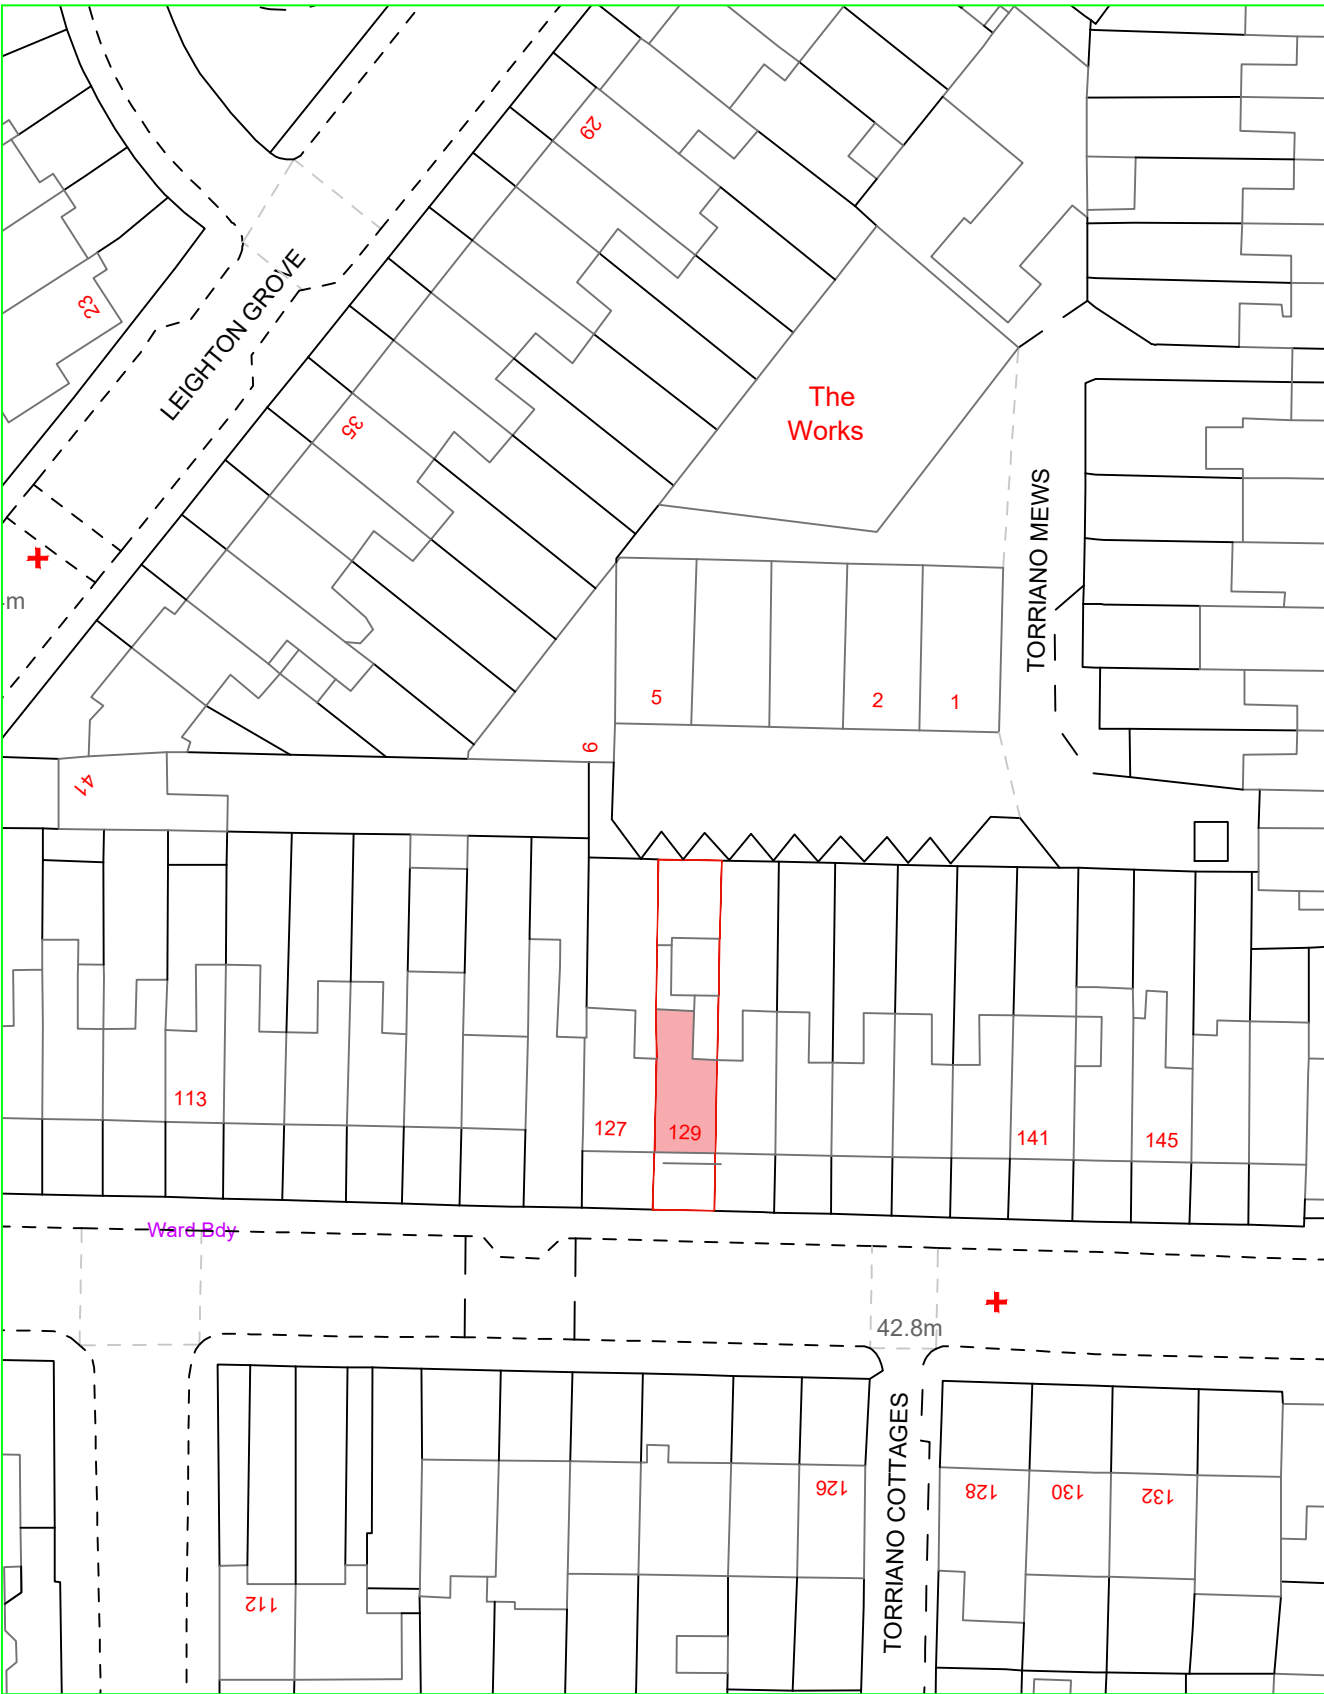


[01] OSMap 1:1250@A3

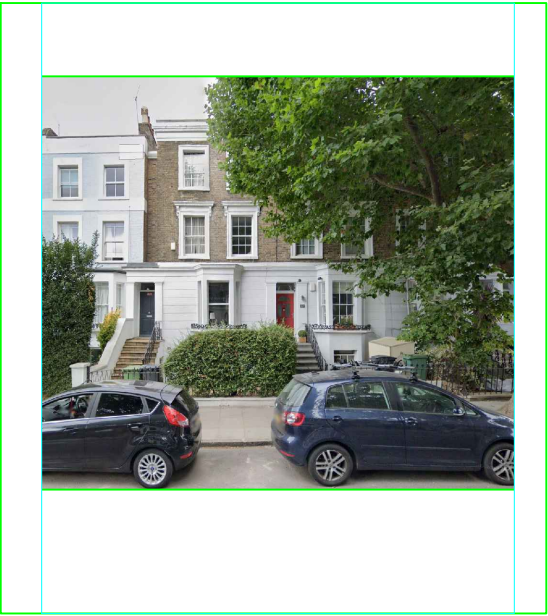

[02] Front View

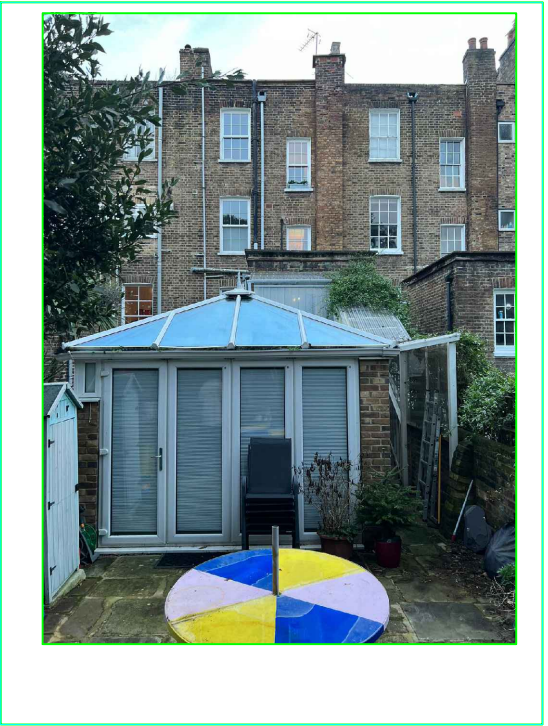

[03] Rear View

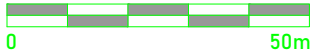

ArchLine
Solutions
Ltd



Project_ Loft Conversion

Drawing Title_ OSMap and Site Views

Client_ MNM Property Services Ltd

Date_ March 2025

Scale_ 1:1250 @ A3

30 Longfield Lane - Flamstead End - EN7 6AD - 07476931973 - archlinesolutionsltd@gmail.com

Address_ 129 Leighton Road, Kentish Town NW5 2RB

Drawn by_ AJ

Drawing No_

24001/01

Notes

