




Read in conjunction with:
01-24-01 - Site & Location Plans
01-24-02 - Existing & Proposed GA Plans
01-24-03 - Existing & Proposed GA Elevations
01-24-04 - Existing & Proposed Sections

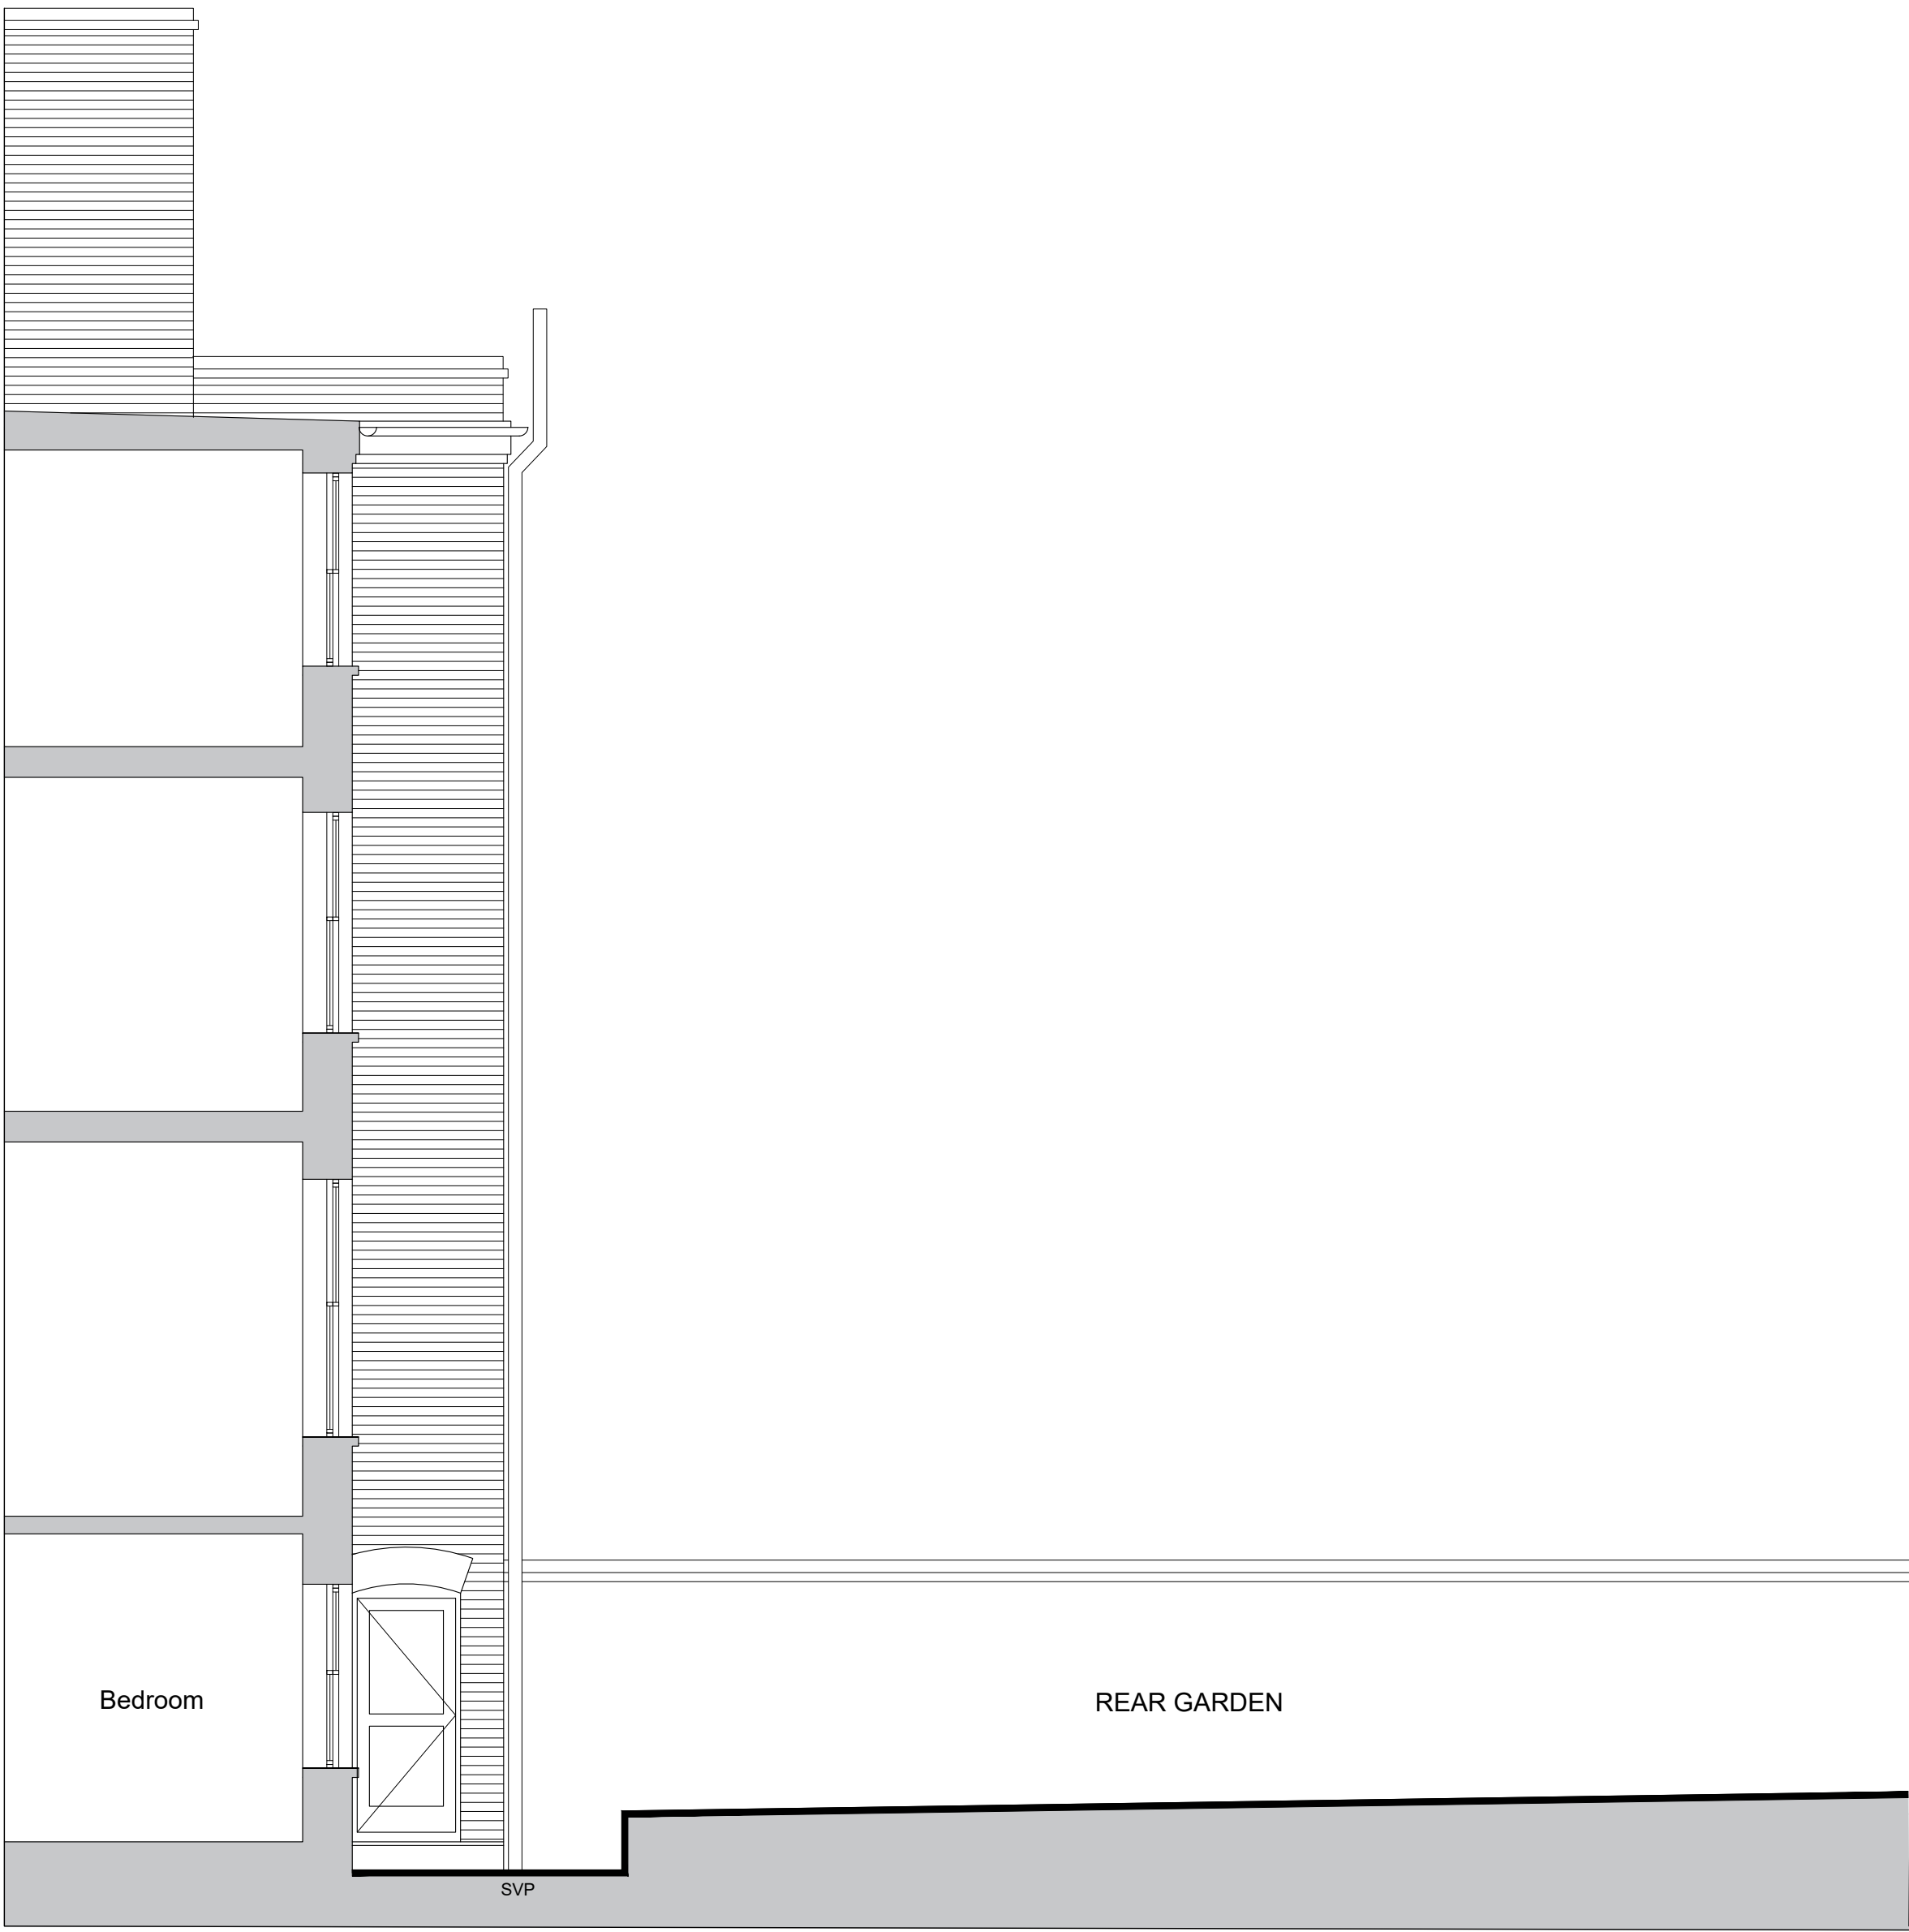

Existing Rear Section/Side Elevation
Scale @ A1 1/50

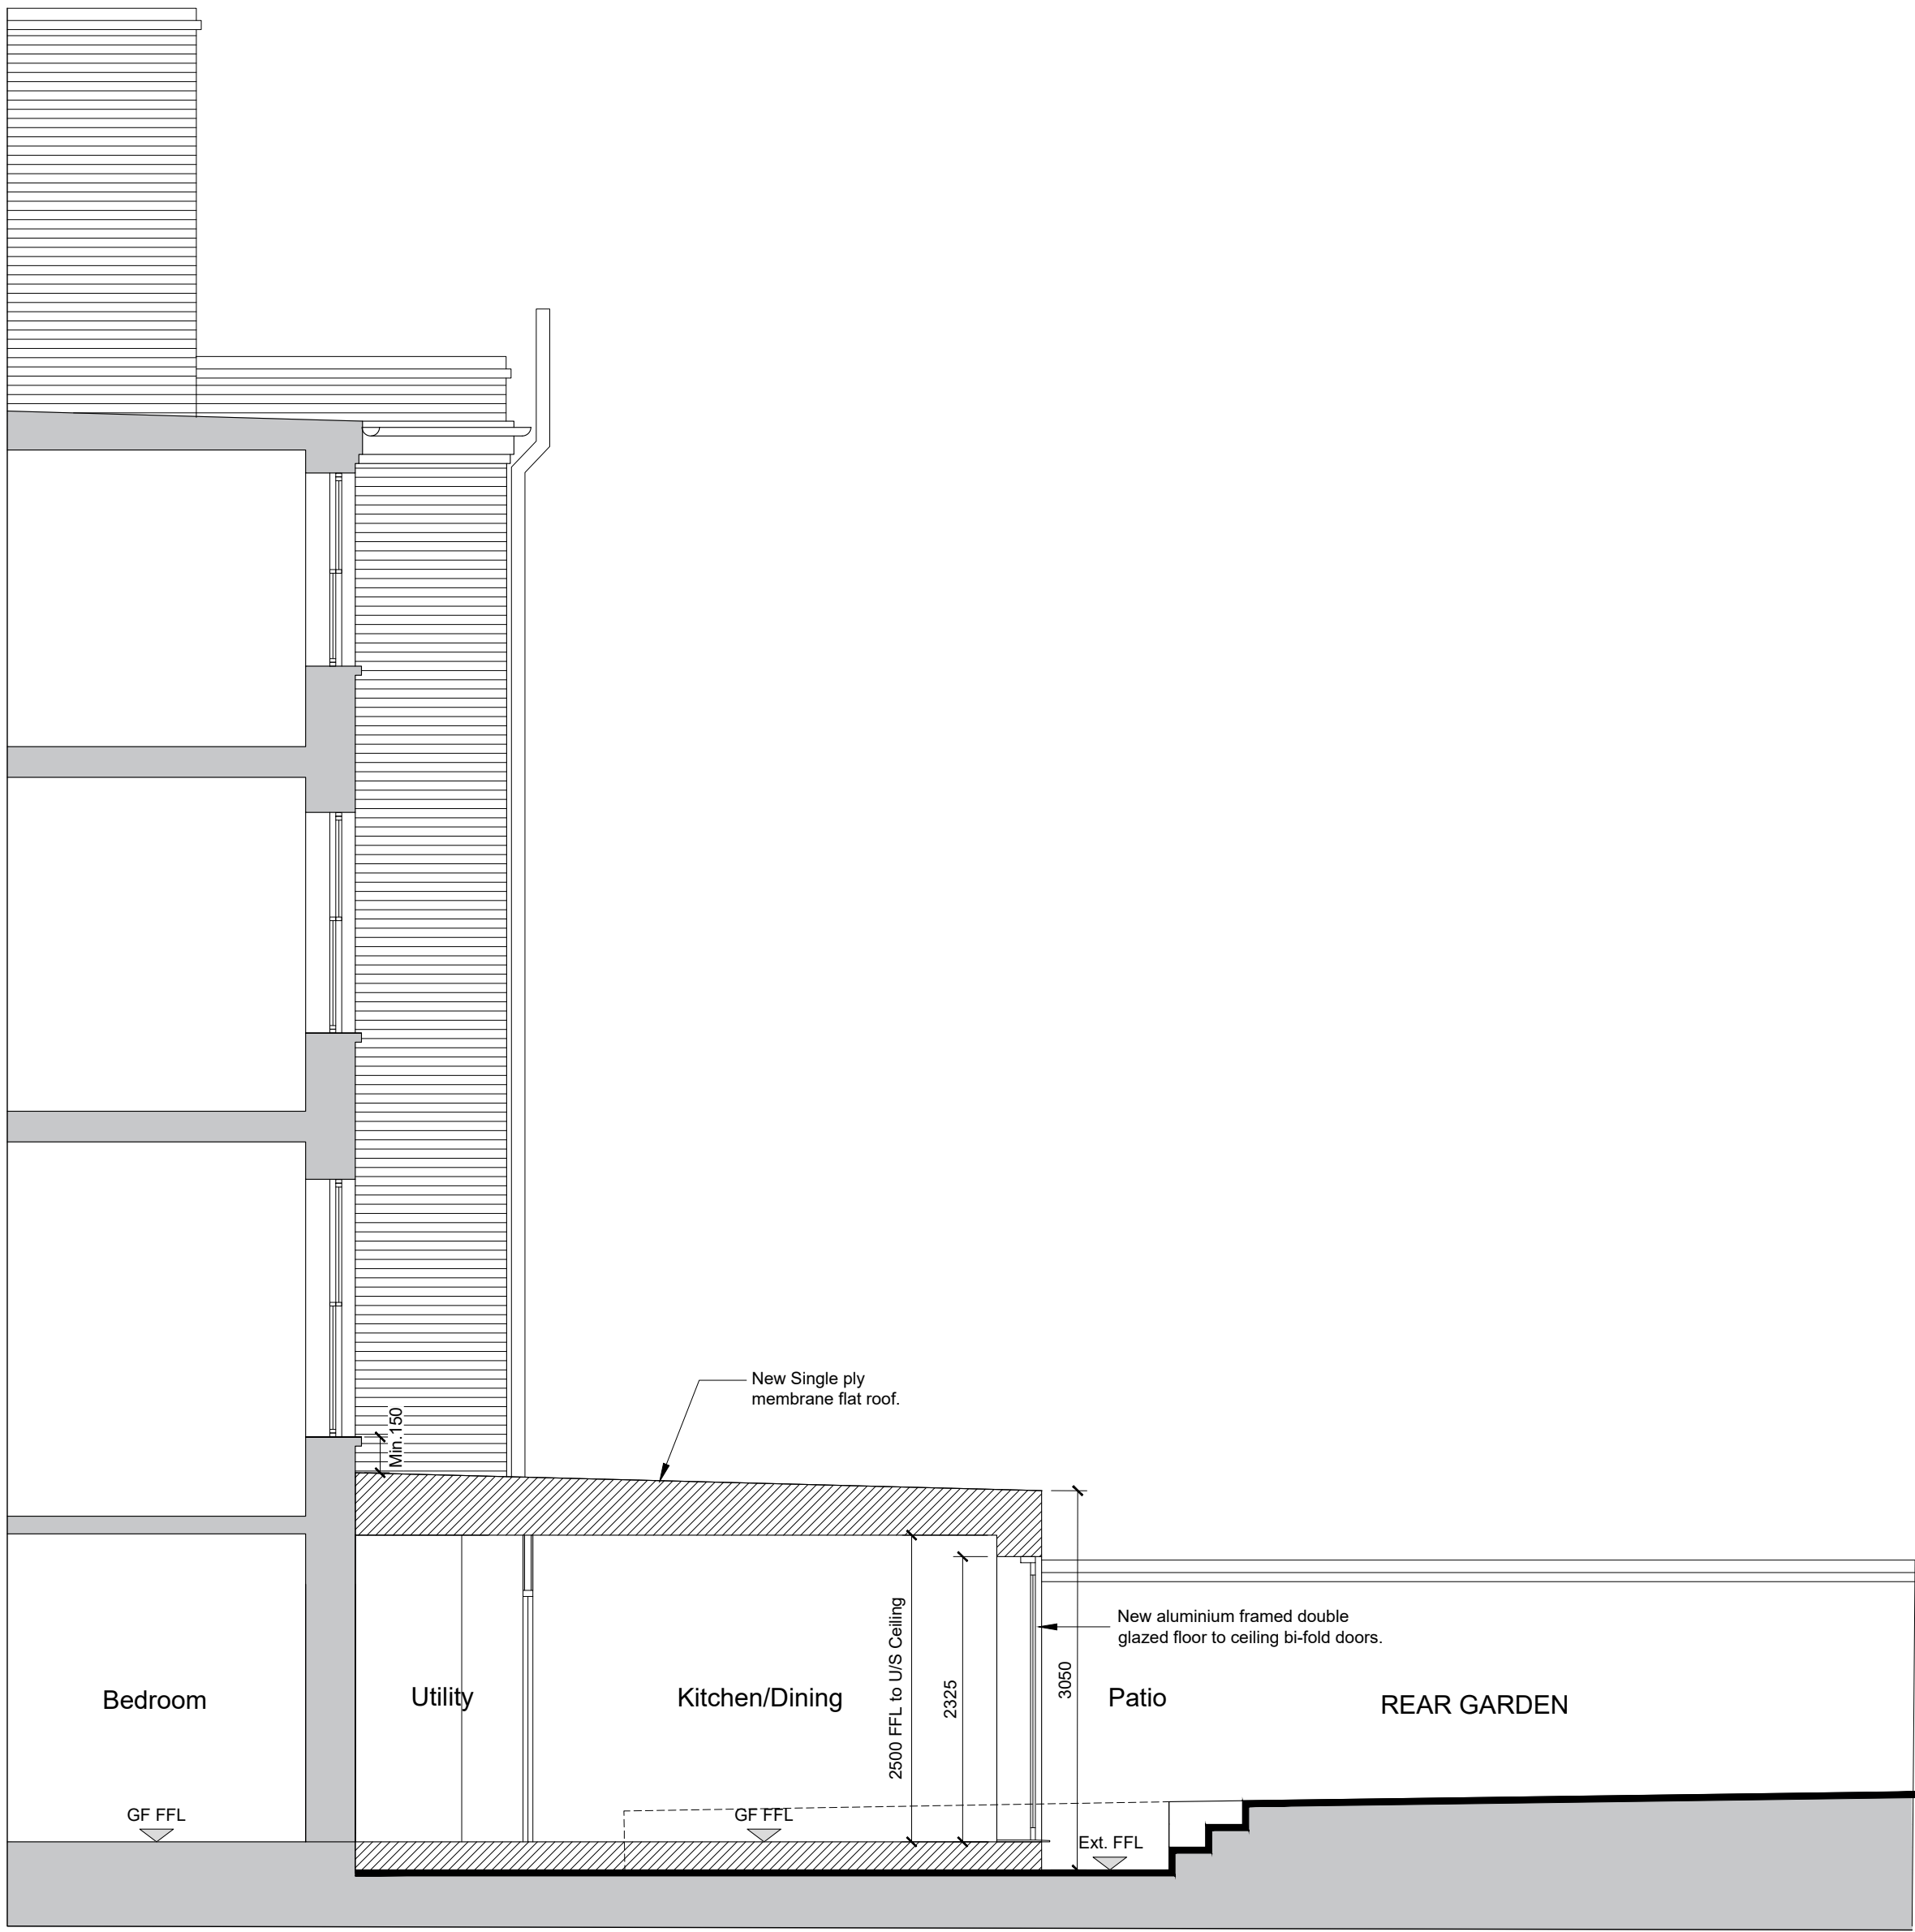

Proposed Rear Section
Scale @ A1 1/50

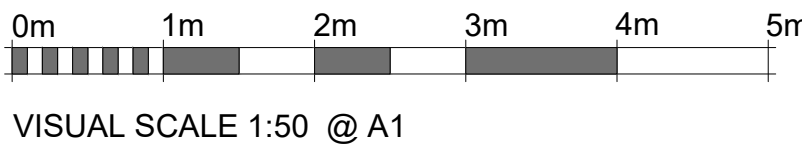

Based in Bishops Stortford, Herts
Visit our website: www.applejackdesign.co.uk
Email us: info@applejackdesign.co.uk
Phone us: 07983700839

PROJECT Flat 17A, Hemstal Road West Hampstead, London, NW6 2AB		
TITLE EXISTING & PROPOSED SECTIONS		
CLIENT MARLYN ESTATES		
SCALE (@ A1) 1/50	DRAWN DATE 04/11/24	
DRAWING NUMBER 02-24-04	REV 01	

PROPOSED MATERIALS TO EXTERNALS

- External Walls - New fair faced brickwork to match existing London Stock.
- New flat roof to be finished with single ply membrane.
- New rain water goods to be black UPVC and fascias/soffits to be white UPVC.
- New windows to be White UPVC, double glazed units to match existing.
- New Bi-fold Doors to be aluminium framed double glazed units to Client choice.