



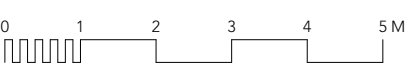

- 1. Do not scale this drawing.
- 2. For structural dimensions and details see Structural Engineers' drawings.
- 3. All dimensions to be checked on site prior to commencement of any works or preparation of any shop drawings.
- 4. All errors in co-ordinates, levels and dimensions, are to be reported to the Architect.
- 5. All temporary works to be responsibility of the contractor.
- 6. This drawing to be read in conjunction with all relevant Architect's drawings and specifications and with other Consultant's Information.

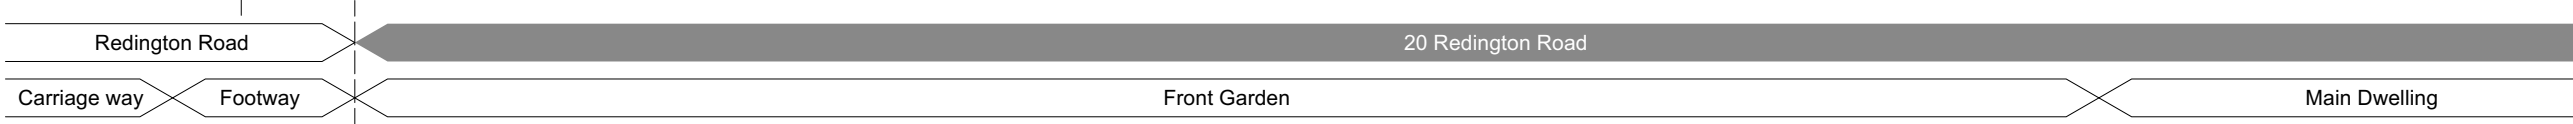

<b>HUNTSMORE</b> ARCHITECTURE   PROJECT MANAGEMENT   INTERIOR DESIGN	
Site Address	20 Redington Road, NW3
Project	Feasibility Study
Drawing Title	Existing Section AA
Drawing Number	D3_030
Status	PLANNING
Date	09/07/2024
Revision	
Scale	1 : 100 @ A3