



1. Do not scale this drawing.
2. For structural dimensions and details see Structural Engineers' drawings.
3. All dimensions to be checked on site prior to commencement of any works or preparation of any shop drawings.
4. All errors in co-ordinates, levels and dimensions, are to be reported to the Architect.
5. All temporary works to be responsibility of the contractor.
6. This drawing to be read in conjunction with all relevant Architect's drawings and specifications and with other Consultant's Information.

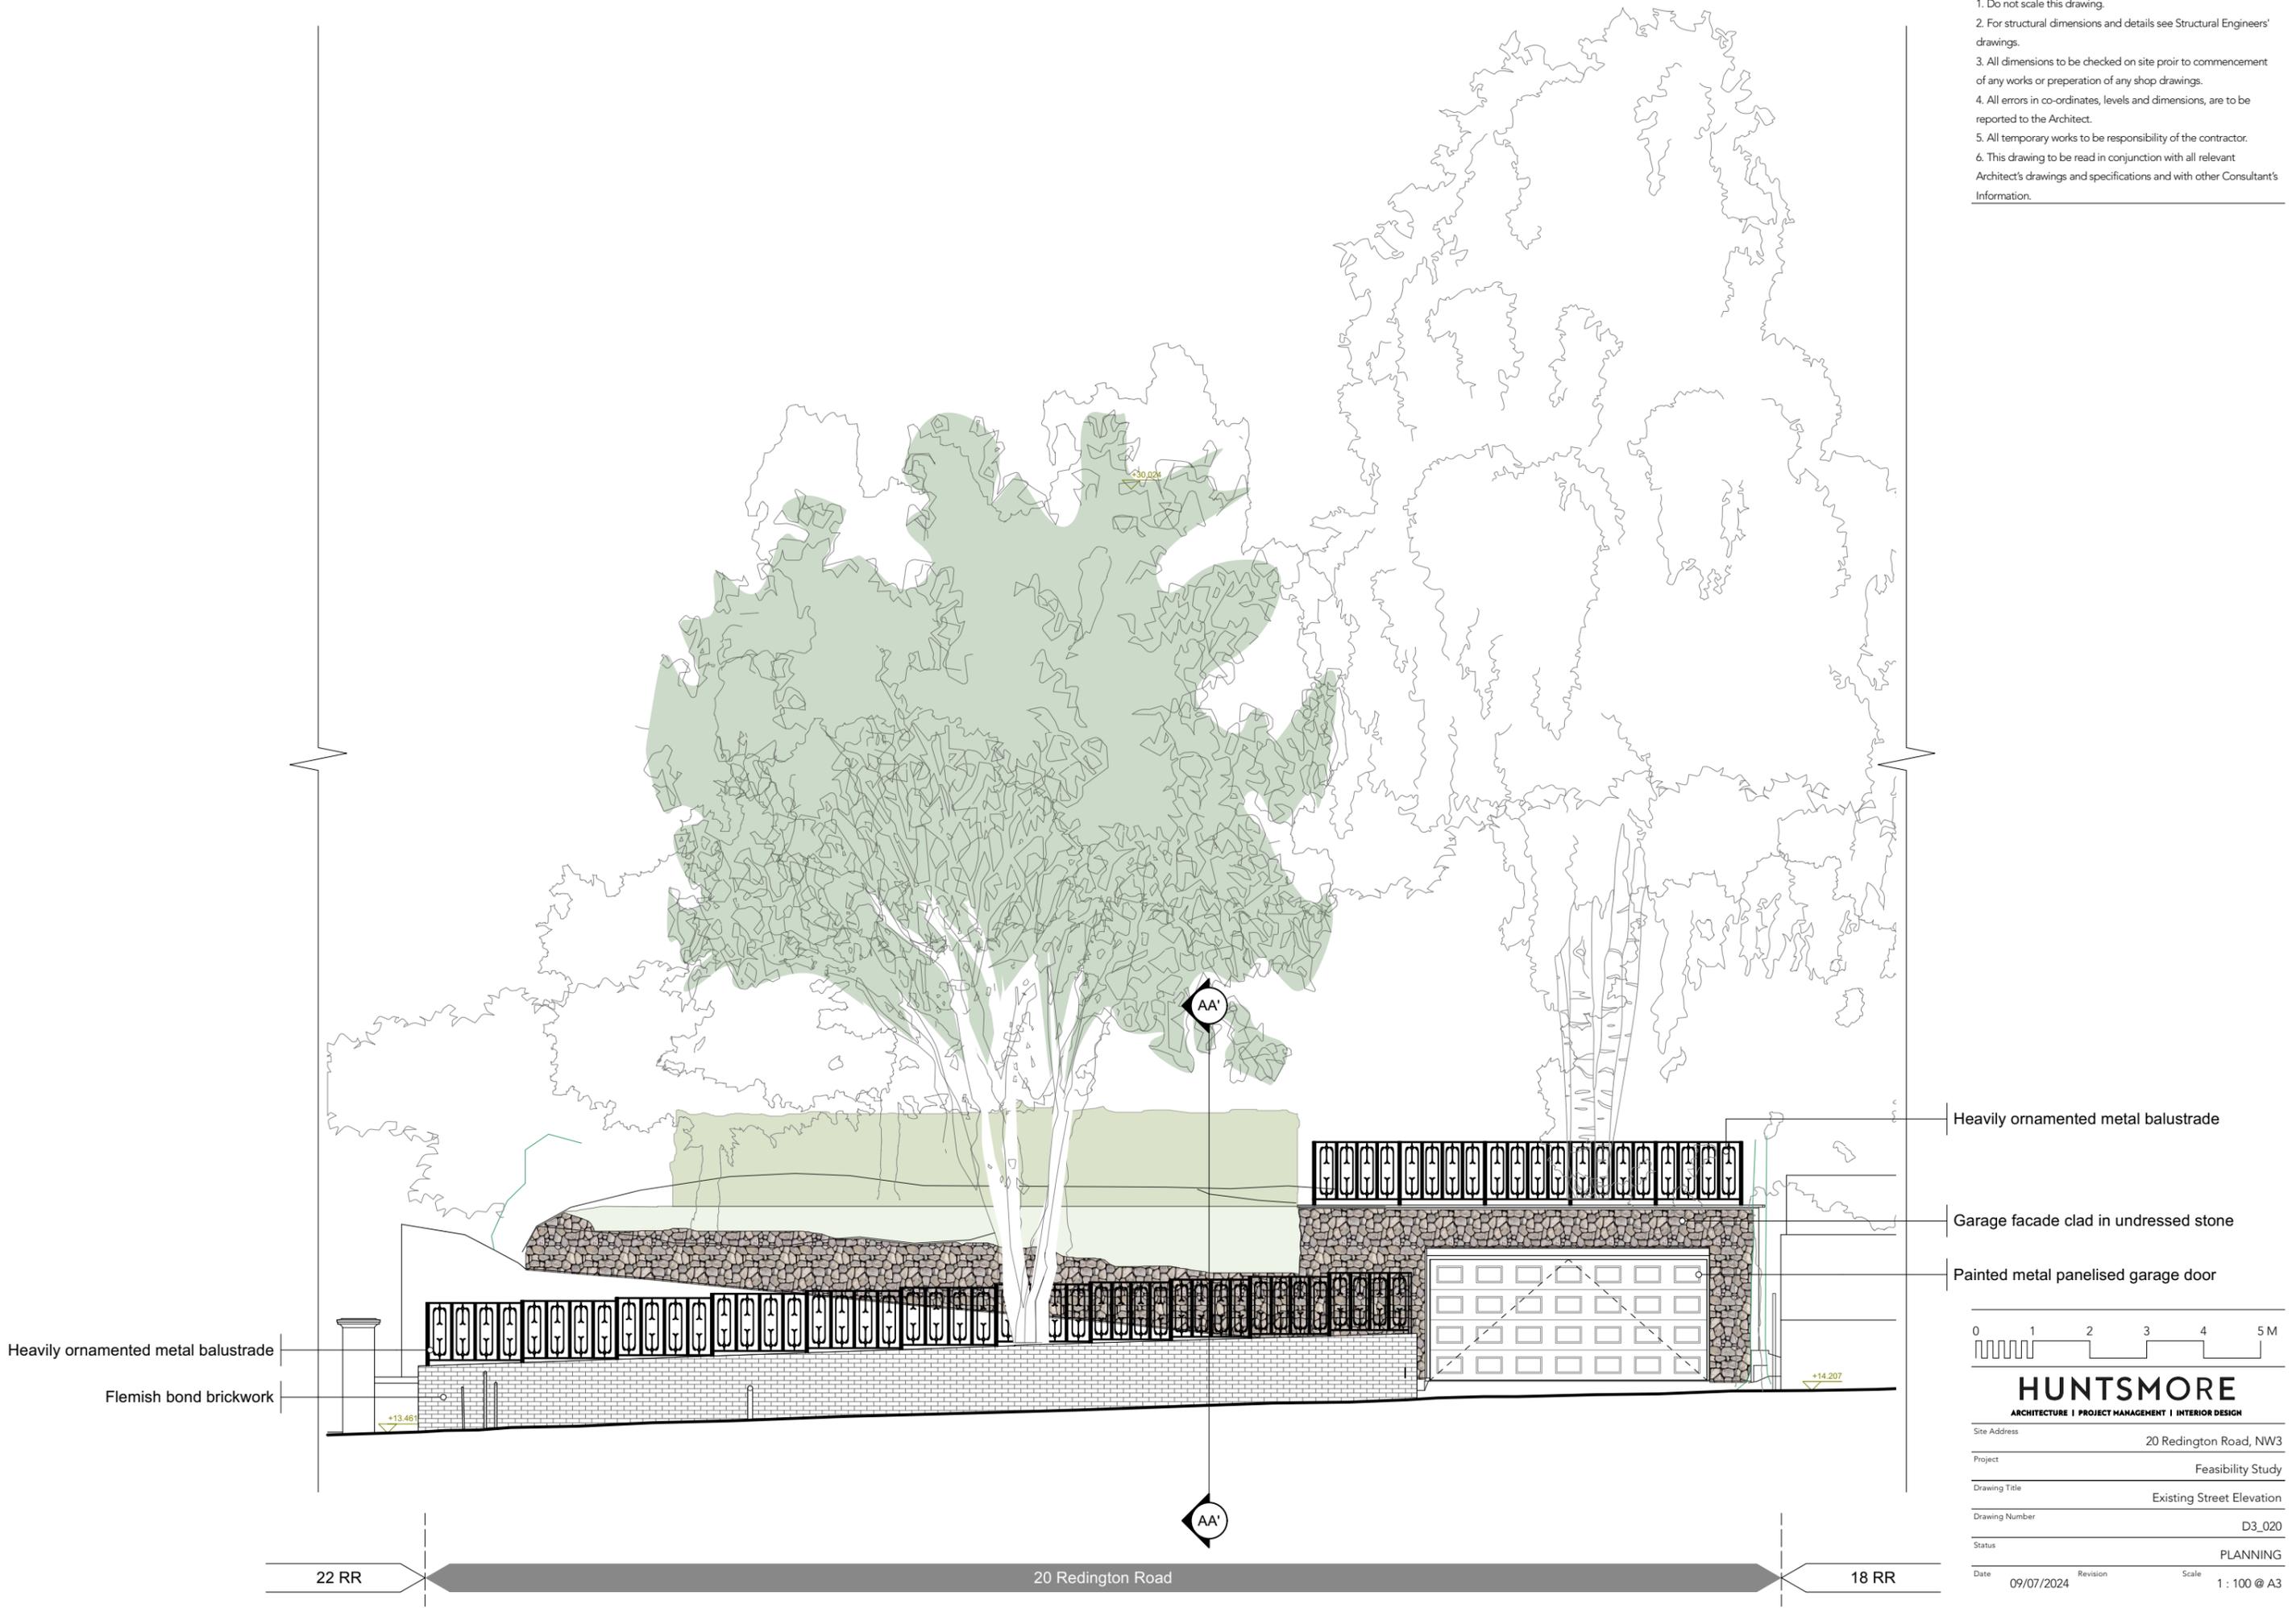

Heavily ornamented metal balustrade
 Flemish bond brickwork

Heavily ornamented metal balustrade
 Garage facade clad in undressed stone
 Painted metal panelled garage door

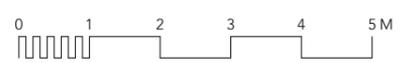

HUNTSMORE
 ARCHITECTURE | PROJECT MANAGEMENT | INTERIOR DESIGN

Site Address	20 Redington Road, NW3
Project	Feasibility Study
Drawing Title	Existing Street Elevation
Drawing Number	D3_020
Status	PLANNING
Date	09/07/2024
Revision	
Scale	1 : 100 @ A3

22 RR

20 Redington Road

18 RR