


EXISTING SE ELEVATION, FRONTING TRINITY WALK – 1:100

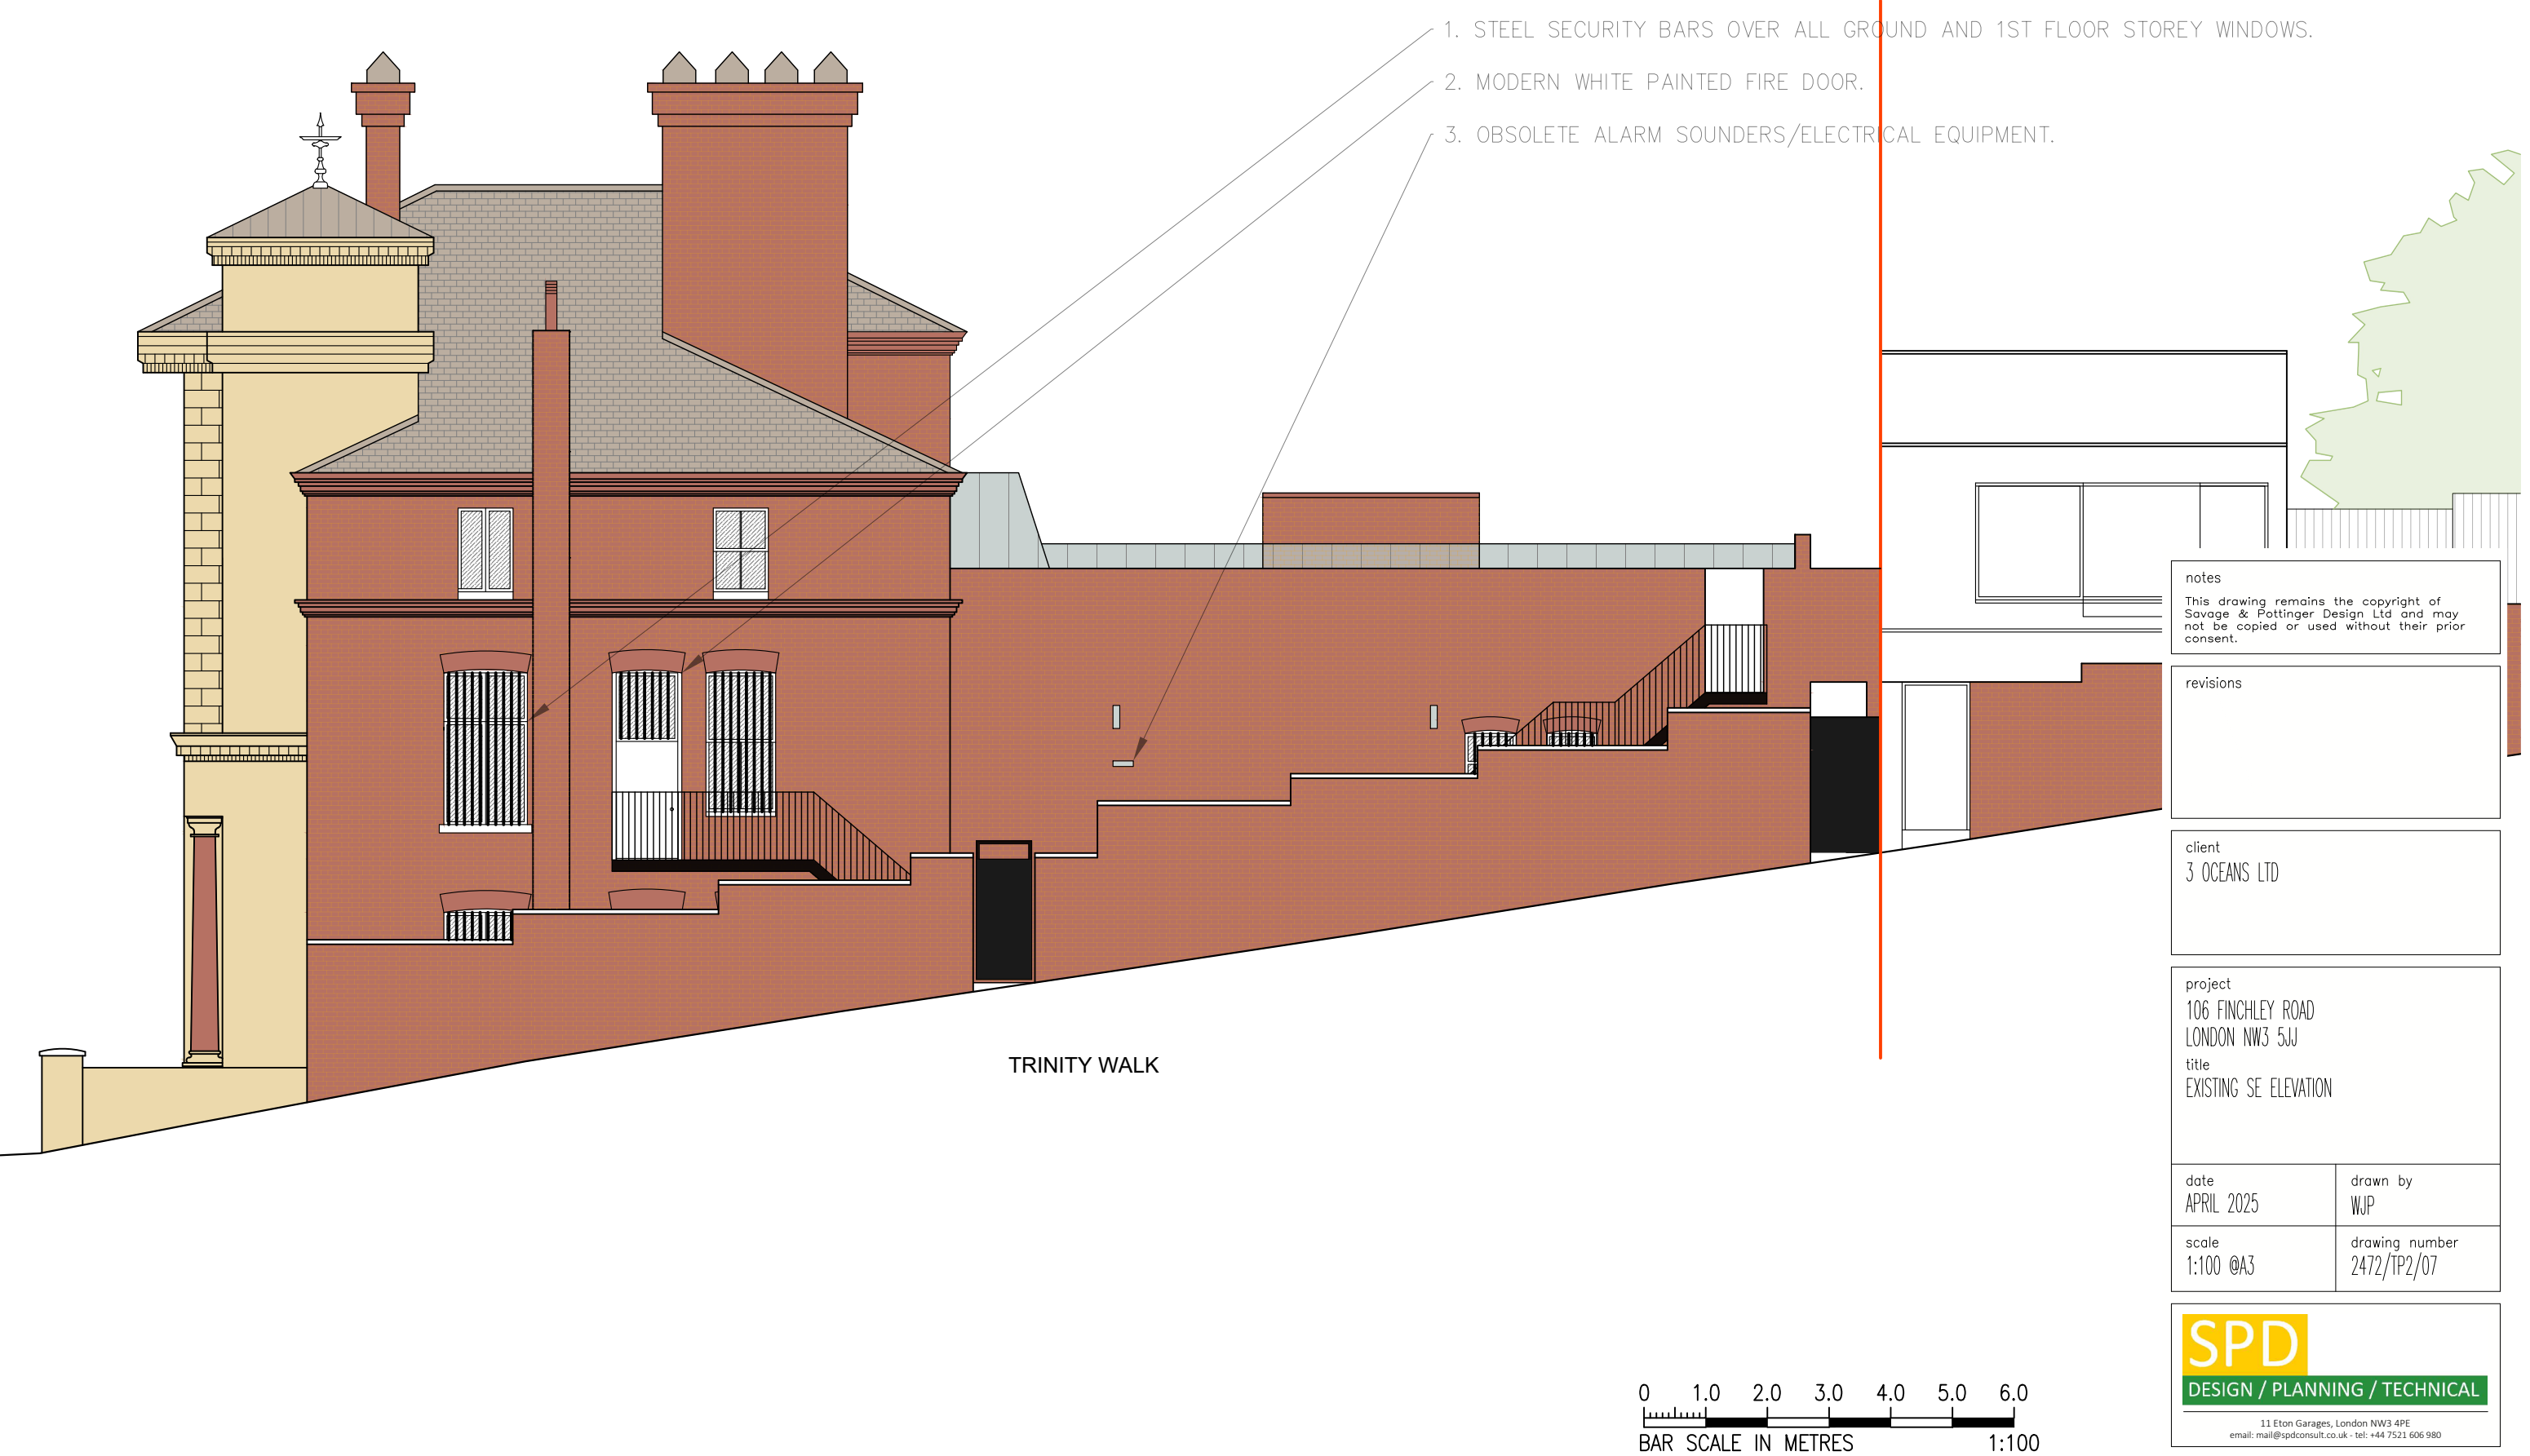

notes
This drawing remains the copyright of
Savage & Pottinger Design Ltd and may
not be copied or used without their prior
consent.

revisions

client
3 OCEANS LTD

project
106 FINCHLEY ROAD
LONDON NW3 5JJ
title
EXISTING SE ELEVATION

date APRIL 2025	drawn by WJP
scale 1:100 @A3	drawing number 2472/TP2/07